



CONCRETE DECK WITH CABLE RAIL






ACM PANELS: ROLLS-ROYCE STEEL (METALLIC SILVER)  
 POWDER COATED STEEL (SIGN): ROLLS-ROYCE PURPLE SPIRIT (RAL 320 20 15)  
 LOGO AND TEXT ROSE GOLD




CHROME AND GLASS ENTRY DOOR  
 ABOVE DOOR HEADER IS POWDER COATED STEEL (RAL 000 55 00)




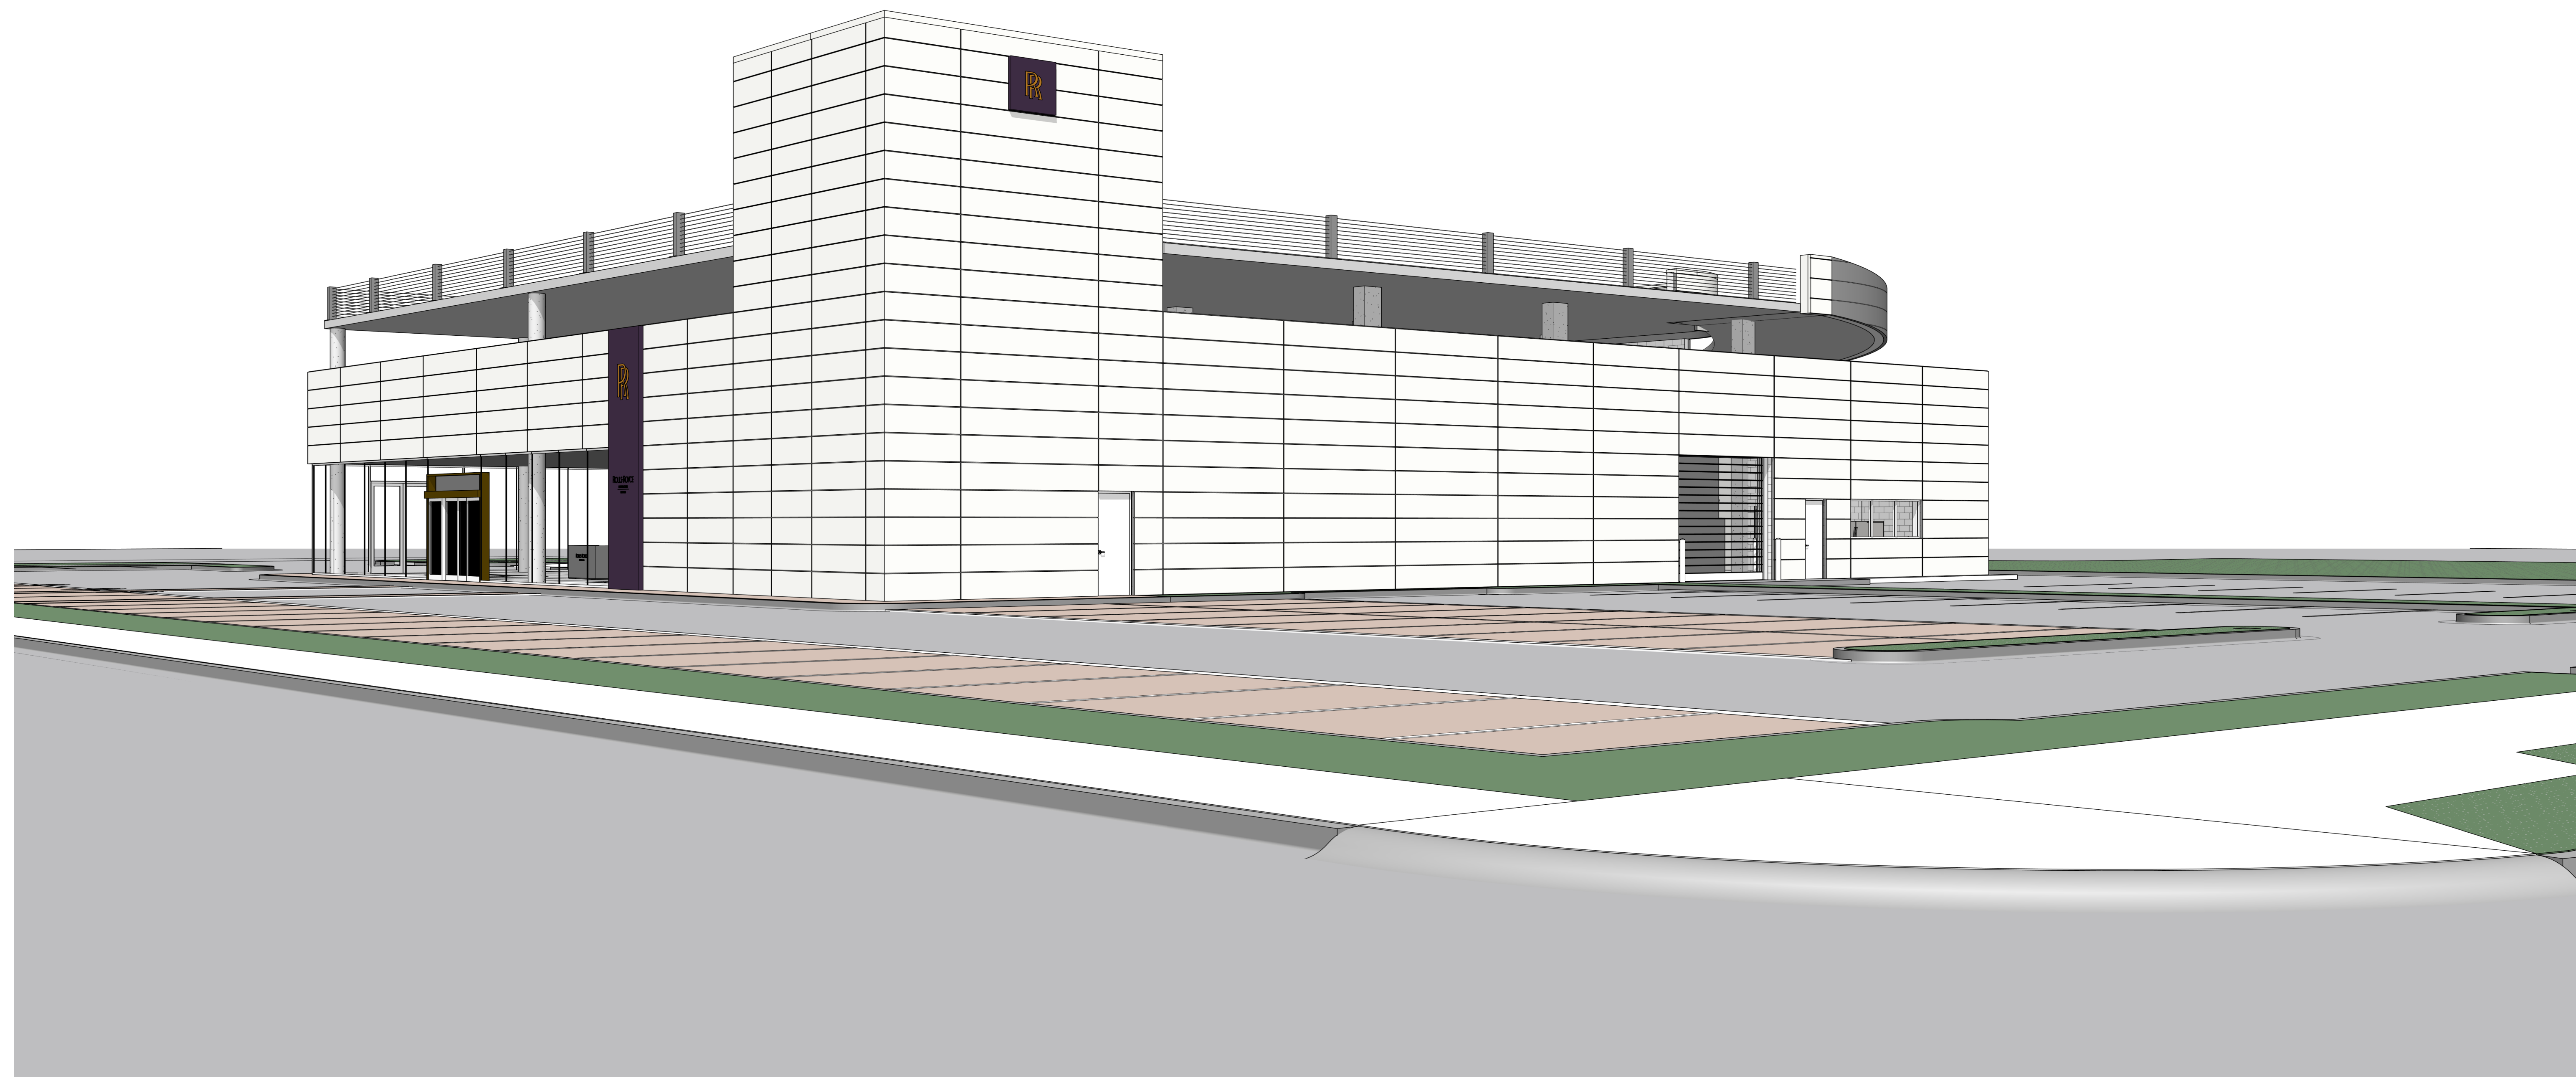


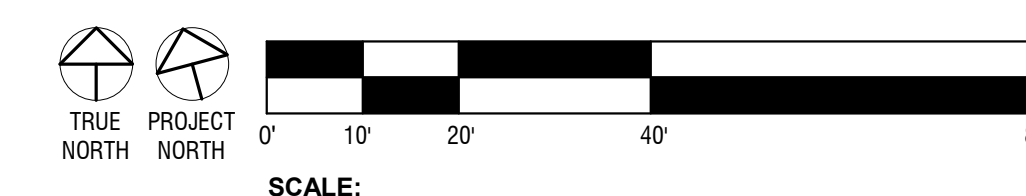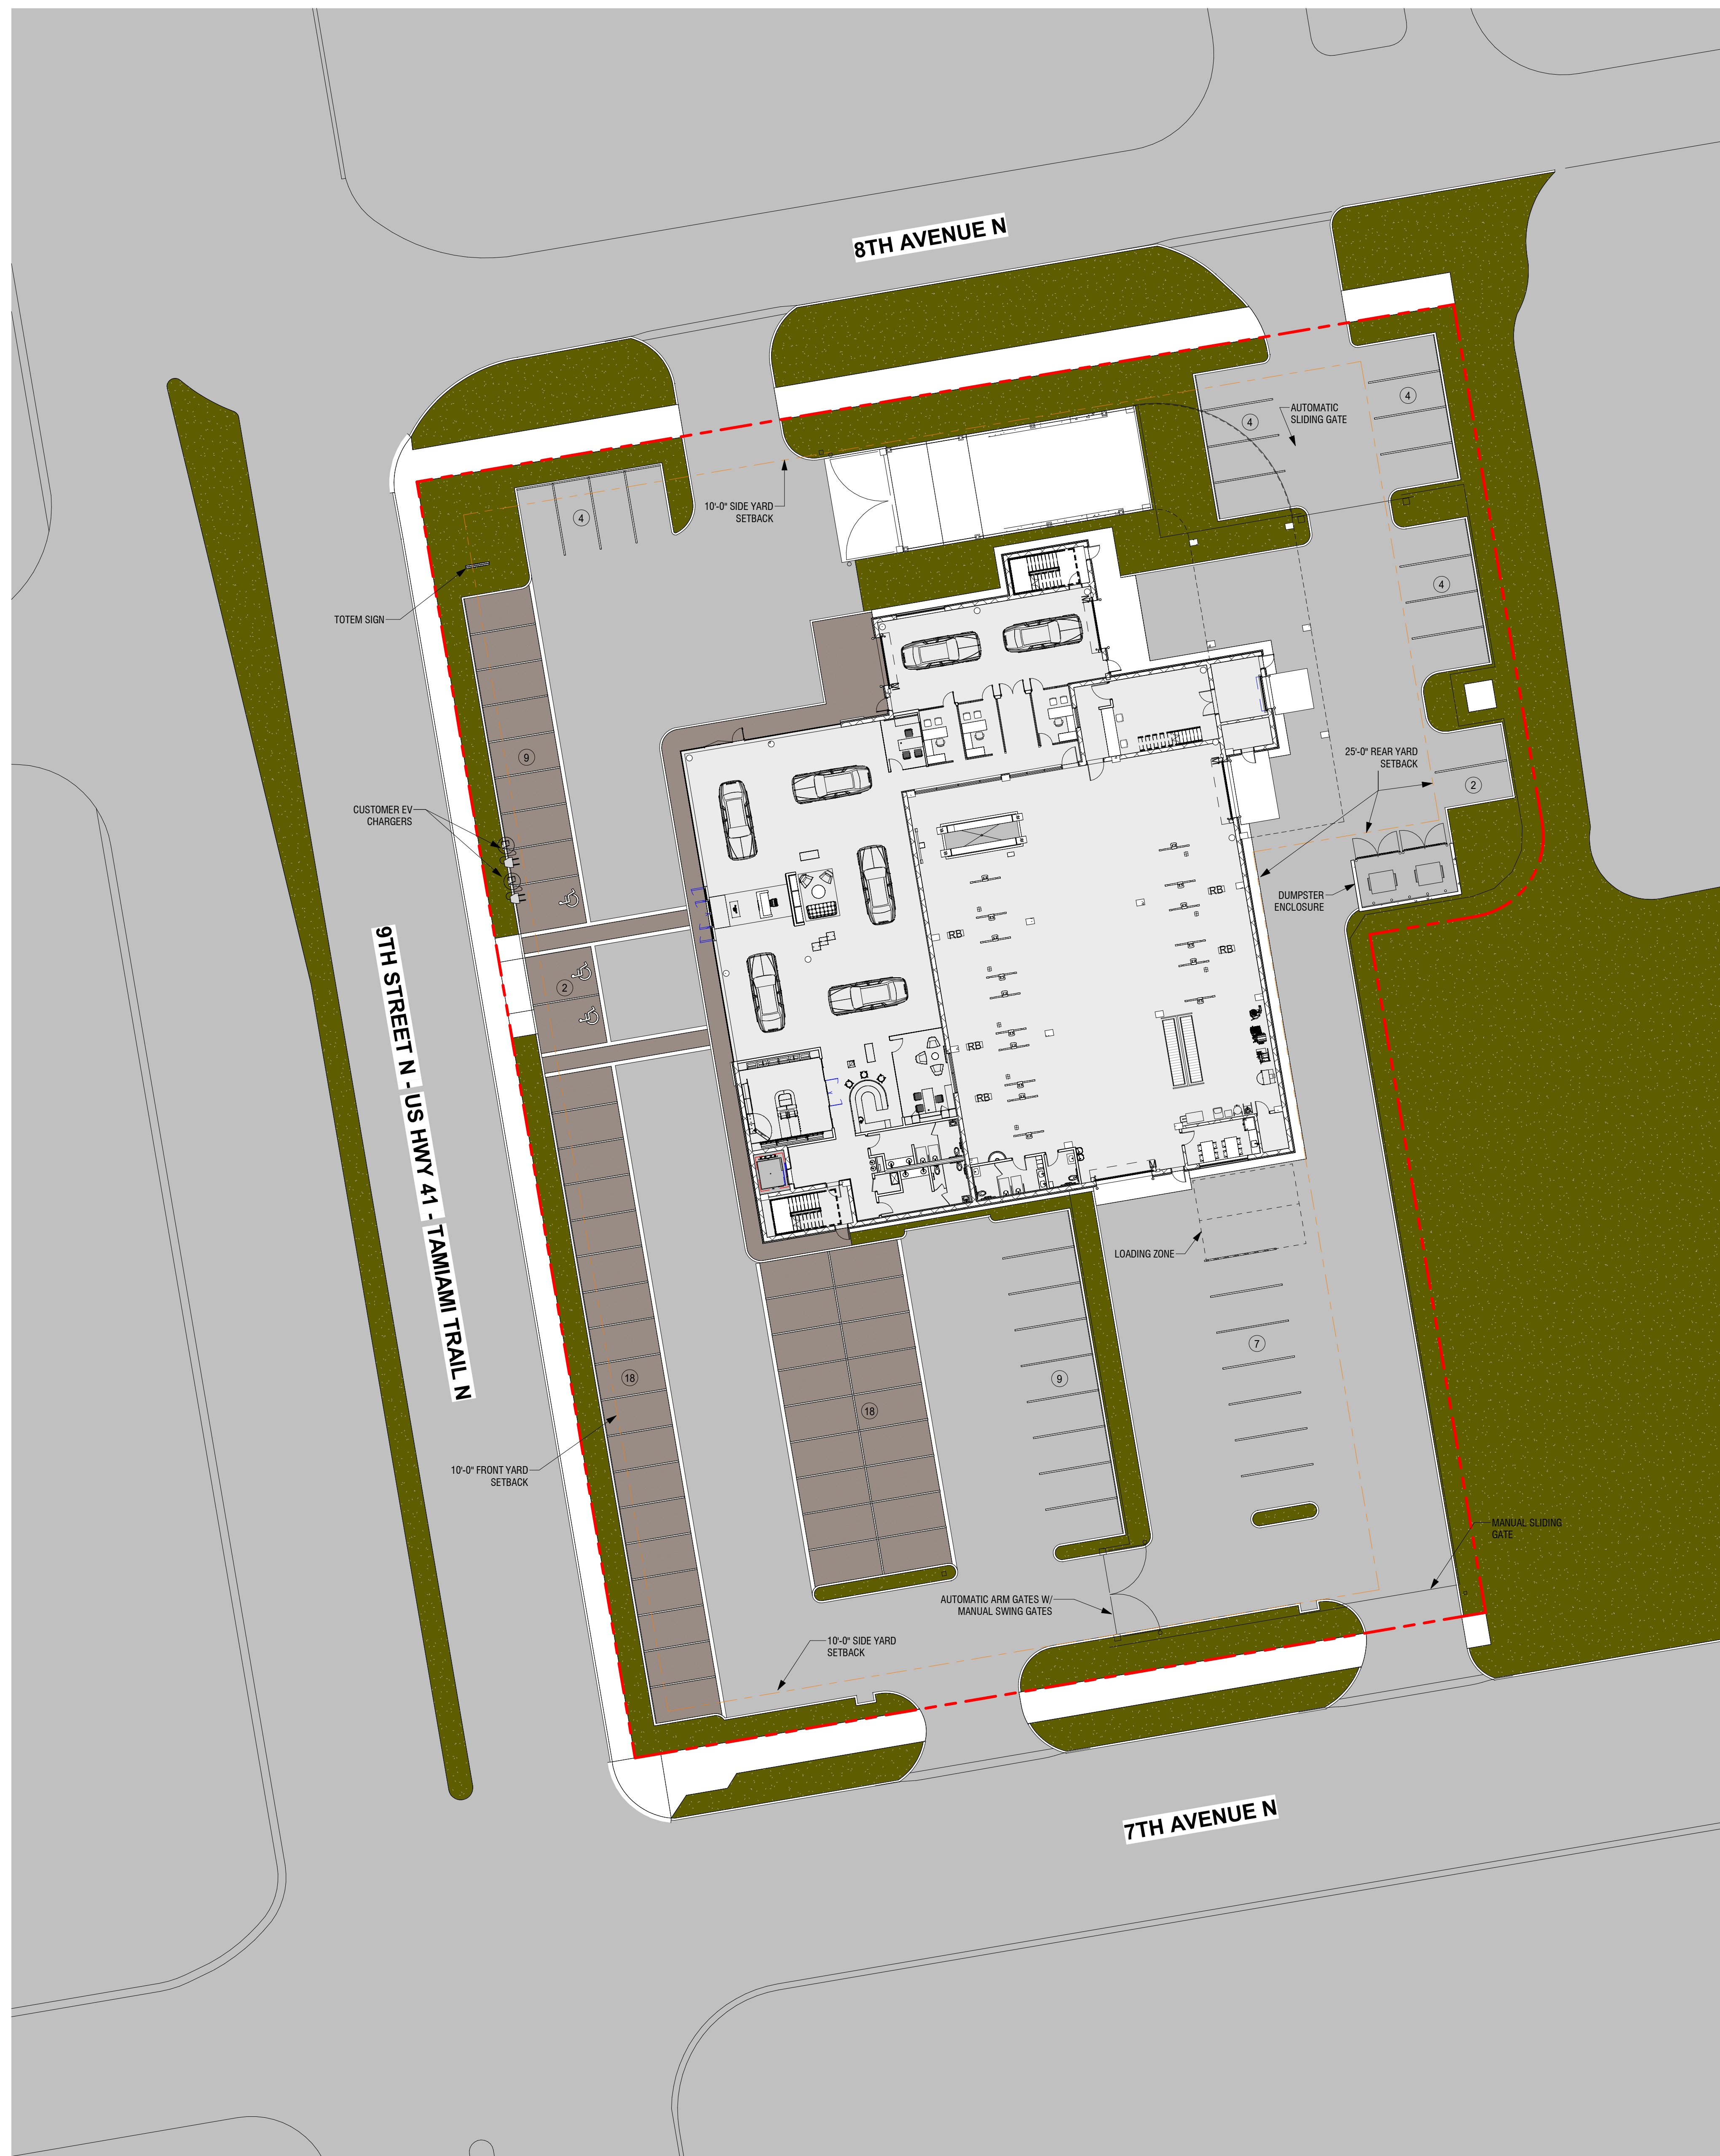

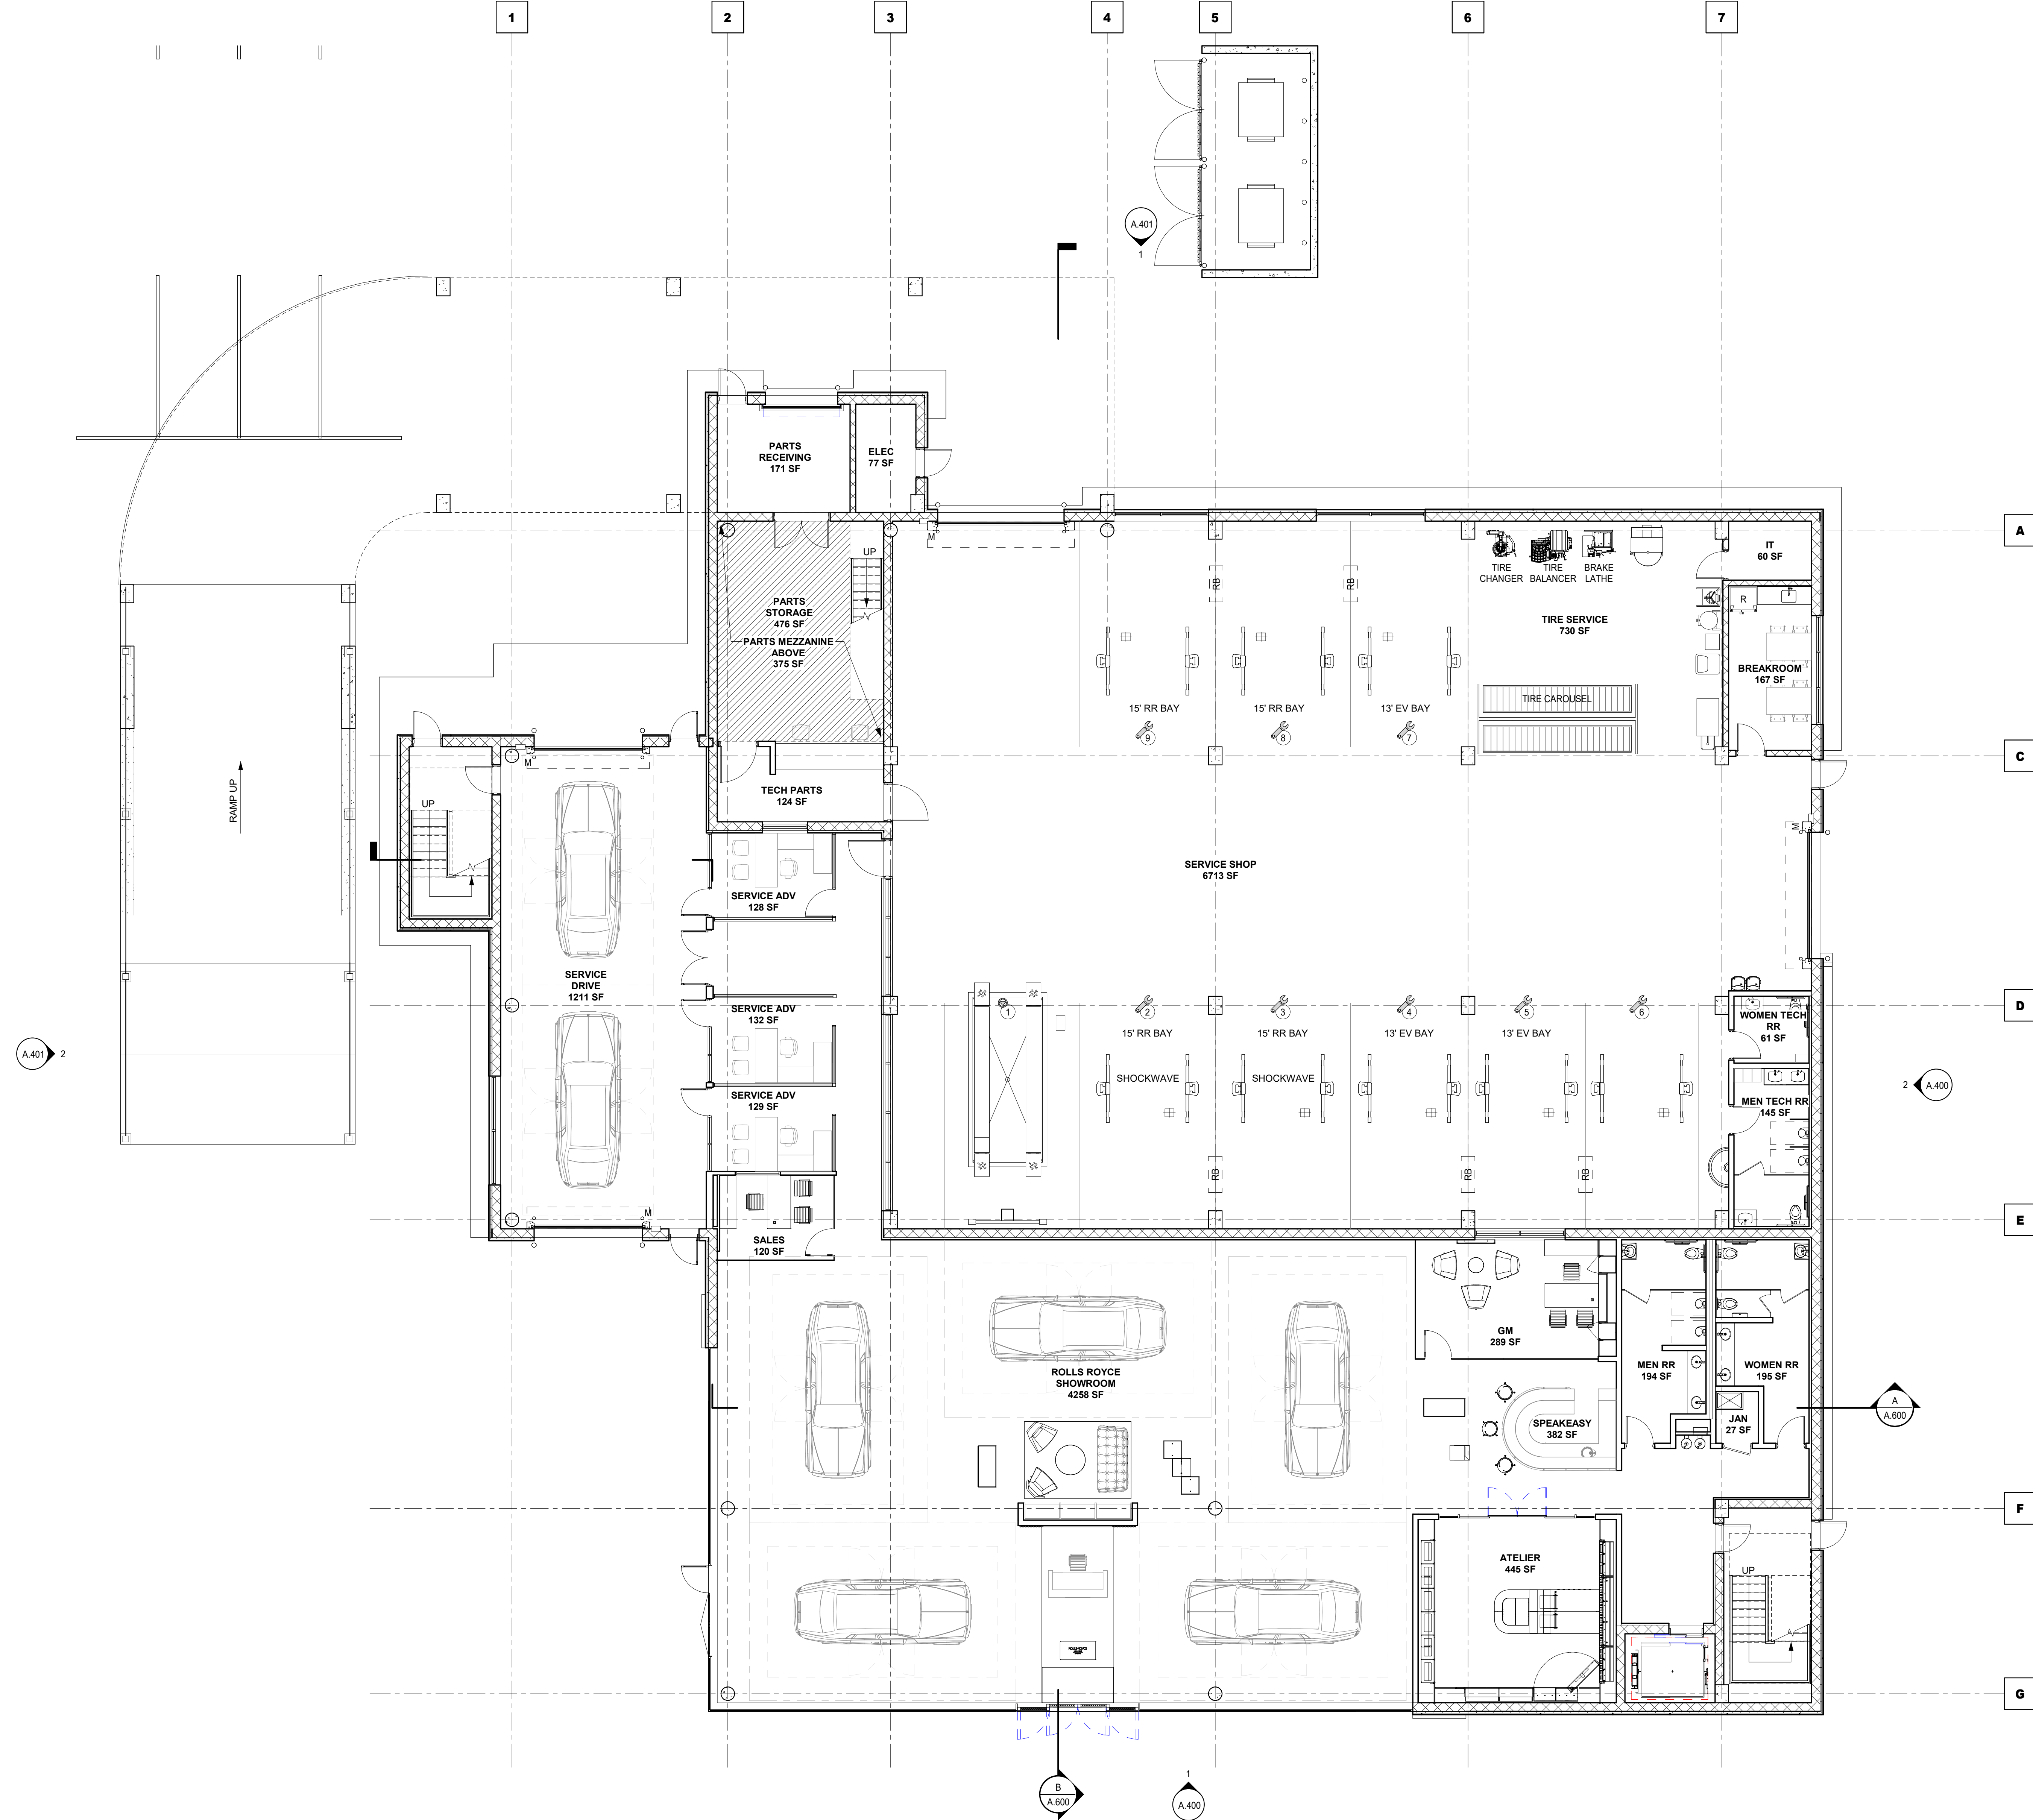



BUILDING AREAS (gross sqft)			
	Conditioned Space	Parking	Total
<b>LEVEL 1</b>			<b>22,474</b>
SHOWROOM	8,976		
SERVICE SHOP	8,424		
STORAGE	1,020		
RAMP AND LANDING		4,051	
<b>PARTS STORAGE MEZZANINE</b>	<b>419</b>		<b>419</b>
<b>LEVEL 2</b>			<b>18,472</b>
PARKING		16,337	
STAIR, ELEVATOR, ELEVATOR LOBBY	743		
RAMP		1,392	
<b>ROOF</b>			<b>15,788</b>
PARKING		15,045	
STAIR, ELEVATOR, ELEVATOR LOBBY	743		
<b>TOTAL</b>	<b>20,325</b>	<b>36,825</b>	<b>57,153</b>

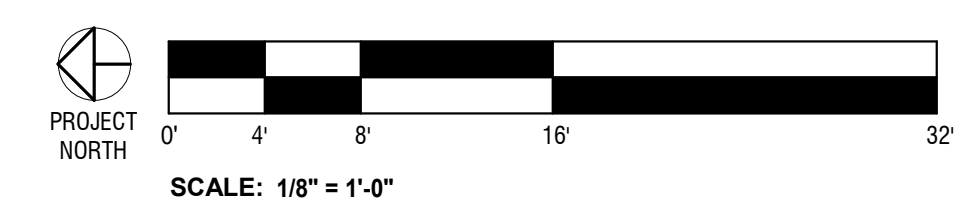

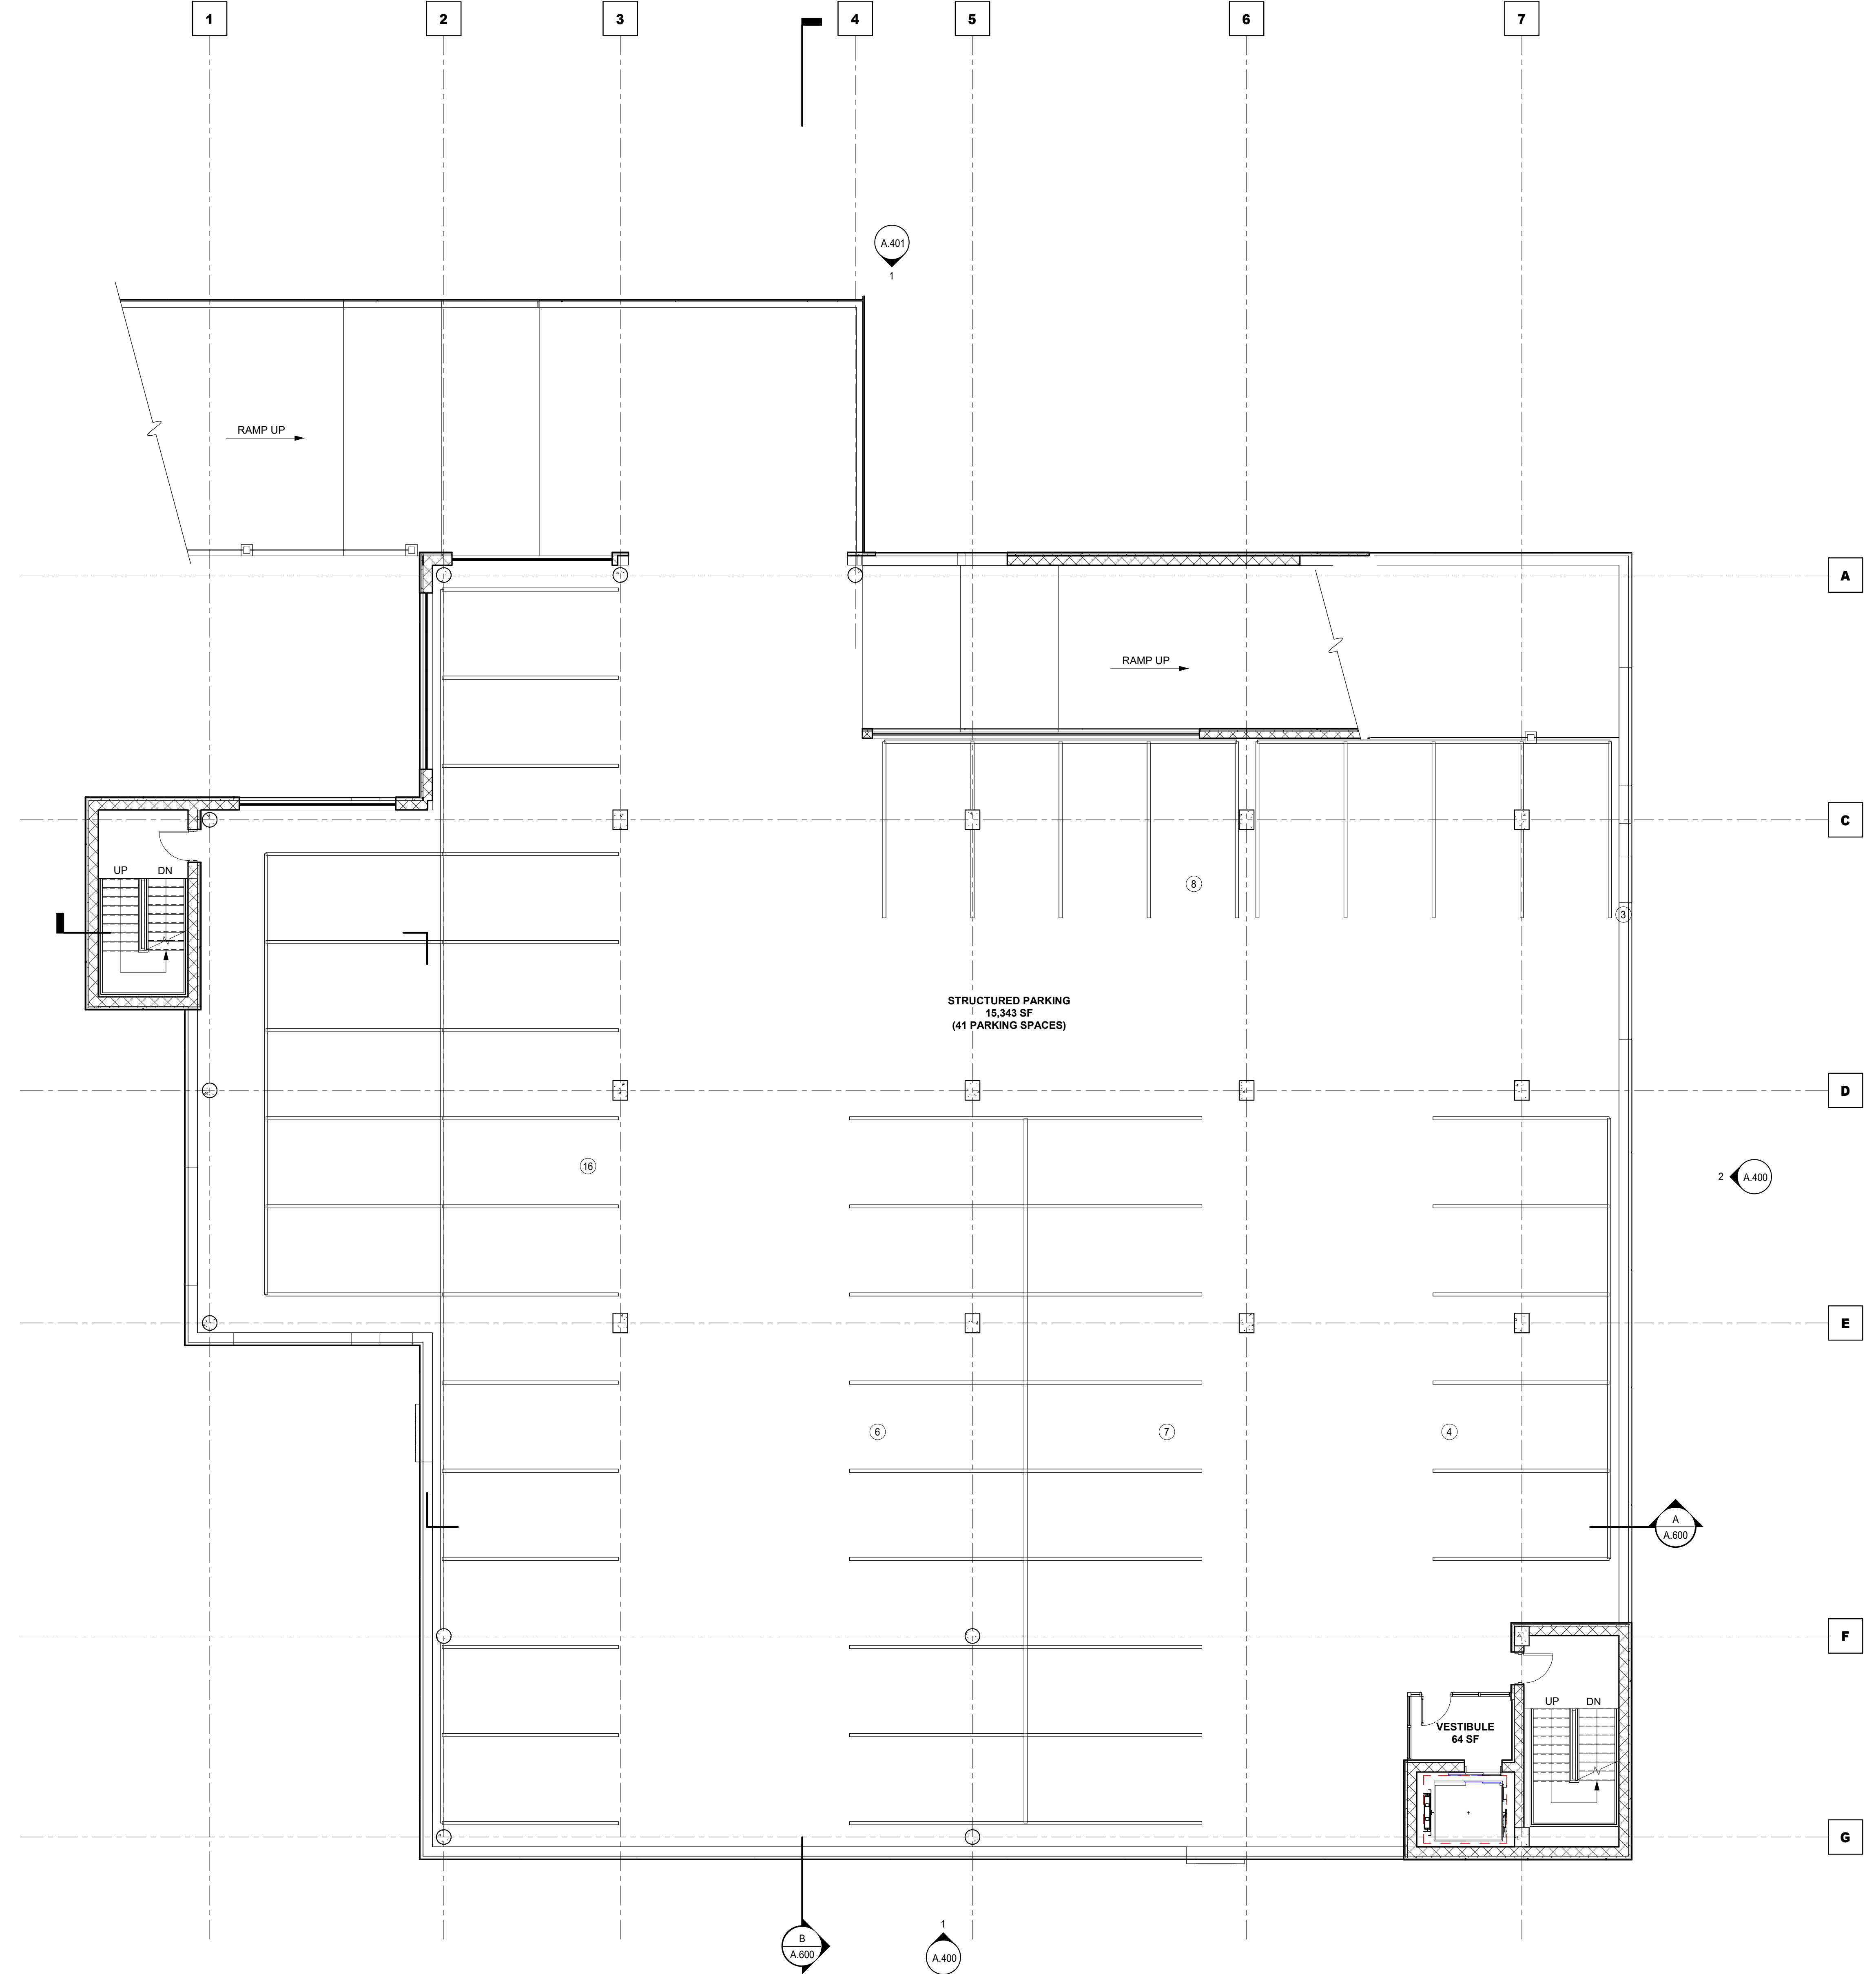



A.401 2

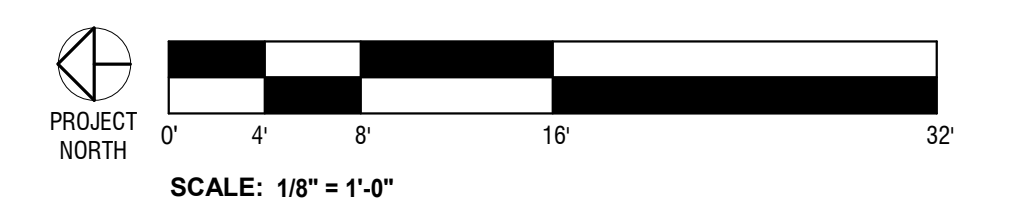

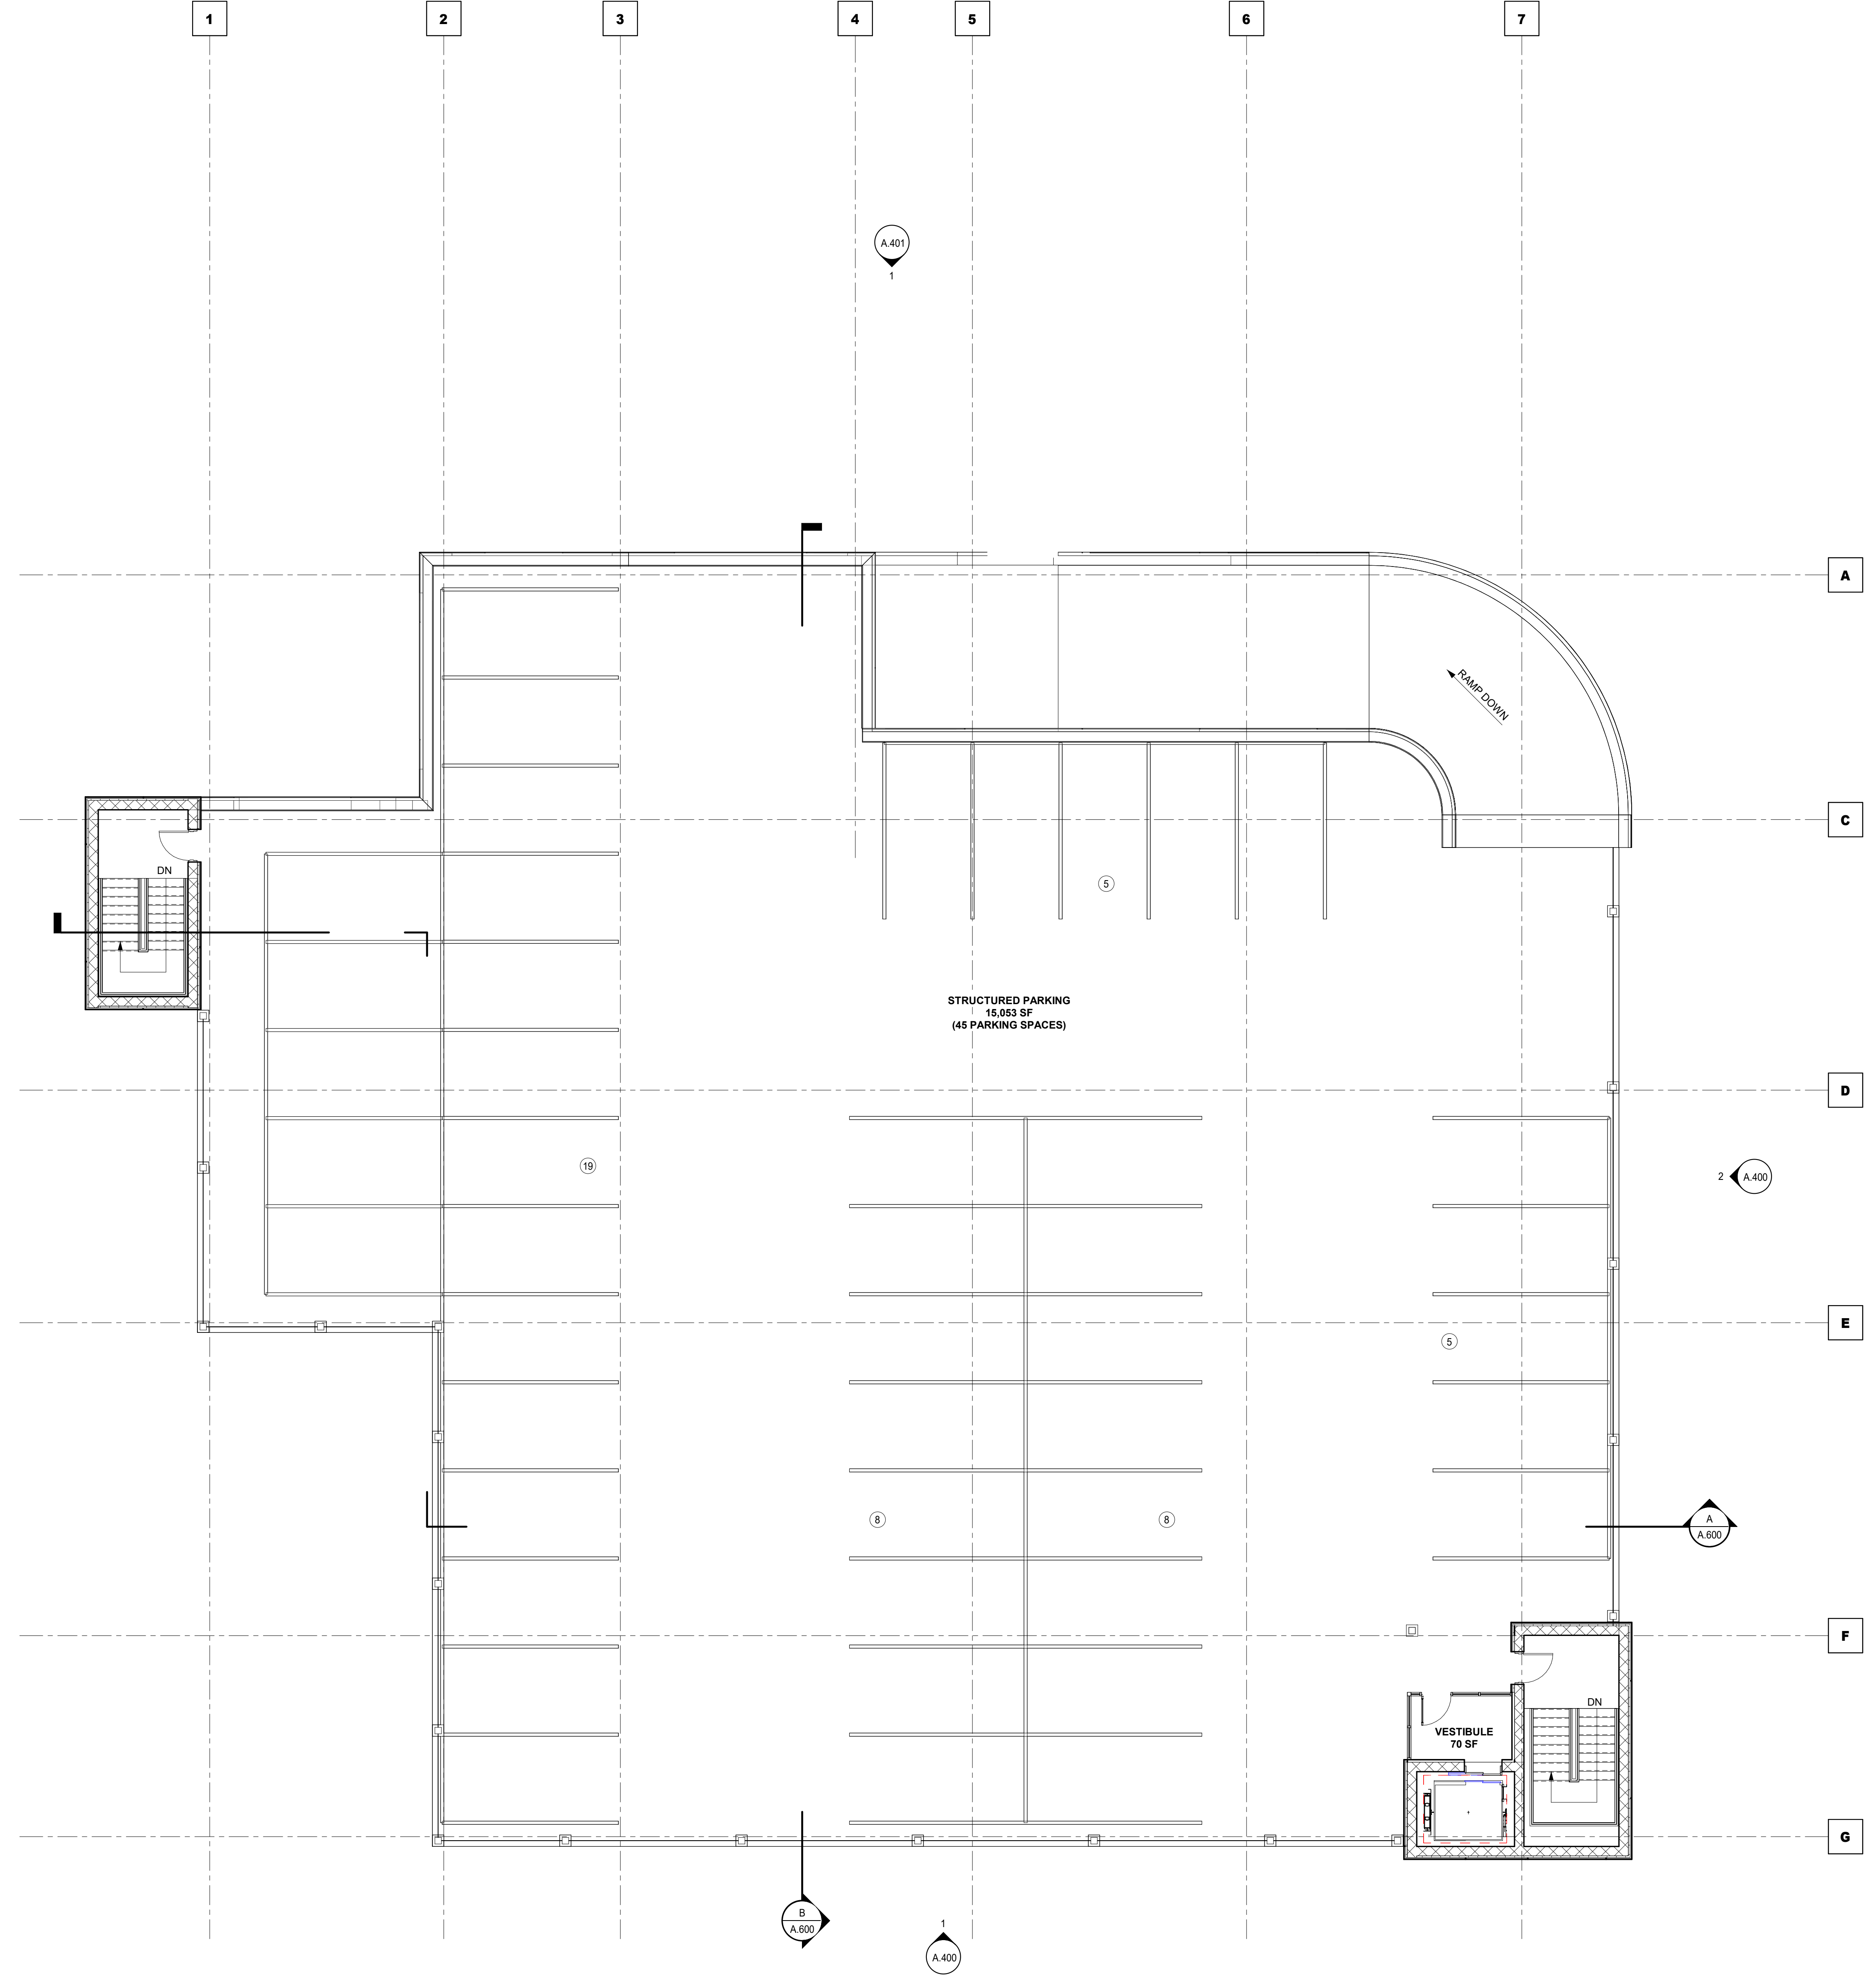


A.401 2

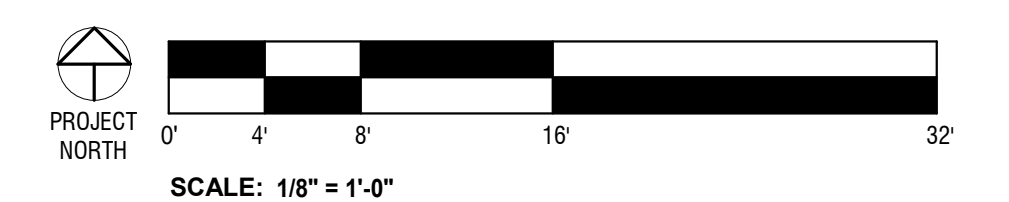


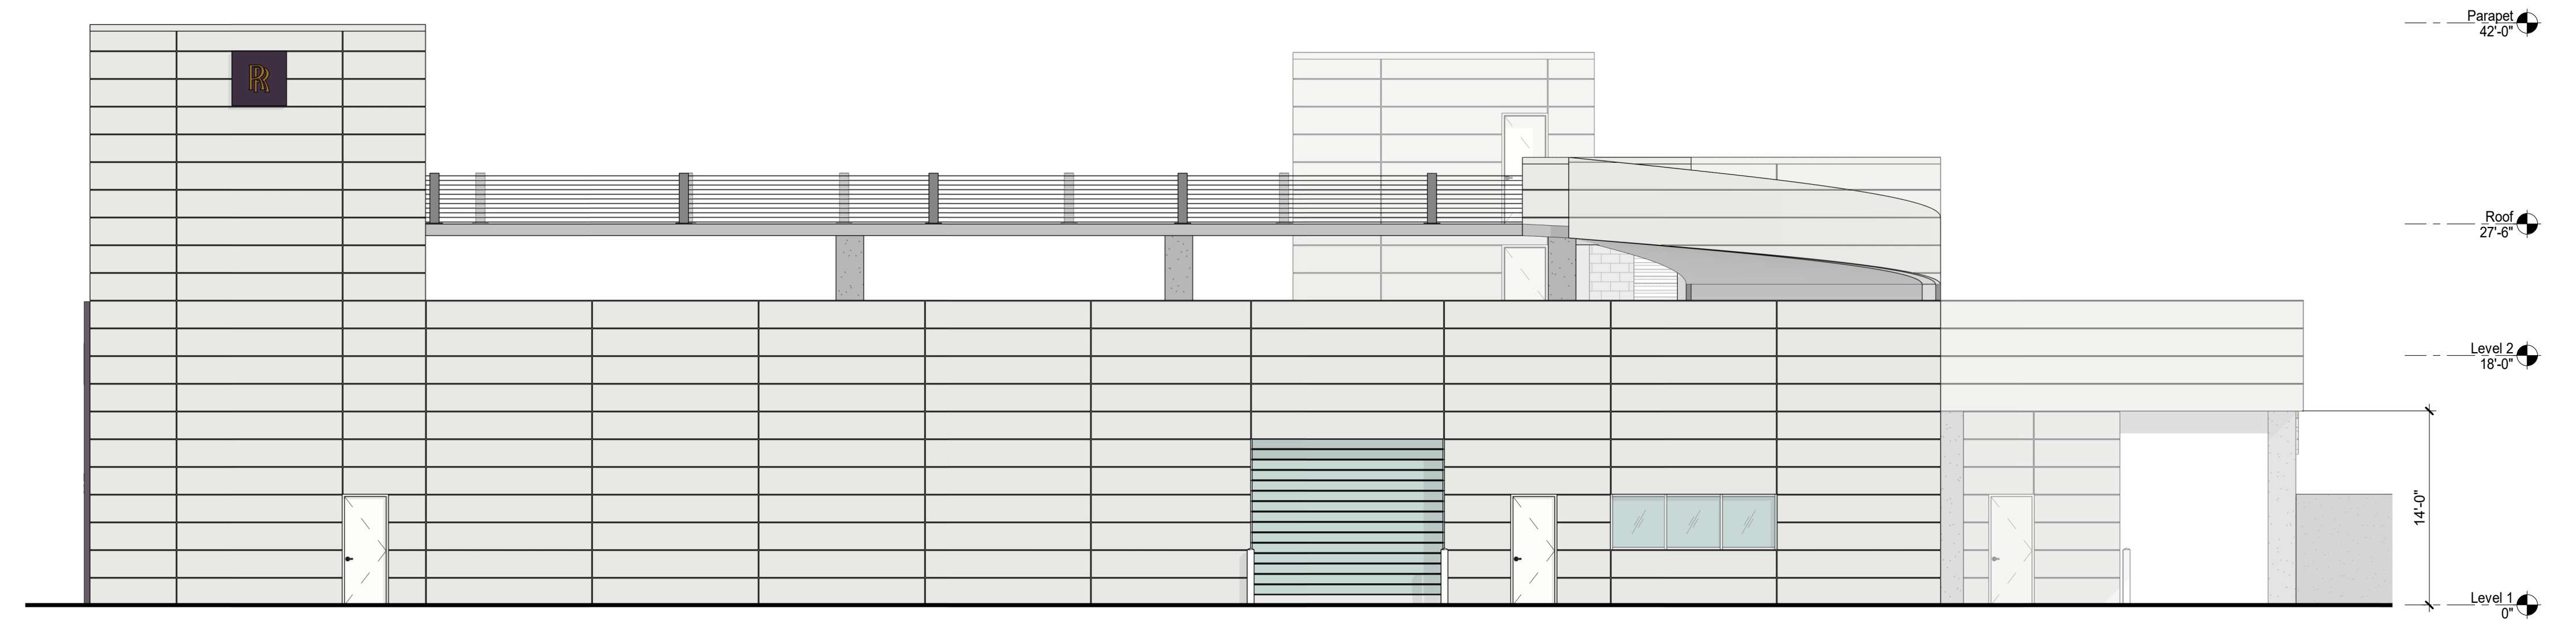


2 South Elevation

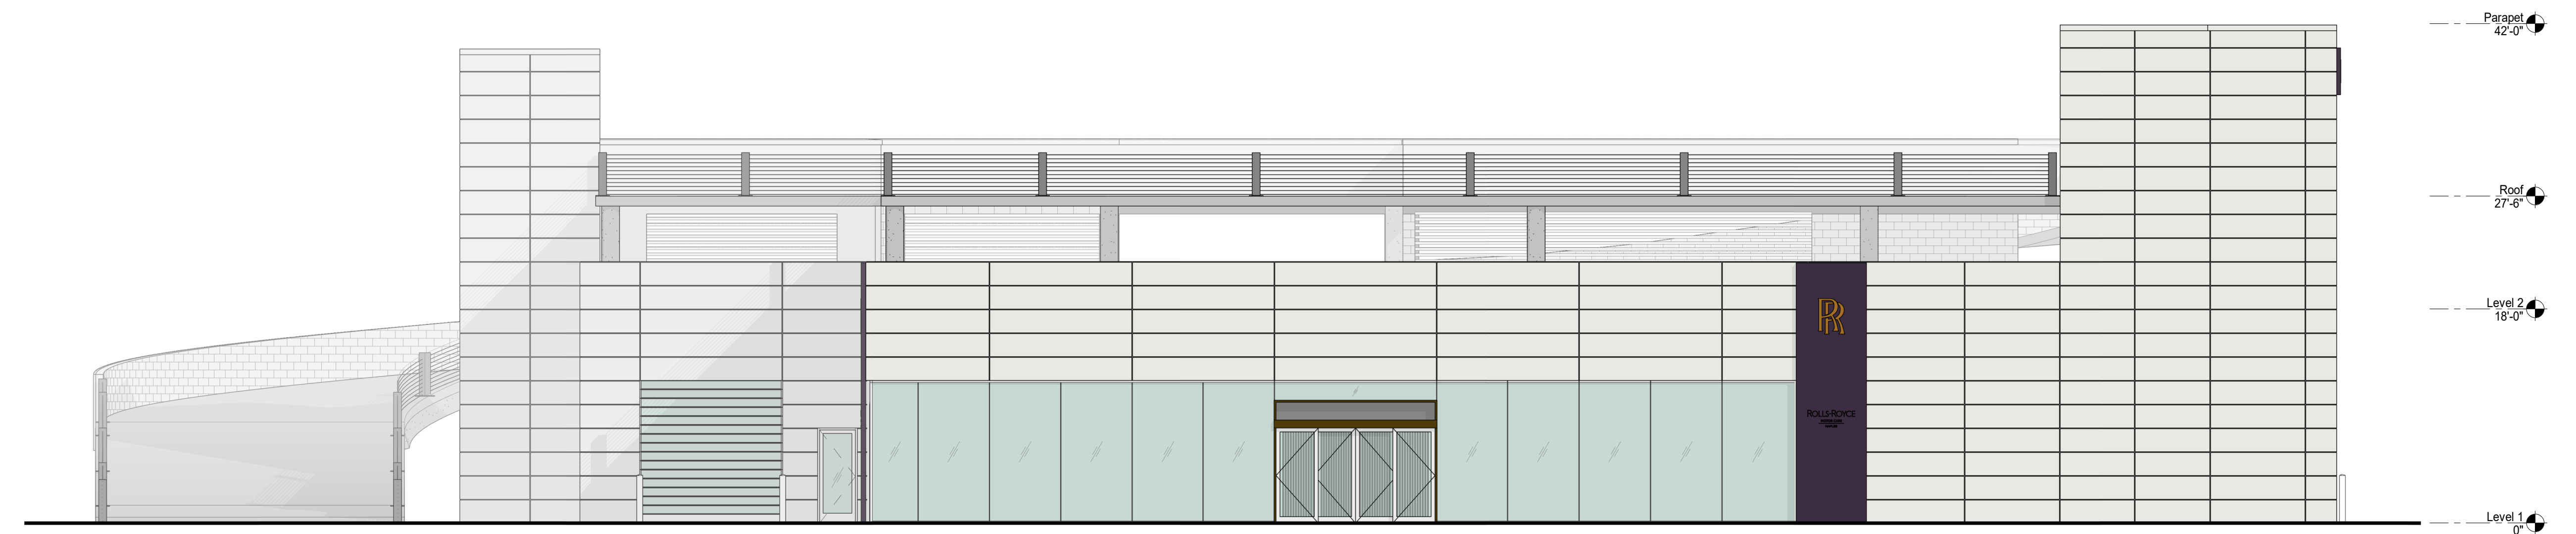


1 West Elevation

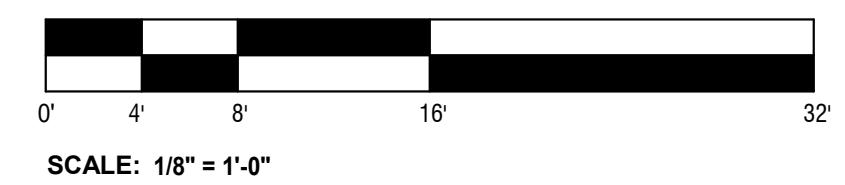


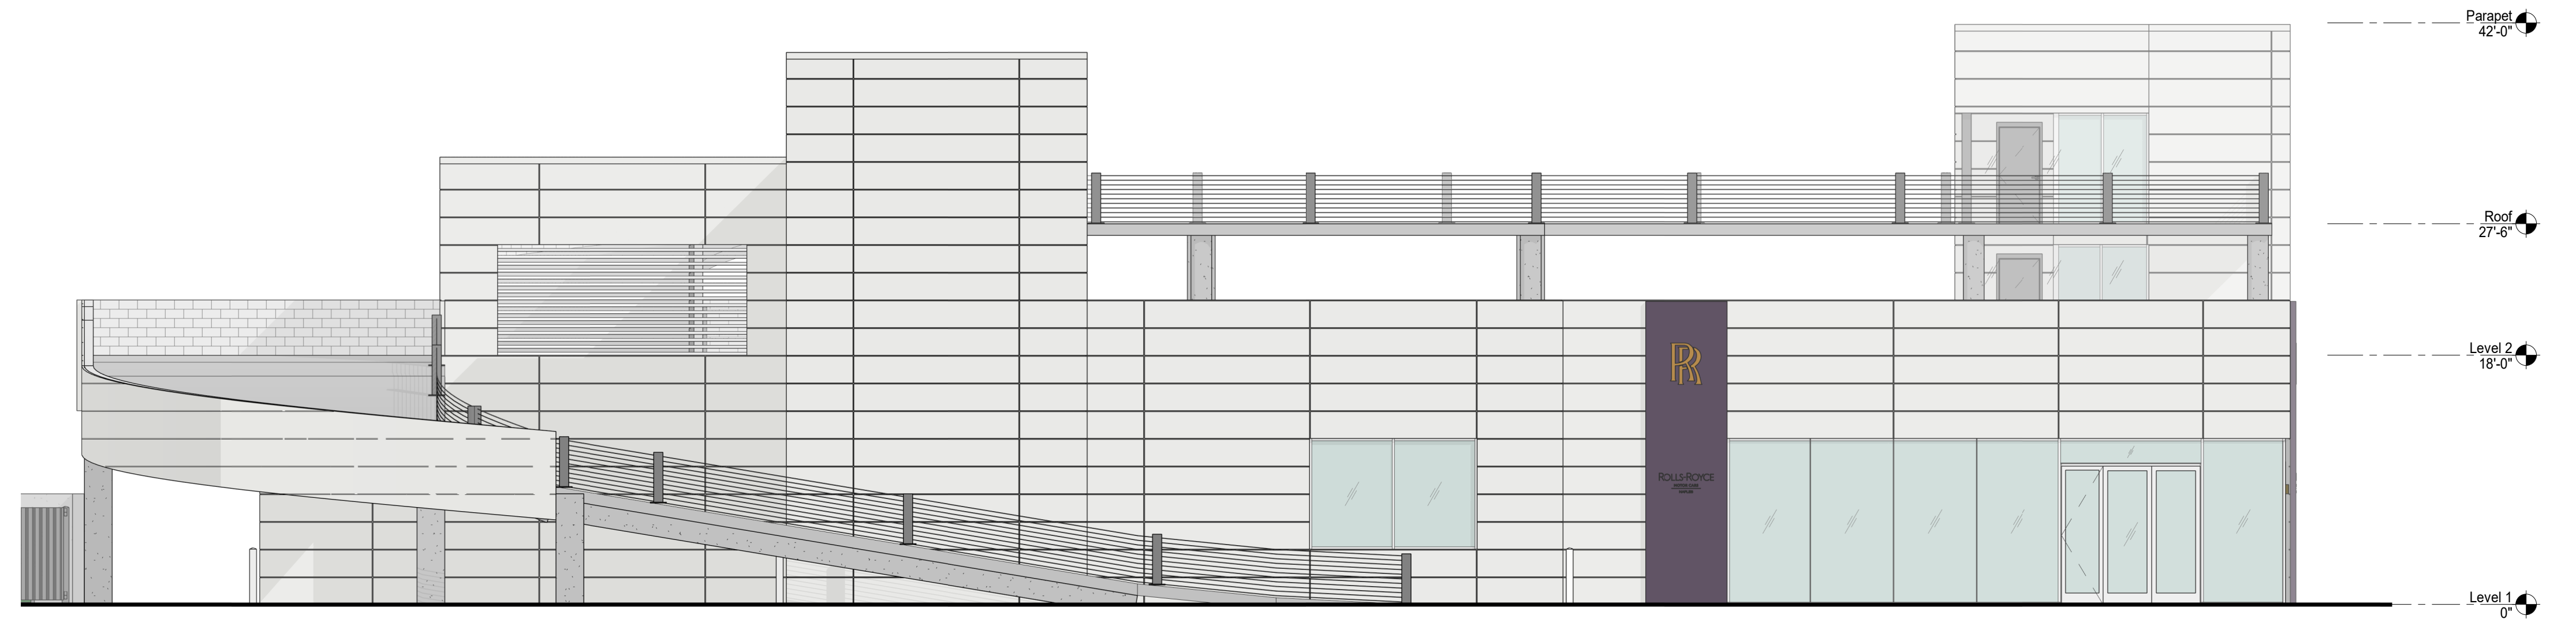

2 North Elevation

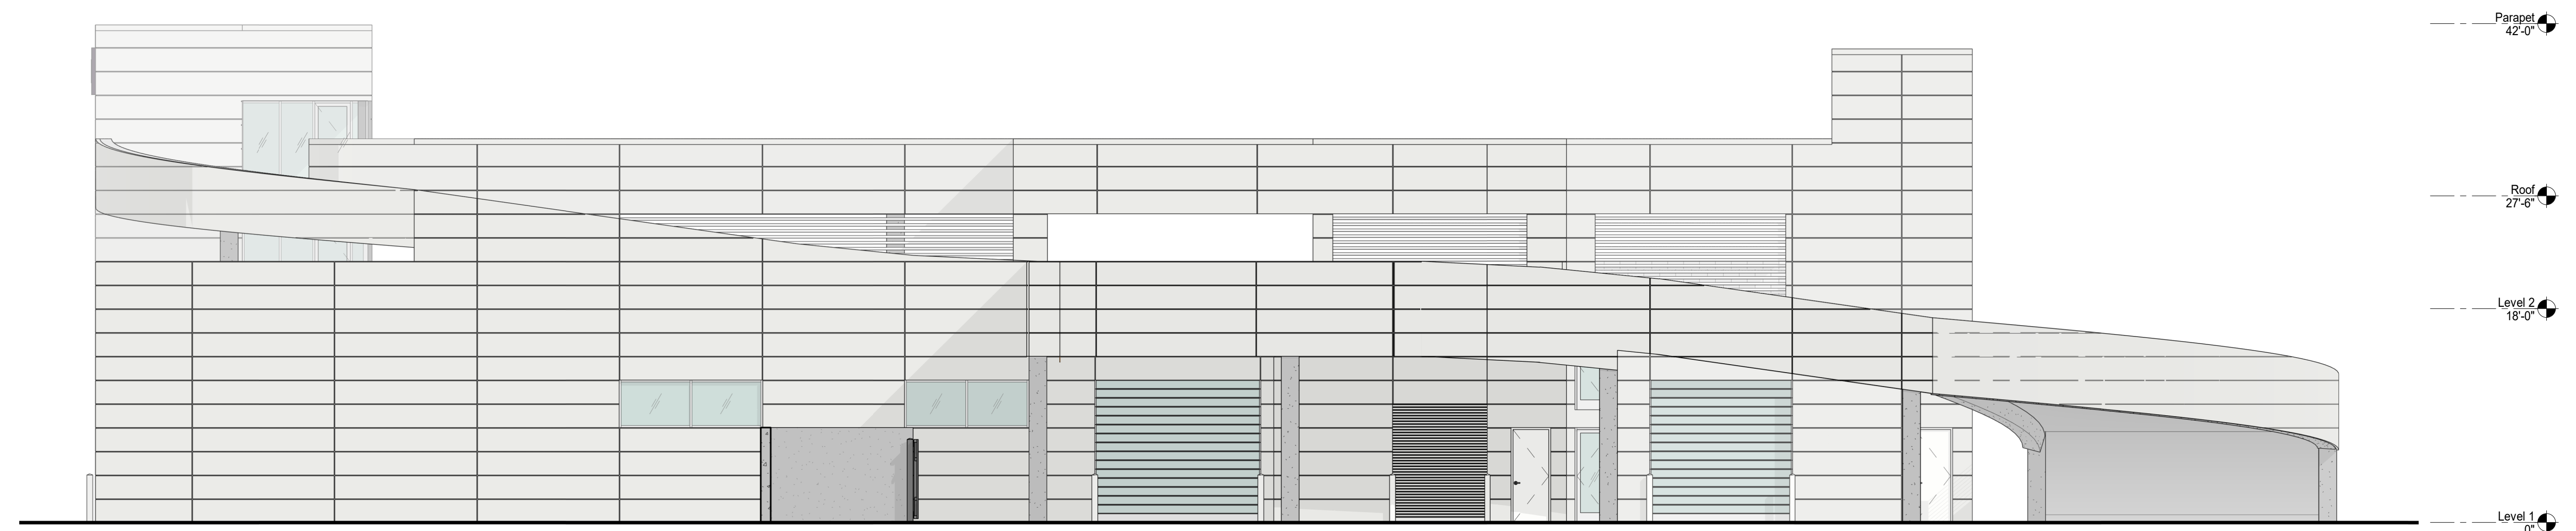


1 East Elevation

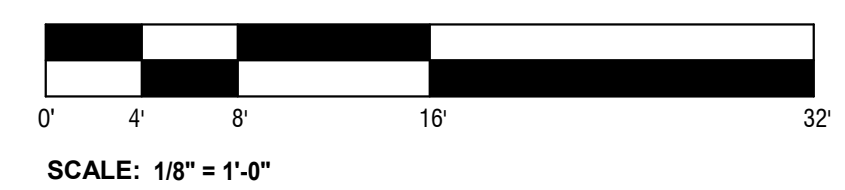






Section B

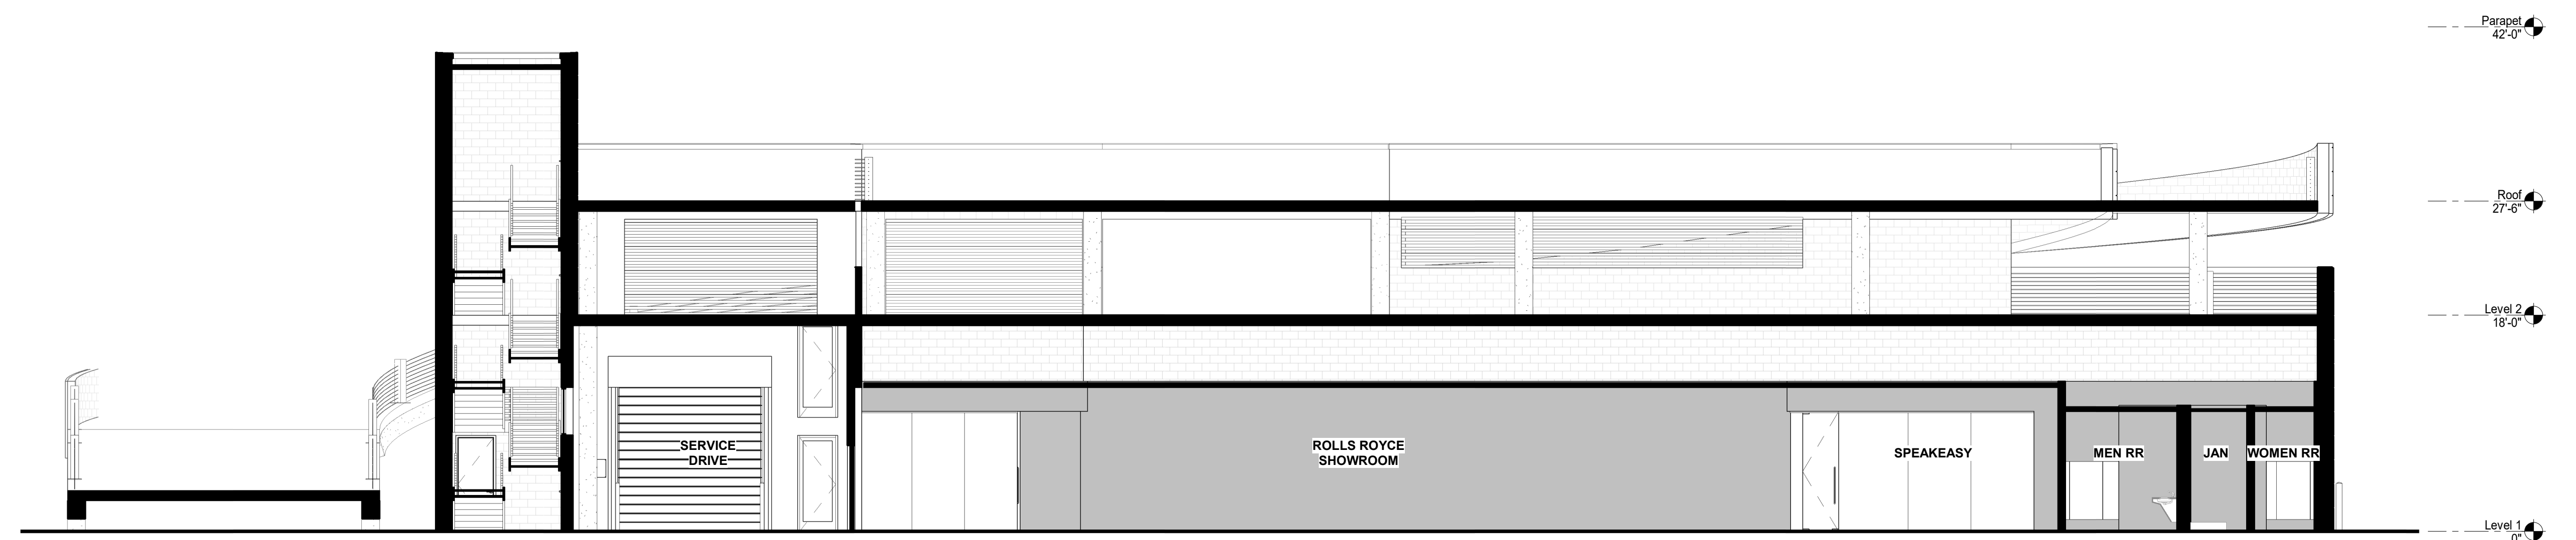

Section A

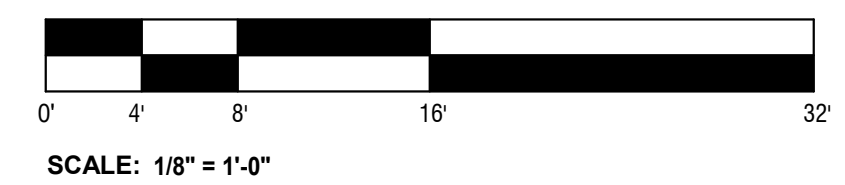





SCALE: 1/8" = 1'-0"