

**CITY OF NAPLES
PURCHASING DIVISION
CITY HALL, 735 8TH STREET SOUTH
NAPLES, FLORIDA 34102
PH: 239-213-7100 FX: 239-213-7105**

ADDENDUM NUMBER 1

NOTIFICATION DATE:	BID TITLE:	BID NUMBER:	BID OPENING DATE & TIME:
09/14/12	Design/Build Decorative Mast-Arm at 5th Avenue & 3rd Street	065/12	10/11/12 2:00PM


**THE FOLLOWING INFORMATION IS HEREBY INCORPORATED INTO,
AND MADE AN OFFICIAL PART OF THE ABOVE REFERENCED BID.**

Additional Exhibits

Sheets 2 and 3 were missing from the bid document.

IMPORTANT MESSAGE

PLEASE ACKNOWLEDGE RECEIPT OF THIS ADDENDUM ON THE BID COVER SHEET.

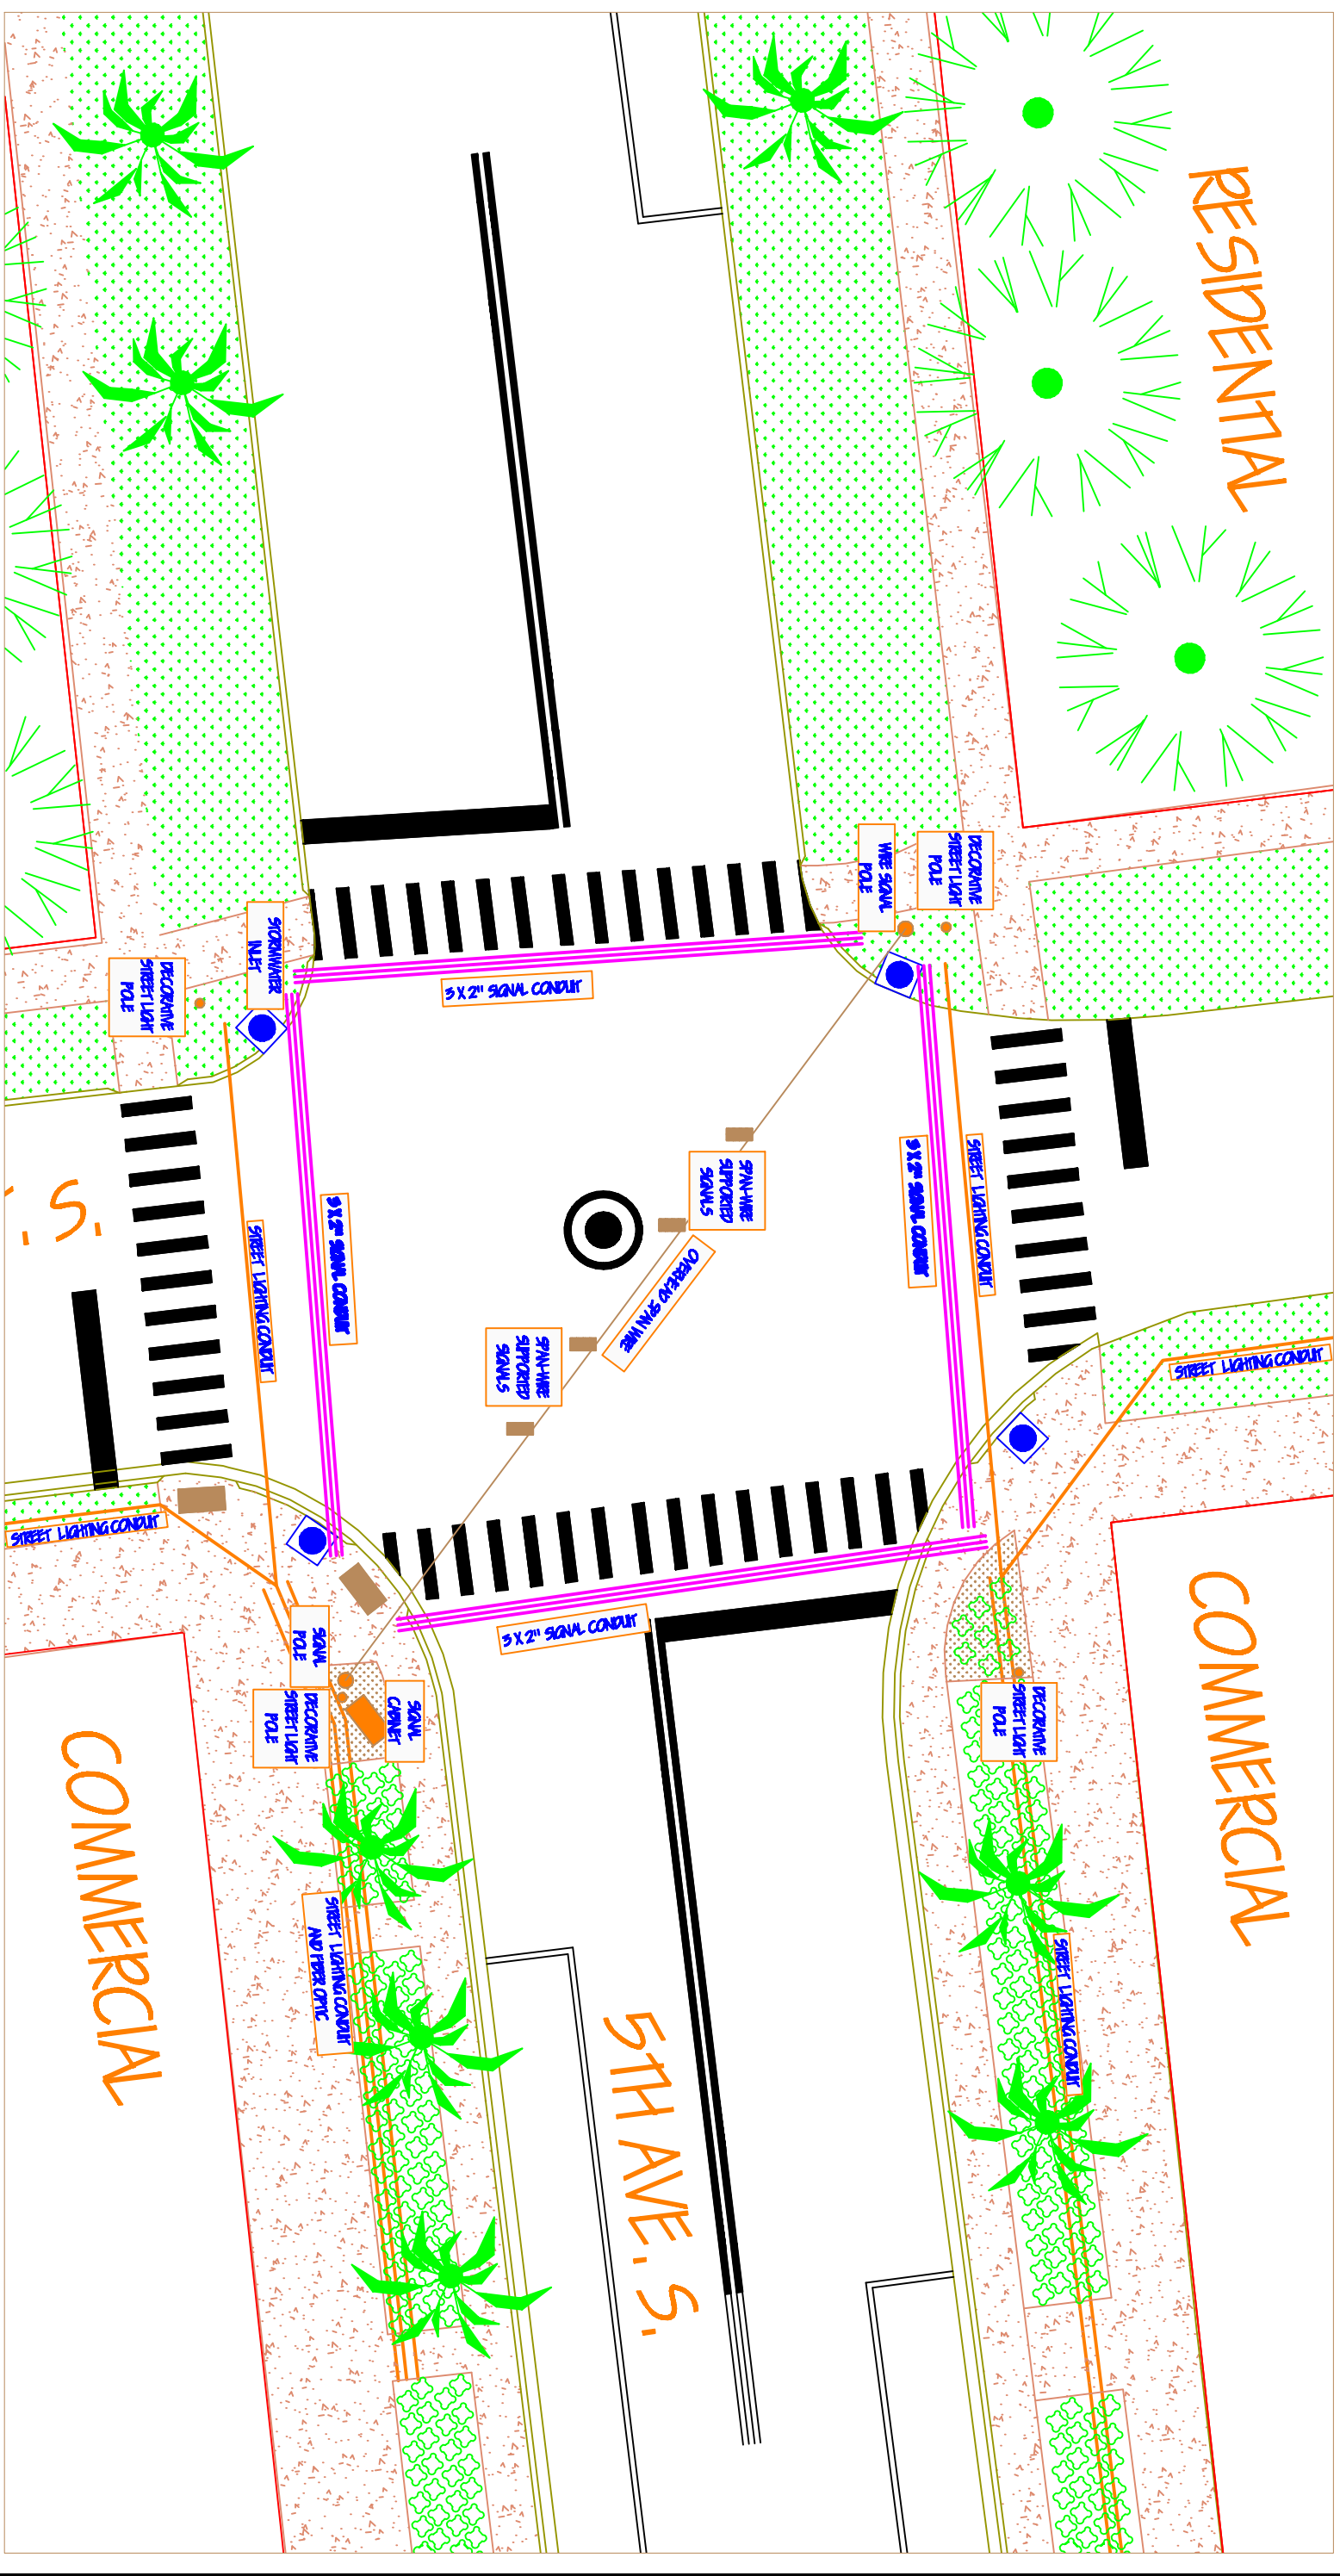

REVISIONS


DATE	DESCRIPTION


City of Naples
 STREETS AND STORMWATER DEPARTMENT
 286 RIVERSIDE CIRCLE
 NAPLES, FL 34102

FIFTH AVENUE SOUTH AND THIRD STREET SOUTH
 MAST ARM CONVERSION AT INTERSECTION
 CABLE COMMUNICATION PLAN

SHEET No.

DRAWN BY: C. VARGA, 08/11/2012

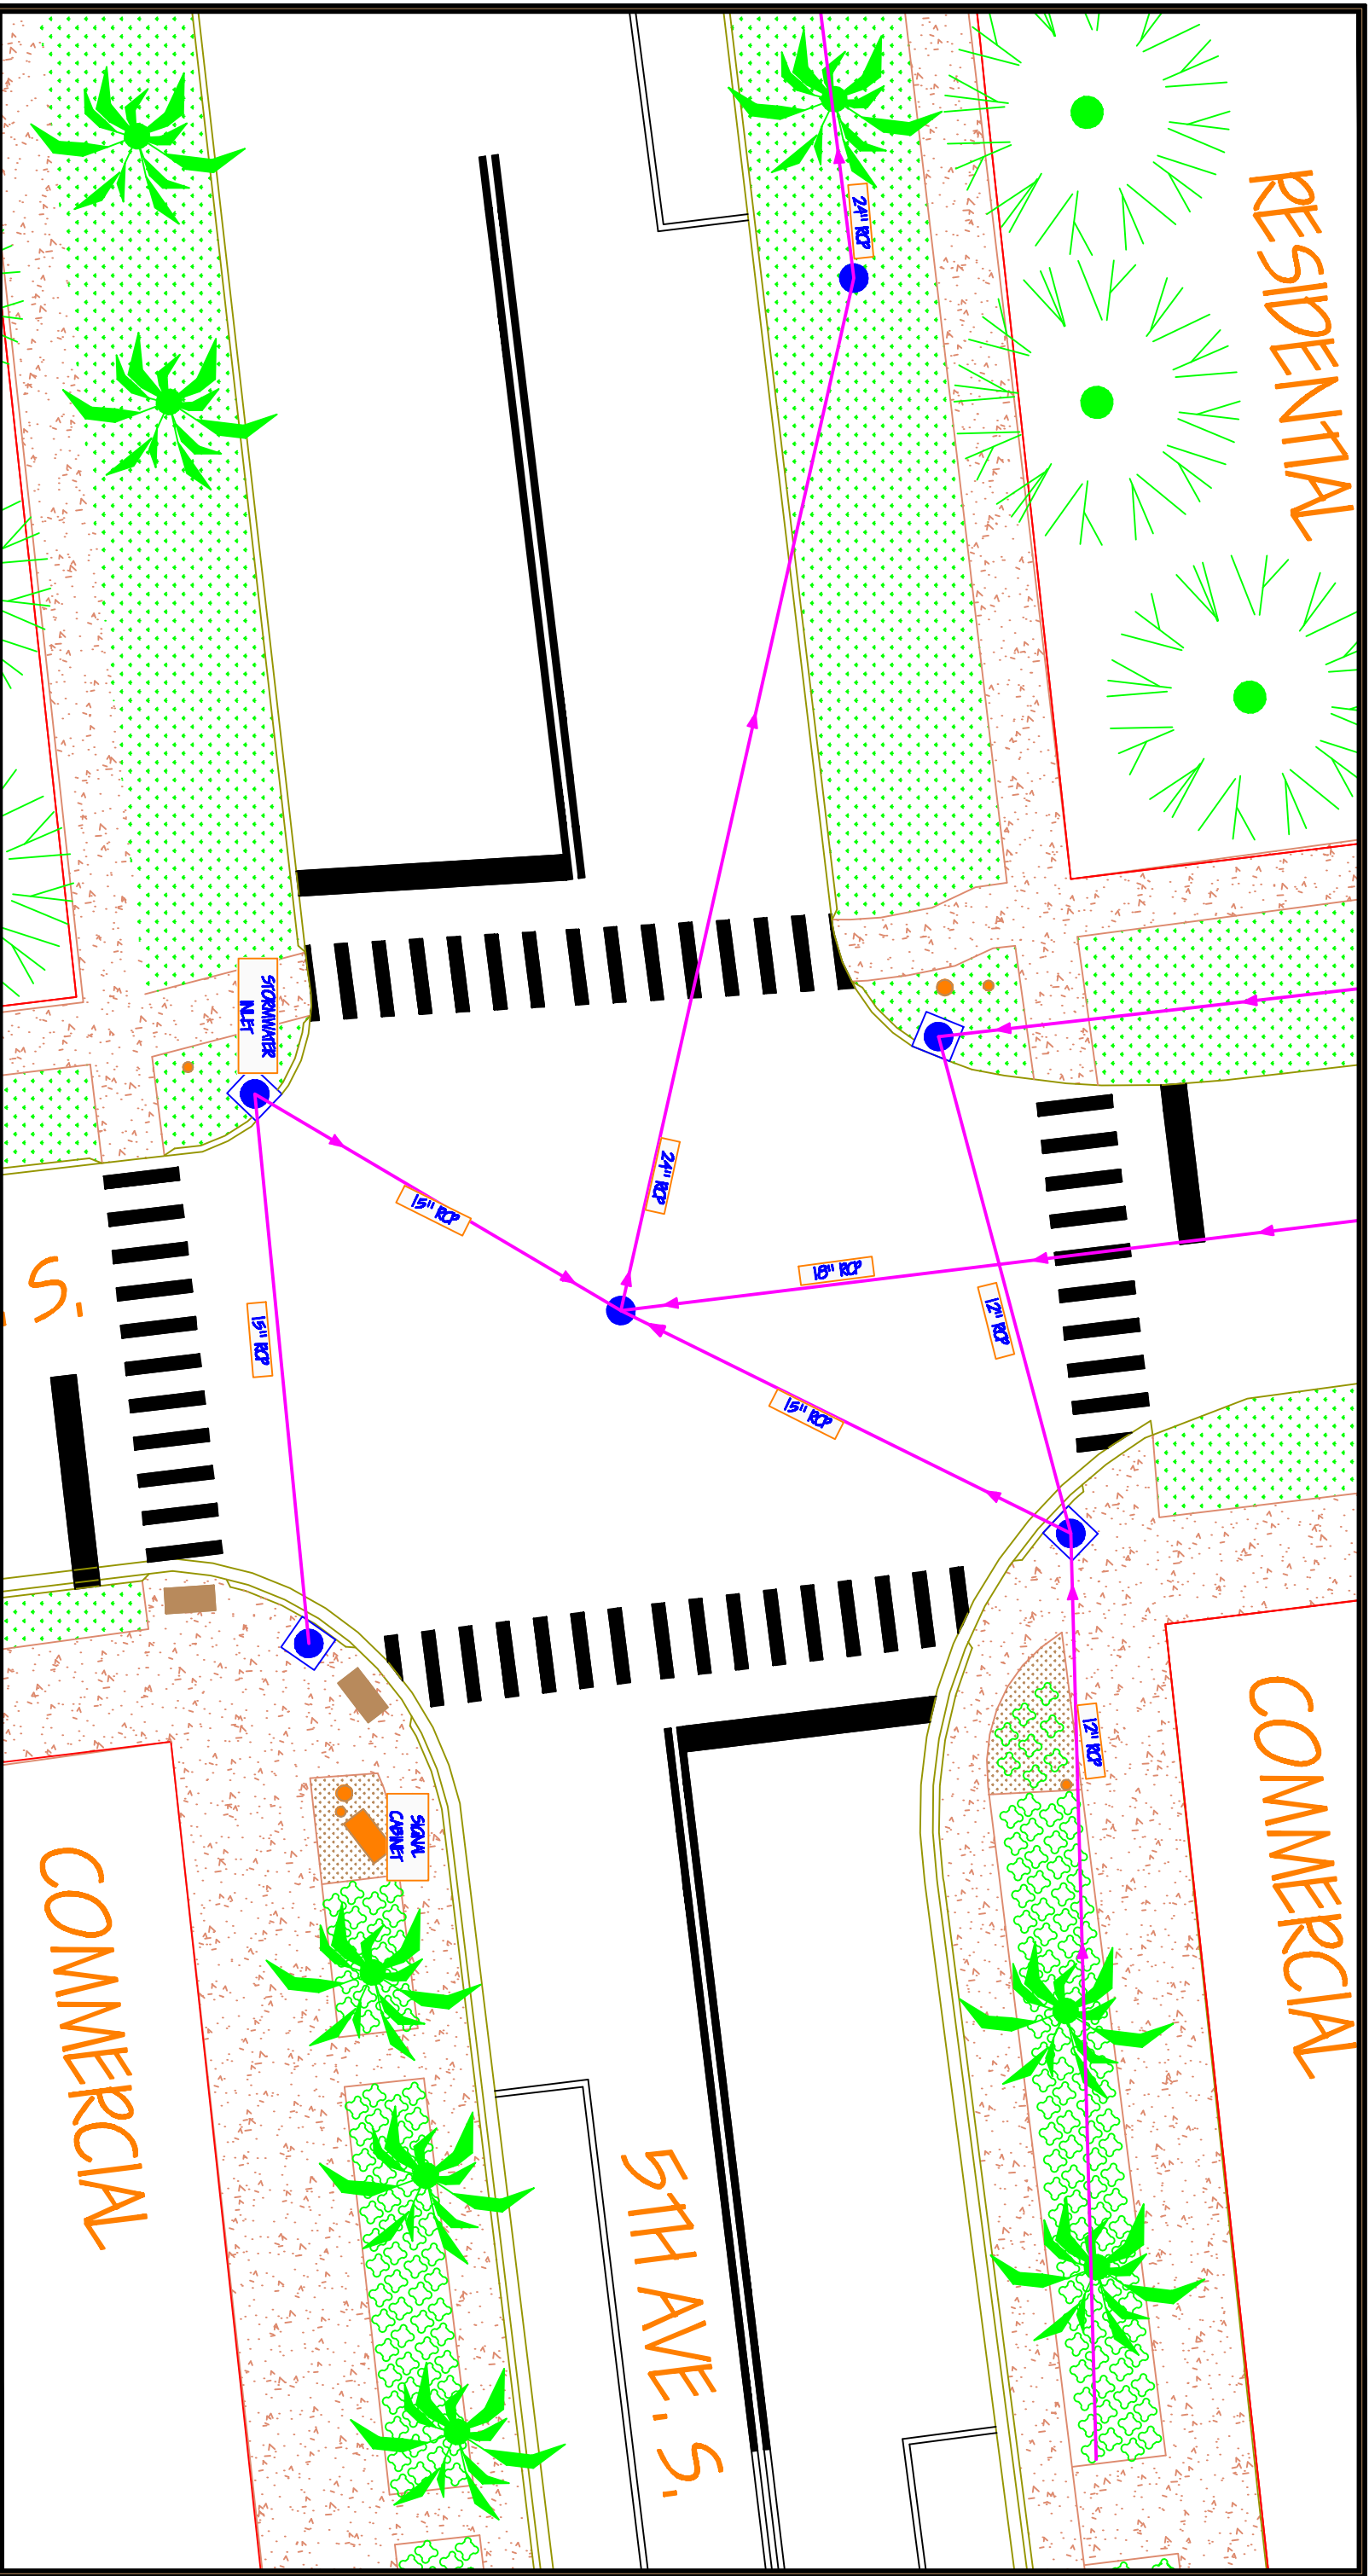

RESIDENTIAL

COMMERCIAL

5TH AVE. S.

STORMWATER NET

15" RCP

24" RCP

18" RCP

15" RCP

15" RCP

15" RCP

24" RCP

SCAV. CHAMBER

COMMERCIAL

REVISIONS

DATE	DESCRIPTION

DRAWN BY: C. WARGA, 08/11/2012



City of Naples
STREETS AND STORMWATER DEPARTMENT
296 RIVERSIDE CIRCLE
NAPLES, FL. 34102

FIFTH AVENUE SOUTH AND THIRD STREET SOUTH
MAST ARM CONVERSION AT INTERSECTION
EXISTING WATER DISTRIBUTION SYSTEM

SHEET No.

3