



P:\1550.06 Naples Pier Design\CAD\EXHIBIT\1550.06-SHADING_DECKING.dwg R20230804DE COMP\PARSON 8/23/2023

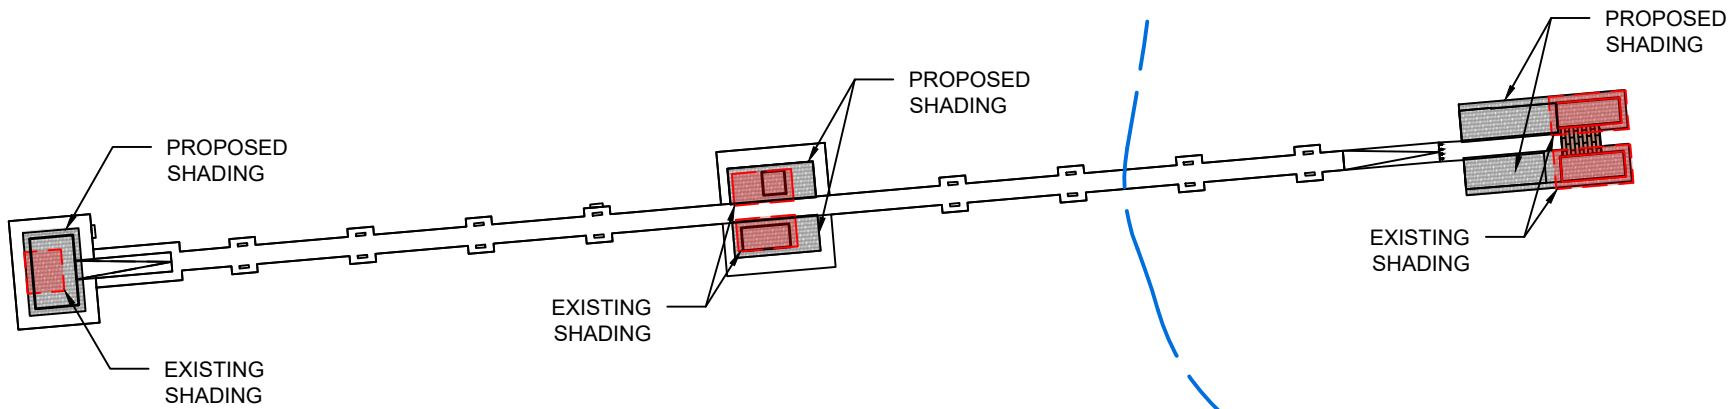

	EXISTING ROOF SHADE (SF):	4,421
	PROPOSED ROOF SHADED (SF):	9,117



Turrell, Hall & Associates, Inc.
 Marine & Environmental Consulting
 3584 Exchange Ave. Naples, FL 34104-3732

Email: tuna@thanaples.com Phone: (239) 643-0166 Fax: (239) 643-6632

NAPLES PIER

ROOF SHADE COMPARISON

RY NO. 5875

THESE DRAWINGS ARE FOR PERMITTING PURPOSES ONLY AND ARE NOT INTENDED FOR CONSTRUCTION USE.

DESIGNED:	TH	REV#	REV BY	DATE	CHK BY	CHANGED
DRAWN BY:	RMJ	1.	-	-	-	-
CREATED:	08-25-23	2.	-	-	-	-
JOB NO.:	1550.6	3.	-	-	-	-
SHEET NO.:	01 OF 01	4.	-	-	-	-
		5.	-	-	-	-

SECTION-09 TOWNSHIP- 50S RANGE- 25E