
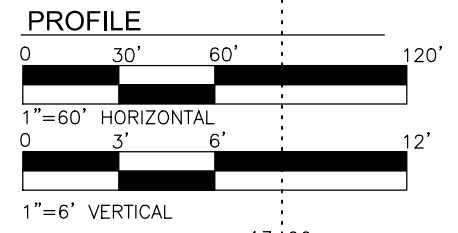
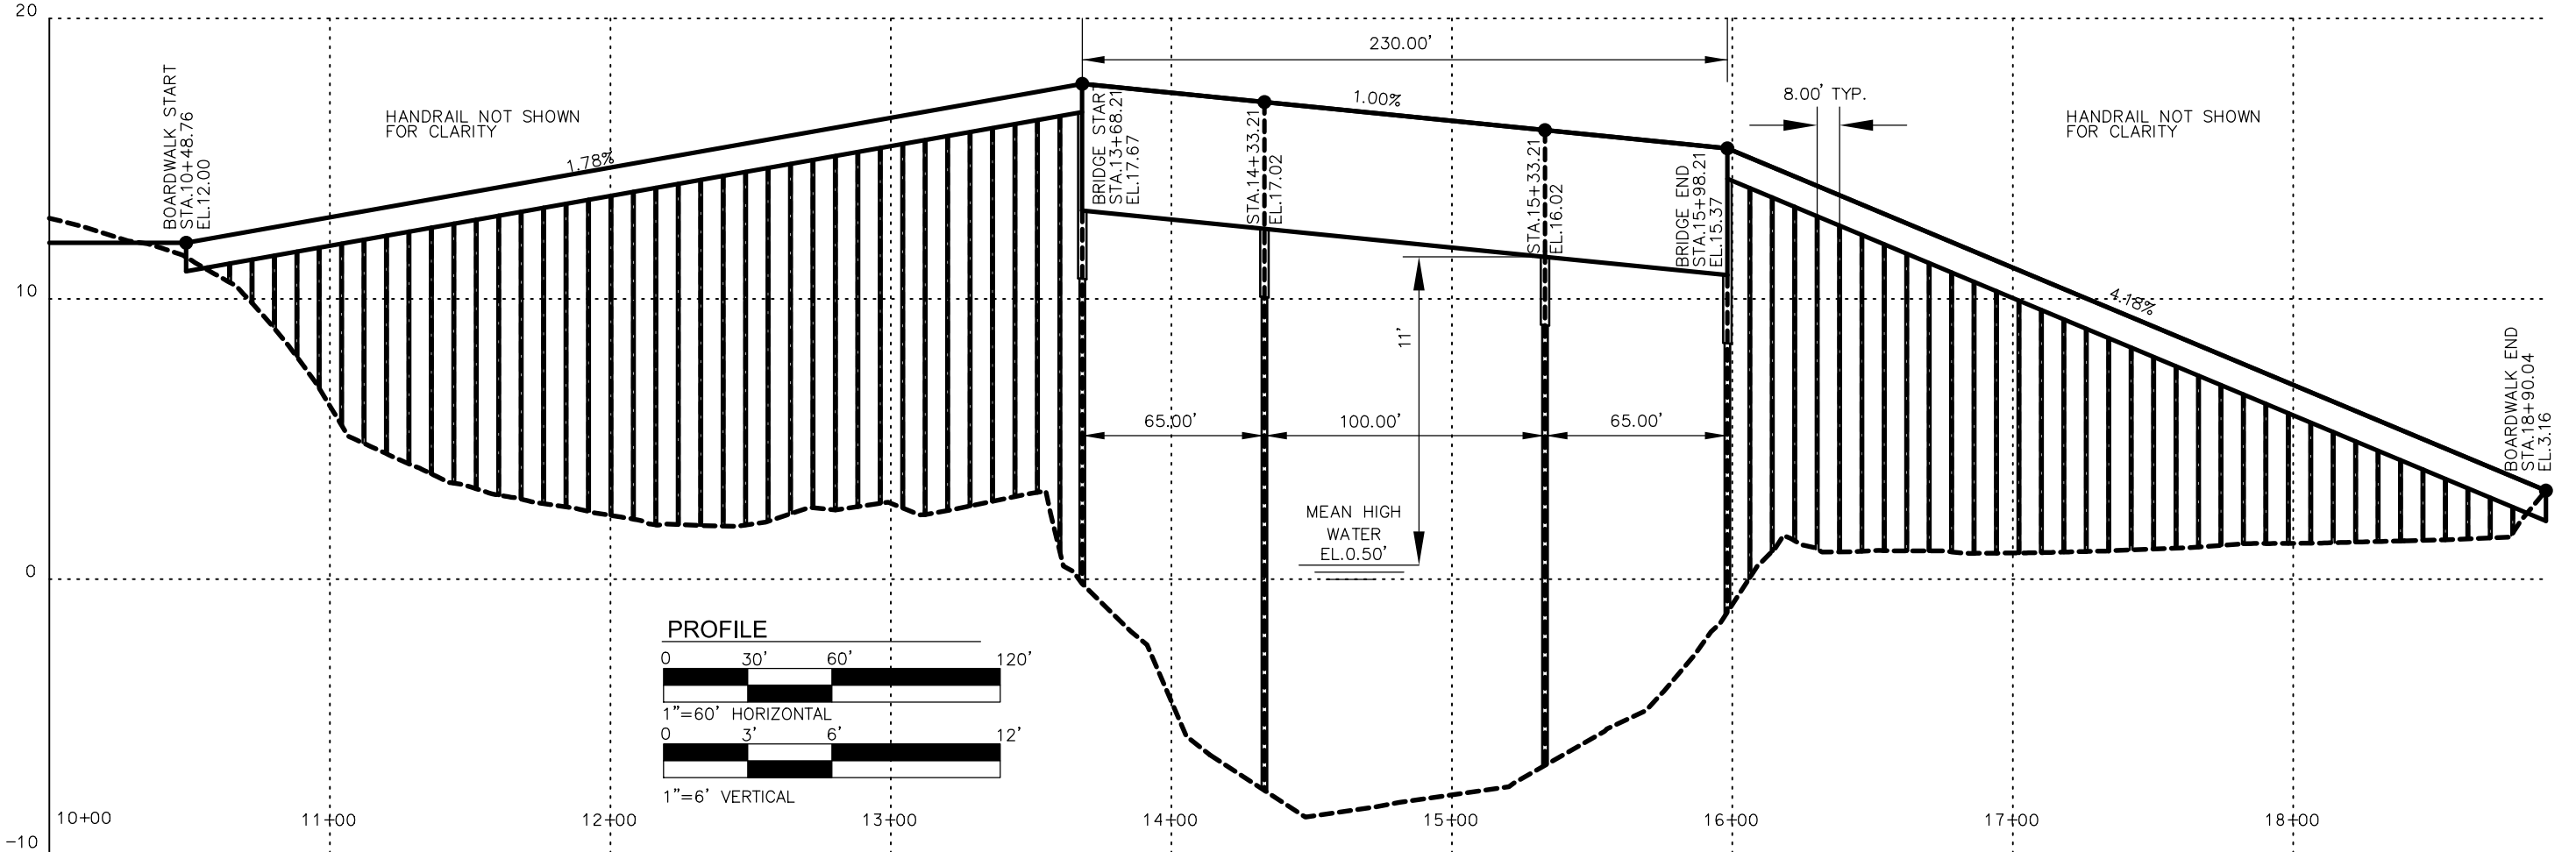
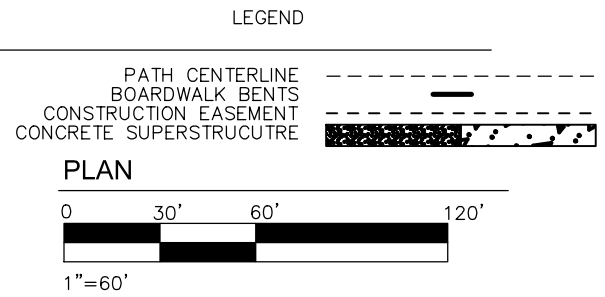


© 2014 CDM SMITH ALL RIGHTS RESERVED. REUSE OF DOCUMENTS: THESE DOCUMENTS AND DESIGNS PROVIDED BY PROFESSIONAL SERVICE, INCORPORATED HEREIN, ARE THE PROPERTY OF CDM SMITH AND ARE NOT TO BE USED, IN WHOLE OR PART, FOR ANY OTHER PROJECT WITHOUT THE WRITTEN AUTHORIZATION OF CDM SMITH.

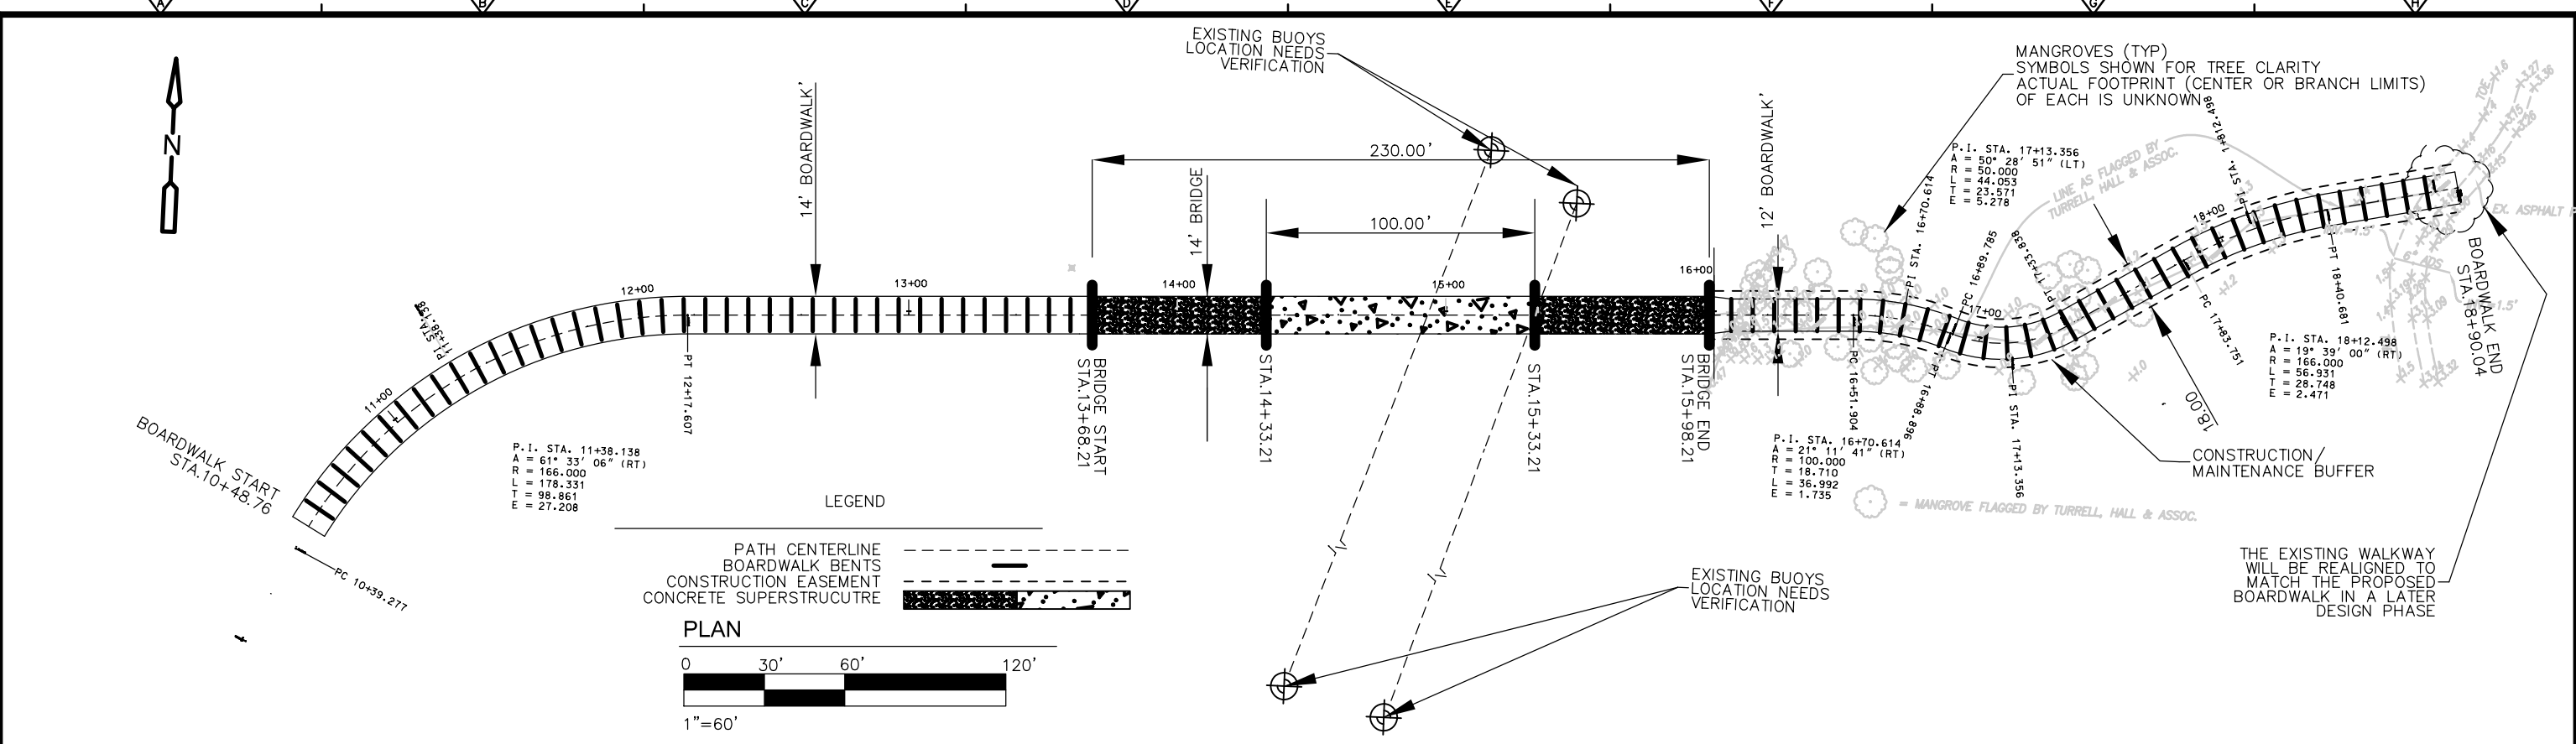

| REV. NO. | DATE | DRWN | CHKD | REMARKS |
|----------|------|------|------|---------|
| | | | | |
| | | | | |
| | | | | |
| | | | | |

DESIGNED BY: _____
 DRAWN BY: _____
 SHEET CHK'D BY: _____
 CROSS CHK'D BY: _____
 APPROVED BY: _____
 DATE: **SEPTEMBER 2014**

CDM Smith
 2180 West First Street, Suite 400
 Fort Myers, FL 33901
 Tel: (239) 938-8900
 FL COA No. EB-0000020

CITY OF NAPLES
JAY AND PATTY BAKER PARK

**GORDON RIVER GREENWAY CONNECTOR
 BOARDWALK AND BRIDGE
 PLAN AND ELEVATION**

| |
|-------------------------|
| PROJECT NO. 6680-104728 |
| FILE NAME: |
| SHEET NO. |
| FIG.2A |

NOT FOR CONSTRUCTION