



INVITATION TO BID
CITY OF NAPLES
PURCHASING DIVISION
CITY HALL, 735 8TH STREET SOUTH
NAPLES, FL 34102
PH: 239-213-7100 FX: 239-213-7105

COVER SHEET

NOTIFICATION DATE: 10/19/2020	SOLICITATION TITLE River Park Community Center ADA Ramp Project - ITB	SOLICITATION NUMBER: 21-006	OPENING DATE & TIME: 11/17/2020 2:00 PM
<p style="text-align: center;">PRE-BID CONFERENCE DATE, TIME AND LOCATION: A non-mandatory Pre-Bid conference will be held Tuesday, October 27, 2020 at 11:00 A.M. local time in the River Park Community Center Basketball Court located at 335 11th St North, Naples FL, 34102</p>			
LEGAL NAME OF PARTNERSHIP, CORPORATION OR INDIVIDUAL:			
MAILING ADDRESS:			
CITY-STATE-ZIP:			
PH:		EMAIL:	
FX:		WEB ADDRESS:	
AUTHORIZED SIGNATURE		DATE	PRINTED NAME/TITLE
<p>I certify that this bid is made without prior understanding, agreement, or connection with any corporation, firm, or person submitting a bid for the same materials, supplies, or equipment and is in all respects fair and without collusion or fraud. I agree to abide by all conditions of this bid and certify that I am authorized to sign this bid for the bidder. In submitting a bid to the City of Naples the bidder offers and agrees that if the bid is accepted, the bidder will convey, sell, assign or transfer to the City of Naples all rights, title, and interest in and to all causes of action it may now or hereafter acquire under the Anti-trust laws of the United States and the State of FL for price fixing relating to the particular commodities or services purchased or acquired by the City of Naples. At the City's discretion, such assignment shall be made and become effective at the time the City tenders final payment to the bidder.</p> <p style="text-align: center;">FEI/EIN Number _____ DUNS Number _____</p>			
<p style="text-align: center;">Please initial by all that apply I acknowledge receipt/ review of the following addendum</p> <p> <input type="checkbox"/> Addendum #1 <input type="checkbox"/> Addendum #2 <input type="checkbox"/> Addendum #3 <input type="checkbox"/> Addendum #4 <input type="checkbox"/> Addendum #5 <input type="checkbox"/> Addendum #6 <input type="checkbox"/> Addendum #7 <input type="checkbox"/> Addendum #8 </p>			

PLEASE NOTE THE FOLLOWING

- > This page **must be completed and returned** with your bid.
- > Bids must be **submitted in a sealed envelope, marked with solicitation number & opening date.**
- > All submissions must be received, and date stamped by Purchasing staff prior to the above **"OPENING DATE & TIME"**.
- > Submission received after the above opening date and time will not be accepted.
- > Bid tabulations will be available on the City of Naples web site <https://www.naplesgov.com/rfps>

GENERAL CONDITIONS

TO ENSURE ACCEPTANCE OF THE PROPOSAL, PLEASE FOLLOW THESE INSTRUCTIONS. ANY AND ALL SPECIAL CONDITIONS, ATTACHED HERETO, HAVE PRECEDENCE.

1. **SEALED PROPOSAL:** All proposals must be submitted in a sealed envelope. The face of the envelope shall contain the proposal name and proposal number. Proposals not submitted on attached proposal form shall be rejected. All proposals are subject to the conditions specified herein. Those which do not comply with these conditions are subject to rejection.
2. **DEFINITIONS:** Uses of the following terms are interchangeable as referenced: "vendor, contractor, supplier, proposer, company, parties, persons", "purchase order, PO, contract, agreement", "city, City of Naples, Naples, agency, owner, requestor, parties", "bid, proposal, response, quote".
3. **BID EXPENSES:** Bidders shall bear all costs and expenses incurred in developing, preparing, and submitting bids.
4. **EXECUTION OF PROPOSAL:** Proposal must contain a manual signature of authorized representative in the proposal section. Proposal must be typed or printed in ink. Use of erasable ink is not permitted. All corrections made by proposer to his proposal must be initialed.
5. **BID FORMATTING:** Vendor should type or electronically enter the information onto its bid submittal to prevent errors in the evaluation. Failure to type or electronically enter the information may result in bid disqualification.
6. **NO PROPOSAL:** If not submitting a proposal, respond by returning the Statement of No Proposal and explain the reason in the spaces provided. Failure to respond 3 times in succession without justification shall be cause for removal of the supplier's name from the proposal mailing list. NOTE: To qualify as a respondent, proposer must submit a "NO PROPOSAL," and it must be received no later than the stated proposal opening date and hour.
7. **PROPOSAL OPENING:** Shall be public, on the date and at the time specified on the proposal form. It is the proposer's responsibility to assure that his proposal is delivered at the proper time and place of the proposal opening. Proposals which for any reason are not so delivered will not be considered. Offers by telegram; telephone; or fax are not acceptable. Proposal files may be examined during normal working hours.
8. **WITHDRAWAL OF PROPOSALS:** Withdrawal of a proposal within sixty (60) days after the opening of proposals is subject to suspension or debarment in accordance with Section 2-668(2) of the City Code.
9. **PRICES, TERMS and PAYMENT:** Prices shall be proposed if required by this request for proposal and include all packing, handling, shipping charges and delivery to the destination shown herein. Proposer is encouraged to offer cash discount for prompt invoice payment. Terms of less than 20 days will not be considered.
 - A. **TAXES:** The City of Naples does not pay Federal Excise and Sales taxes on direct purchases of tangible personal property. See exemption number on face of purchase order. This exemption does not apply to purchases of tangible personal property made by contractors who use the tangible personal property in the performance of contracts for the improvement of City-owned real property.
 - B. **MISTAKES:** Proposers are expected to examine the specifications, delivery schedule, proposal prices, extensions, and all instructions pertaining to supplies and services. Failure to do so will be at proposer's risk. In case of mistake in extension, the unit price will govern.

- C. CONDITION AND PACKAGING:** It is understood and agreed that any item offered or shipped as a result of this proposal shall be a new, current standard production model available at the time of this proposal. All containers shall be suitable for storage or shipment, and all prices shall include standard commercial packaging.
- D. SAFETY STANDARDS:** Unless otherwise stipulated in the proposal, all manufactured items and fabricated assemblies shall comply with applicable requirements of Occupational Safety and Health Act and any standards there under.
- E. UNDERWRITERS' LABORATORIES:** Unless otherwise stipulated in the proposal, all manufactured items and fabricated assemblies shall carry U.L. approval and re-examination listing where such has been established.
- F. PAYMENT:** Payment will be made by the buyer after the items awarded to a vendor have been received, inspected, and found to comply with award specifications, free of damage or defect and properly invoiced. All invoices shall bear the purchase order number. Payment for partial shipments shall not be made unless specified in the proposal. Failure to follow these instructions may result in delay in processing invoices for payment. In addition, the purchase order number must appear on bills of lading, packages, cases, delivery lists and correspondence.
- G. CREDIT CARD PAYMENT:** The City of Naples may, at its discretion, use VISA/MASTER card credit network as a payment vehicle for goods and services purchased as a part of this contract. The City of Naples will not accept any additional surcharges (credit card transaction fees) as a result of using the City's credit card for transactions relating to this solicitation.
- 10. DELIVERY:** Unless actual date of delivery is specified (or if specified delivery cannot be met), show number of days required to make delivery after receipt of purchase order in space provided. Delivery time may become a basis for making an award (see Special Conditions). Delivery shall be within the normal working hours of the user, Monday through Friday, unless otherwise specified. Unless otherwise specified, all prices are to be FOB-Destination.
- 11. MANUFACTURERS' NAMES AND APPROVED EQUIVALENTS:** Any manufacturers' names, trade names, brand names, information and/or catalog numbers listed in a specification are for information and not intended to limit competition. The proposer may offer any brand for which he is an authorized representative, which meets or exceeds the specification for any item(s). If proposals are based on equivalent products, indicate on the proposal form the manufacturer's name and number. Proposer shall submit with his proposal, cuts, sketches, and descriptive literature, and/or complete specifications. Reference to literature submitted with a previous proposal will not satisfy this provision. The proposer shall also explain in detail the reason(s) why the proposed equivalent will meet the specifications and not be considered an exception thereto. Proposals which do not comply with these requirements are subject to rejection. Proposals lacking any written indication of intent to quote an alternate brand will be received and considered in complete compliance with the specifications as listed on the proposal form.
- 12. SPECIAL CONDITIONS:** The Purchasing Department has the authority to issue Special Conditions as required for any solicitation. Any Special Conditions that vary from these General Conditions will take precedence over the General Conditions. The special additions are supplemental and in addition to the General Conditions. To the extent that there is a conflict between the General Conditions and the Special Conditions, the Special Conditions will apply and control to the extent of the conflict.
- 13. ADDENDA AND INTERPRETATIONS:** No interpretations of the meaning of the plans, specifications or other contract documents will be made orally to any bidder. Prospective bidders must request from the Purchasing and Contracts Manager such interpretation in writing. To be considered, such request must be received 10 calendar days prior to the bid opening. Request must reference the date of bid opening, bid title, and bid number. Failure to comply with this condition will result in bidders waiving their rights to dispute the proposal. Any and all interpretations and any supplemental instructions will be in the form of a written addenda which, if issued, will be posted on the City website and DemandStar.com not later than (3) days prior for the opening of bids. Failure of any bidder to receive any such addenda or

interpretation shall not relieve any bidder from any obligation under their bid as submitted. All addenda so issued shall become a part of the contract document.

14. CONFLICT OF INTEREST: All proposal awards are subject to Section 2-72 Conflict of Interest, City of Naples Code of Ordinances, which states: *"No public officer or employee shall have or hold any employment or contractual relationship with any business entity or any agency which is subject to the regulation of or is doing business with the city; nor shall an officer or employee have or hold any employment or contractual relationship that will create a continuing or frequently recurring conflict between his private interests and the performance of his public duties or that would impede the full and faithful discharge of his public duties. Any member of the city council or any city officer or employee who willfully violates this section shall be guilty of malfeasance in office or position and shall forfeit his office or position. Violation of this section with the knowledge, express or implied, of the person or corporation contracting with or making a sale to the city shall render the contract or sale voidable by the city manager or the city council."*

15. CONE OF SILENCE: "Cone of Silence" means a prohibition on any communication regarding a particular Request for Proposals (RFP), Request for Qualifications (RFQ), Invitation to Bid (ITB), or other competitive solicitation between:

Any person who seeks an award therefrom, including a potential vendor or vendor's representative, and

The City Council, City Attorney, and all City employees, and any non-employee appointed to evaluate or recommend selection in such procurement process.

The Cone of Silence shall not apply to communications with the Procurement Official to obtain clarification or information concerning the subject solicitation. Any such contact other than the Procurement Official may be considered grounds for disqualification. The City shall not be responsible for oral interpretations given by any City employee or its representative. For purposes of this section, "vendor's representative" means an employee, partner, director, or officer of a potential vendor, or consultant, lobbyist, or actual or potential subcontractor or sub-consultant of a vendor, or any other individual acting through or on behalf of any person seeking an award.

16. AWARDS: As the best interest of the City may require, the right is reserved to make award(s) by individual item, group of items, all or none, divide the award or a combination thereof; to reject any and all proposals or waive any minor irregularity or technicality in proposals received.

17. ADDITIONAL QUANTITIES: For a period not exceeding ninety (90) days from the date of acceptance of this offer by the buyer, the right is reserved to acquire additional quantities up to but not exceeding those shown on proposal at the prices proposal in this invitation. If additional quantities are not acceptable, the proposal sheets must be noted "PROPOSAL IS FOR SPECIFIED QUANTITY ONLY." (THIS PARAGRAPH DOES NOT APPLY FOR A TERM CONTRACT.)

18. SERVICE AND WARRANTY: Unless otherwise specified, the proposer shall define any warranty service and replacements that will be provided during and subsequent to this contract. Proposers must explain on an attached sheet to what extent warranty and service facilities are provided.

The City of Naples will not accept any disclaimer of the warranties of merchantability and fitness for a particular purpose for the products offered. Proposals will clearly state any additional warranties and guarantees against defective materials and workmanship. A copy of the complete manufacturer's warranty statement is to be submitted with the proposal.

19. SAMPLES: Samples of items, when called for, must be furnished free of expense, and if not destroyed, may upon request, be returned at the proposer's expense. Each individual sample must be labeled with proposer's name, manufacturer's brand name and number, proposal number and item reference. Request for return of samples shall be accompanied by instructions which include shipping authorization and name of carrier and must be received with your proposal. If instructions are not received within this time, the commodities shall be disposed of by the City of Naples.

- 20. PROPOSAL PROTESTS:** The City of Naples has formal protest procedures that are available upon request.
- 21. INSPECTION, ACCEPTANCE AND TITLE:** Inspection and acceptance will be at destination unless otherwise provided. Title and risk of loss or damage to all items shall be the responsibility of the contract supplier until accepted by the ordering agency, unless loss or damage results from negligence by the ordering.
- 22. DISPUTES:** In case of any doubt or difference of opinion as to the items to be furnished hereunder, the decision of the buyer shall be final and binding on both parties.
- 23. GOVERNMENTAL RESTRICTIONS:** In the event any governmental restrictions may be imposed which would necessitate alteration of the material, quality, workmanship or performance of the items offered on this proposal prior to their delivery, it shall be the responsibility of the successful proposer to notify the buyer at once, indicating in his letter the specific regulation which required an alteration. The City reserves the right to accept any such alteration, including any price adjustments occasioned thereby, or to cancel the contract at no expense to the City.
- 24. LEGAL REQUIREMENTS:** Applicable provision of all Federal, State, county and local laws, and of all ordinances, rules, and regulations shall govern development submittal and evaluation of all proposals received in response hereto and shall govern any and all claims and disputes which may arise between person(s) submitting a proposal response hereto and the City of Naples by and through its officers, employees and authorized representatives, or any other person, natural or otherwise; and lack of knowledge by any proposer shall not constitute a cognizable defense against the legal effect thereof.
- 25. PATENTS AND ROYALTIES:** The proposer, without exception, shall indemnify and save harmless the City of Naples and its employees from liability of any nature or kind, including cost and expenses for or on account of any copyrighted, patented, or unpatented invention, process, or article manufactured or used in the performance of the contract, including its use by the City of Naples. If the proposer uses any design, device, or materials covered by letters, patent or copyright, it is mutually agreed and understood without exception that the proposal prices shall include all royalties or cost arising from the use of such design, device, or materials in any way involved in the work.
- 26. ADVERTISING:** In submitting a proposal, proposer agrees not to use the results there from as a part of any commercial advertising.
- 27. ASSIGNMENT:** Any Purchase Order issued pursuant to this proposal invitation and the monies which may become due hereunder are not assignable except with the prior written approval of the buyer.
- 28. LIABILITY:** The supplier shall hold and save the City of Naples, its officers, agents, and employees harmless from liability of any kind in the performance of this contract.
- 29. PUBLIC ENTITY CRIMES:** A person or affiliate who has been placed on the convicted vendor list following a conviction for a public entity crime may not submit a proposal on a contract to provide any goods or services to a public entity, may not submit a proposal on a contract with a public entity for the construction or repair of a public building or public work, may not submit proposals on leases of real property to a public entity, may not be awarded or perform work as a contractor, supplier, subcontractor, or consultant under a contract with any public entity, and may not transact business with any public entity in excess of the threshold amount provided in Section 287.017, for CATEGORY TWO for a period of 36 months from the date of being placed on the convicted vendor list.
- 30. DISCRIMINATION:** Pursuant to Subsection 287.134(2)(a), F.S., "an entity or affiliate who has been placed on the discriminatory vendor list may not submit a bid, proposal or reply on a contract to provide any goods or services to a public entity; may not submit a bid, proposal, or reply on a contract with a public entity for the construction or repair of a public building or public work; may not submit bids, proposals or replies on leases of real property to a public entity; may not be awarded or perform work as a contractor, supplier, subcontractor, or consultant under a contract with any public entity; and may not transact business with any public entity".

31. COUNTY TAXES: No proposal shall be accepted from and no contract will be awarded to any person, firm or corporation that is in arrears to the government of Collier County, Florida.

32. OFFER EXTENDED TO OTHER GOVERNMENTAL ENTITIES: The City of Naples encourages and agrees to the successful proposer/proposer extending the pricing, terms and conditions of this solicitation or resultant contract to other governmental entities at the discretion of the successful proposer/proposer.

IF THIS PROPOSAL IS FOR A TERM CONTRACT, THE FOLLOWING CONDITIONS SHALL ALSO APPLY

33. ELIGIBLE USERS: All departments of the City of Naples are eligible to use this term contract. Such purchases shall be exempt from the competitive proposal requirements otherwise applying to their purchases.

34. PRICE ADJUSTMENTS: Any price decrease effectuated during the contract period by reason of market change shall be passed on to City of Naples. Price increases are not acceptable.

35. CANCELLATION: All contract obligations shall prevail for at least one hundred eighty (180) days after effective date of contract. After that period, for the protection of both parties, this contract may be cancelled in whole or in part by either party by giving thirty (30) days prior written notice to the other party.

36. RENEWAL: Contract will be in-place for a three (3) year term with an optional two (2) one (1) year renewals, if mutually agreed upon by the CITY and CONTRACTOR. Pursuant to the City of Naples Code of Ordinances, Sec.2-667(7)(e), the term of this contract may be extended by the parties for no more than two years. Each renewal or extension shall be automatically extended for automatic and successive additional terms, unless either party gives written notice to the other not fewer than ninety (90) days prior to the expiration of the then current term. It is recognized that the terms "renewal" and "extension" once had a distinct meaning in the law; however, the intent of this section is that no contract whether continued by a renewal, extension, or a combination of the two, will result in a term of more than three years plus two years, for a total of five years maximum without City Council approval.

37. ABNORMAL QUANTITIES: While it is not anticipated, should any unusual or abnormal requirements arise, the City reserves the right to solicit separate proposals thereon.

38. FISCAL NON-FUNDING CLAUSE: In the event sufficient funds are not budgeted for a new fiscal period, the City shall notify the contractor of such occurrence and the contract shall terminate on the last day of the current fiscal year without penalty or expense to the City.

IF THIS PROPOSAL IS FOR PERFORMING A SERVICE, THE FOLLOWING CONDITIONS SHALL ALSO APPLY

39. ALTERNATIVE PROPOSALS: Proposers offering service delivery methods other than those permitted by the scope of work may submit a separate envelope clearly marked "ALTERNATIVE PROPOSAL". Alternative proposals will be deemed non-responsive and will not be considered for award. All such responses will, however, be examined prior to award. Such examination may result in cancellation of all proposals received to permit rewriting the scope of work to include the alternative method, or the alternative method may be considered for future requirements of the City of Naples.

40. ANTITRUST: By entering into a contract, the contractor conveys, sells, assigns and transfers to the City of Naples all rights, titles and interest it may now have or hereafter acquire under the antitrust laws of the United States and the State of Florida that relate to the particular goods or services purchased or acquired by the City of Naples under said contract.

41. PROPOSER INVESTIGATIONS: Before submitting a proposal, each proposer shall make all investigations and examinations necessary to ascertain all site conditions and requirements affecting the full performance of the contract and to verify any representations made by the City of Naples upon

which the proposer will rely. If the proposer receives an award as a result of its proposal submission, failure to have made such investigations and examinations will in no way relieve the proposer from its obligation to comply in every detail with all provisions and requirements of the contract documents, nor will a plea of ignorance of such conditions and requirements be accepted as a basis for any claim whatsoever by the contractor for additional compensation.

- 42. CERTIFICATES AND LICENSES:** The Contractor, at time of proposal, shall possess the correct occupational licenses, all professional licenses or other authorizations necessary to carry out and perform the work required by the City of Naples and Collier County for this project pursuant to all applicable Federal, State and Local Laws, Statutes, Ordinances, and rules and regulations of any kind.
- 43. CHANGE IN SCOPE OF WORK:** The City of Naples may order changes in the work consisting of additions, deletions or other revisions within the general scope of the contract. No claims may be made by the contractor that the scope of the project or of the contractor's services has been changed, requiring changes to the amount of compensation to the contractor or other adjustments to the contract unless such changes or adjustments have been made by written amendment to the contract signed by the City of Naples and the contractor. If the contractor believes that any particular work is not within the scope of the project, is a material change, or will otherwise require more compensation to the contractor, the contractor must immediately notify the City in writing of this belief. If the City believes that the particular work is within the scope of the contract as written, the contractor will be ordered to and shall continue with the work as changed and at the cost stated for the work within the scope.
- 44. CHANGE ORDERS:** The City may, by field directive, authorize minor variations from the requirements of the contract documents, which do not involve an adjustment in the contract price or the contract time and are consistent with the overall intent of the contract documents. Supplemental agreements, in the form of "change orders" shall be used to clarify the plans and specifications, to provide for unforeseen work or alterations in plans, to change the limits of construction to meet field conditions, to provide a safe and functional connection to an existing facility, to make the project functionally operational in accordance with the intent of the original contract, or to adjust the contract price or the contract time requirements. The City of Naples will not pay more than a total of 10% on markup and overhead. Any supplemental agreement shall be approved by the City Manager, contractor and the architect/engineer, if applicable, prior to the commencement of the modified work. The City Manager may only approve contract change orders not exceeding 25 percent of the original contract that were originally approved by City Council. Contracts originally approved at \$50,000.00 or less will be limited to an amount that does not exceed \$75,000.00 for a change order or modification. (City Code Sec.2-667.(7)(a)(b).

The City reserves the right to make, at any time prior to or during the progress of the work, increases or decreases in the quantities of work as may be found necessary or desirable by the City. Compensation for changes in quantities shall be at the bid unit price for the specific item of work with no additional charges allowed for the change in quantity.

All unit prices for items of work in the original contract shall be considered all-inclusive of expenses necessary to accomplish the work regardless of the unit of measure (e.g. LS, LF, CY, SY, TN, etc.) including but not limited to:

1. Material
2. Delivery
3. Direct Labor
4. Taxes
5. Rental rates
6. Fringe Benefits
7. Overhead
8. Profit
9. Markup

A change in quantities whether greater than or lower than the original bid quantity shall be treated as if

the new quantity was part of the original quantity of work with respect to unit value. Upon approval of changed quantities the quantities shall be adjusted on the schedule of values to reflect the new total quantity of each item of work. Each proposal for change order shall list both the reduction in quantity of deleted work and increased quantity of added work. The City of Naples will not pay more than a total of 10% on markup and overhead when establishing a negotiated fee for items not listed by unit price.

- 45. AWARDED CONTRACT:** An awarded contract with hourly rates will determine any overtime that is authorized by the City and its Project Manager. Any authorized overtime rates will be based on the standard 1.5 time the indicated hourly rate. This multiplier will be used on any overtime hours being charged that have been mutually agreed upon by the CITY and CONTRACTOR.
- 46. RATE ADJUSTMENTS:** Rate Adjustments: Any adjustment to an awarded agreement that contains equipment and labor rates in the agreement shall be made in one or more of the following ways:
1. By agreement on a fixed price adjustment before commencement of the pertinent performance or as soon thereafter as practicable;
 2. By unit prices specified in the Contract or subsequently agreed upon;
 3. By the costs attributable to the event or situation covered by the provision, plus appropriate profit or fee, all as specified in the Contract or subsequently agreed upon;
 4. In such other manner as the parties may mutually agree; or
 5. In the absence of agreement between the parties, by a unilateral determination by the Agency procurement officer of the costs attributable to the event or situation covered by the provision, plus appropriate profit or fee, all as computed by the Agency procurement officer in accordance with generally accepted accounting principles.
- 47. CONTRACTOR PERSONNEL:** The City of Naples shall, throughout the life of the contract, have the right of reasonable rejection and approval of staff or subcontractors assigned to the work by the contractor. If the City reasonably rejects staff or subcontractors, the contractor must provide replacement staff or subcontractors satisfactory to the City in a timely manner and at no additional cost to the City. The day-to-day supervision and control of the contractor's employees and sub-contractors is the responsibility solely of the contractor.
- 48. COST REIMBURSEMENT:** The contractor agrees that all incidental costs, including allowances for profit and tools of the trade, must be included in the proposal rates. If an arrangement is made between the contractor and the City to reimburse the contractor for the cost of materials provided in the performance of the work, the contractor shall be reimbursed in the following manner: The City shall reimburse the contractor on completion and acceptance of each assigned job, only for those materials actually used in the performance of the work that is supported by invoices issued by the suppliers of the contractor describing the quantity and cost of the materials purchased. No surcharge shall be added to the supplier's invoices or included in the contractor's invoice submitted to the City that would increase the dollar amount indicated on the supplier's invoice for the materials purchased for the assigned job.
- 49. EXCEPTIONS:** Proposers taking exception to any part or section of the solicitation shall indicate such exceptions on the proposal form. Failure to indicate any exception will be interpreted as the proposer's intent to comply fully with the requirements as written. Conditional or qualified proposals, unless specifically allowed, shall be subject to rejection in whole or in part.
- 50. FAILURE TO DELIVER:** In the event of the contractor to fail to deliver services in accordance with the contract terms and conditions, the City, after due oral or written notice, may procure the services from other sources and hold the contractor responsible for any resulting purchase and administrative costs. This remedy shall be in addition to any other remedies that the City may have.
- 51. FAILURE TO ENFORCE:** Failure by the City at any time to enforce the provisions of the contract shall not be construed as a waiver of any such provisions. Such failure to enforce shall not affect the validity of the contract or any part thereof or the right of the City to enforce any provision at any time in accordance with its terms.

- 52. FORCE MAJEURE:** The contractor shall not be held responsible for failure to perform the duties and responsibilities imposed by the contract due to legal strikes, fires, riots, rebellions and acts of God beyond the control of the contractor, unless otherwise specified in the contract.
- 53. INDEPENDENT CONTRACTOR:** The contractor shall be legally considered an independent contractor and neither the contractor nor its employees shall, under any circumstances, be considered servants or agents of the City of Naples and the City of Naples shall be at no time legally responsible for any negligence or any wrongdoing by the contractor, its servants or agents. The City of Naples shall not withhold from the contract payments to the contractor any federal income taxes, Social Security tax, or any other amounts for benefits to the contractor. Further, the City shall not provide to the contractor any insurance coverage or other benefits, including Workers' Compensation normally provided by the City for its employees.
- 54. ORAL STATEMENTS:** No oral statement of any person shall modify or otherwise affect the terms, conditions or specifications stated in this contract. All modifications to the contract must be made in writing by the City of Naples.
- 55. QUALIFICATIONS OF PROPOSERS:** The proposer may be required, before the award of any contract, to show to the complete satisfaction of the City of Naples that it has the necessary facilities, ability, and financial resources to provide the service specified therein in a satisfactory manner. The proposer may also be required to give a past history and references in order to satisfy the City in regard to the proposer's qualifications. The City may make reasonable investigations deemed necessary and proper to determine the ability of the proposer to perform the work, and the proposer shall furnish to the City all information for this purpose that may be requested. The City reserves the right to reject any proposal if the evidence submitted by, or investigation of, the proposer fails to satisfy the City that the proposer is properly qualified to carry out the obligations of the contract and to complete the work described therein. Evaluation of the proposer's qualifications shall include:
- > The ability, capacity, skill and financial resources to perform the work or service.
 - > The ability to perform the work service promptly or within the time specified, without delay.
 - > The character, integrity, reputation, judgment, experience, and efficiency of the proposer.
 - > The quality of performance of previous contracts or services.
- 56. QUALITY CONTROL:** The contractor shall institute and maintain throughout the contract period a properly documented quality control program designed to ensure that the services are provided at all times and in all respects in accordance with the contract. The program shall include providing daily supervision and conducting frequent inspections of the contractor's staff and ensuring that accurate records are maintained describing the disposition of all complaints. The records so created shall be open to inspection by the City.
- 57. RECOVERY OF MONEY:** Whenever, under the contract, any sum of money shall be recoverable from or payable by the contractor to the City, the same amount may be deducted from any sum due to the contractor under the contract or under any other contract between the contractor and the City. The rights of the City are in addition and without prejudice to any other right the City may have to claim the amount of any loss or damage suffered by the City on account of the acts or omissions of the contractor.
- 58. REQUIREMENTS CONTRACT:** During the period of the contract, the contractor shall provide all the services described in the contract. The contractor understands and agrees that this is a requirements contract and that the City shall have no obligation to the contractor if no services are required. Any quantities that are included in the scope of work reflect the current expectations of the City for the period of the contract. The amount is only an estimate and the contractor understands and agrees that the City is under no obligation to the contractor to buy any amount of services as a result of having provided this estimate or of having any typical or measurable requirement in the past. The contractor further understands and agrees that the City may require services in excess of the estimated annual contract amount and that the quantity actually used whether in excess of, or less than, the estimated annual contract amount and that the quantity actually used shall not give rise to any claim for compensation other than the total of the unit prices in the contract for the quantity actually used.

- 59. TERMINATION FOR CONVENIENCE:** The performance of work under the contract may be terminated by the City in whole or in part whenever the City determines that termination is in the City's best interest. Any such termination shall be effected by the delivery to the contractor of a written notice of termination of at least seven (7) days before the date of termination, specifying the extent to which performance of the work under the contract is terminated and the date upon which such termination becomes effective. After receipt of a notice of termination, except as otherwise directed, the contractor shall stop work on the date of the receipt of the notice or other date specified in the notice; place no further orders or subcontracts for materials, services or facilities except as necessary for completion of such portion of the work not terminated; terminate all vendors and subcontracts; and settle all outstanding liabilities and claims.
- 60. TERMINATION FOR DEFAULT:** The City of Naples reserves the right to terminate the contract if the City determines that the contractor has failed to perform satisfactorily the work required, as determined by the City. In the event the City decides to terminate the contract for failure to perform satisfactorily, the City shall give to the contractor at least seven (7) days written notice before the termination takes effect. The fifteen-day period will begin upon the mailing of notice by the City. If the contractor fails to cure the default within the seven (7) days specified in the notice and the contract is terminated for failure to perform satisfactorily, the contractor shall be entitled to receive compensation for all reasonable, allocable and allowable contract services satisfactorily performed by the contractor up to the date of termination that were accepted by the City prior to the termination. In the event the City terminates the contract because of the default of the contractor, the contractor shall be liable for all excess costs that the City is required to expend to complete the work under contract.
- 61. STATE AND FEDERAL EMPLOYMENT LAWS:** Contractors providing service to the City are required to comply with all state and federal employment laws. This includes, but is not limited to, laws resulting from the Immigration and Reform and Control Act of 1986, wherein all employers are required to verify the identity and employment eligibility of all employees. The Department of Homeland Security, U.S. Citizenship and Immigration Services require employees and employers to complete Form I-9 and the employer must examine evidence of identity and employment eligibility within three business days of the date employment begins. Non compliant contractors will be subject to contract sanctions, up to and including contract termination.
- 62. CERTIFICATION REGARDING DEBARMENT, SUSPENSION, INELIGIBILITY, AND VOLUNTARY EXCLUSION:** [“Debarment and Suspension” and 2 CFR 180 “OMB Guidelines to Agencies on Government wide Debarment and Suspension.”](#) These rules require all contractors using federal funds not be debarred or suspended from doing business with the Federal Government. This includes sub-recipients and lower tier participant for covered transactions. Signing and submitting this document certified the organization and its principals are not presently debarred, suspended, proposed for debarment, declared ineligible, or voluntarily excluded from participation in this transaction by any federal department or agency, and further have not within the preceding three-year period been convicted of or had a civil judgment rendered against them for commission of fraud or a criminal offense in connection with obtaining, attempting to obtain, or performing a public (Federal, State or local) transaction.
- 63. 119.0701 F.S. CONTACT INFORMATION FOR CITY OF NAPLES' CUSTODIAN OF PUBLIC RECORDS, CITY CLERK'S OFFICE:** If the CONTRACTOR has questions regarding the application of Chapter 119, Florida Statutes, to the CONTRACTOR'S duty to provide public records relating to this contract, contact the City of Naples' Custodian of Public records, the City Clerk at Telephone: 239-213-1015; Email: PublicRecordsRequest@naplesgov.com; Address: 735 81h Street S., Naples, Florida 34102; Mailing address: same as street address.
- 64. FLORIDA PUBLIC RECORDS LAW:** In accordance with Chapter 119, Florida Statutes, and, except as may be provided by other applicable State and Federal laws, all Proposers should be aware that sealed bids, proposals, or replies received by the City pursuant to a competitive solicitation thereto are in the public domain and are available for public inspection, review and copying. The Proposers are requested, however, to identify specifically any information contained in their bids/proposals which they consider confidential and/or proprietary, inclusive of trade secrets as defined in s. 812.081,

Florida Statutes, and which they believe to be exempt from disclosure, citing specifically the applicable exempting law. All proposals received in response to any invitation to bid, request for proposals, or request for qualifications, will become the property of the City of Naples and will not be returned. In the event of an award, all documentation produced as part of the contract will become the exclusive property of the City. All materials that qualify for exemption from Chapter 119, Florida Statutes or other applicable law must be submitted in a separate envelope, clearly identified as "EXEMPT FROM PUBLIC DISCLOSURE" with your firm's name and the proposal number marked on the outside. The City will not accept bids/proposals when the entire proposal is labeled as exempt from public disclosure.

Be aware that the designation of an item as exempt from public disclosure by a Proposer may be challenged in court by any person or entity. By designation of material in your proposal as exempt from public disclosure, Proposer agrees to defend the City of Naples (and its employees, agents and elected and appointed officials) against all claims and actions (whether or not a lawsuit is commenced) related to Proposer's designation of material as exempt from public disclosure and to hold harmless the City of Naples (and its employees, agents and elected and appointed officials) for any award to a plaintiff for damages, costs and attorneys' fees, and for costs and attorneys' fees incurred by the City by reason of any claim or action related to you designation of material as exempt from public disclosure.

Note: Proposer's References and Proposal Cost or Price will be deemed a public record, and if a claim of confidentiality is made, the City may deem the proposal non-responsive.

In accordance with Chapter 119.071(1)(b)2. of the Florida Statutes, sealed bids, proposals, or replies received by an agency pursuant to a competitive solicitation are exempt from s. 119.07(1) and s. 24(a), Art. I of the State Constitution until such time as the agency provides notice of an intended decision or until 30 days after opening the bids, proposals, or final replies, whichever is earlier.

In accordance with Chapter 119.071(1)(c)3. of the Florida Statutes, if an agency rejects all bids, proposals, or replies submitted in response to a competitive solicitation and the agency concurrently provides notice of its intent to reissue the competitive solicitation, the rejected bids, proposals, or replies remain exempt from s. 119.07(1) and s. 24(a), Art. I of the State Constitution until such time as the agency provides notice of an intended decision concerning the reissued competitive solicitation or until the agency withdraws the reissued competitive solicitation. A bid, proposal, or reply is not exempt for longer than 12 months after the initial agency notice rejecting all bids, proposals, or replies.

In accordance with Chapter 286.0113(2)(c)3. of the Florida Statutes, if the agency rejects all bids, proposals, or replies and concurrently provides notice of its intent to reissue a competitive solicitation, the recording and any records presented at the exempt meeting remain exempt from s. 119.07(1) and s. 24(a), Art. I of the State Constitution until such time as the agency provides notice of an intended decision concerning the reissued competitive solicitation or until the agency withdraws the reissued competitive solicitation. A recording and any records presented at an exempt meeting are not exempt for longer than 12 months after the initial agency notice rejecting all bids, proposals, or replies.

65. EQUAL EMPLOYMENT OPPORTUNITY CLAUSE: City of Naples, in accordance with the provisions of Title VII of the Civil Rights Act of 1964 (78 Stat. 252) and the Regulations of the Department of Commerce (15 CFR, Part 8) issued pursuant to such Act, hereby notifies all Proposers that it will ensure that in any contract entered into pursuant to this advertisement, minority business enterprises will be afforded full opportunity to submit proposals in response to this advertisement and will not be discriminated against on the ground of race, color or national origin in consideration for an award.

THE CITY OF NAPLES IS AN EQUAL OPPORTUNITY EMPLOYER

GENERAL INSURANCE REQUIREMENTS

The Contractor shall not commence work until he has obtained all the insurance required under this heading, and until such insurance has been approved by the Owner, nor shall the Contractor allow any subcontractor to commence work until all similar insurance required of the subcontractor has also been obtained and approved by the Owner.

Certificates of insurance must be issued by an authorized representative of the insurance company at the request and direction of the policyholder and must include sufficient information so as to identify the coverage and the contract for Owner's improvements for which they are issued. Certificates of insurance must be issued by a nationally recognized insurance company with a Best's Rating of no less than B+VII, satisfactory to the Owner, and duly licensed to do business in the state of said Contract.

The Contractor shall procure and maintain, during the life of this Contract, Workmen's Compensation Insurance for all of his employees to be engaged in work under this Contract, and he shall require any subcontractor similarly to provide Workmen's Compensation Insurance for all of the latter's employees to be engaged in such work, unless such employees are covered by the protection afforded by the Contractor's insurance. In case any employees are to be engaged in hazardous work under this Contract, and are not protected under this Workmen's Compensation statute, the Contractor shall provide, and shall cause each subcontractor to provide, adequate coverage for the protection of such employees. It is acceptable to use a State-approved Workmen's Compensation Self-Insurance fund.

The Contractor shall take out and maintain during the life of this Contract, Public Liability and Property Damage and shall include Contractual Liability, Personal Injury, Libel, Slander, False Arrest, Malicious Prosecution, Wrongful Entry or Eviction, Broad Form Property Damage, Products, Completed Operations and XCU Coverage to be included on an occurrence basis, and to the full extent of the Contract to protect him, the Owner, and any subcontractor performing work covered by this Contract from damages for personal injury, including accidental death, as well as from claims for property damage, which may arise from operations under this contract, whether such operations be by himself or by a subcontractor, or by anyone directly or indirectly employed by either of them. The Contractor shall also maintain automobile liability insurance including "non-owned and hired" coverage. The entire cost of this insurance shall be borne by the Contractor.

The amount of such insurance shall be no less than \$1,000,000 annual aggregate for bodily injury and property damage combined per occurrence.

The City of Naples must be named as Additional Insured on the insurance certificate and the following must also be stated on the certificate. "These coverage's are primary to all other coverage's the City possesses for this contract only." The City of Naples shall be named as the Certificate Holder. The Certificate Holder shall read as follows:

The City of Naples
735 Eighth Street South
Naples, Florida 34102

No City Division, Department, or individual name should appear on the Certificate.
No other format will be acceptable.

The Certificate must state the bid number and title.

When using the ACORD 25 – Certificate of Insurance only the most current version will be accepted. The City of Naples requires a copy of a cancellation notice in the event the policy is cancelled. The City of Naples shall be expressly endorsed onto the policy as a cancellation notice recipient.

Note: Certificates of Insurance reflecting evidence of the required insurance shall be submitted with the response to the solicitation.

STATEMENT OF NO BID/PROPOSAL

If you do not intend to submit a bid or proposal on this requirement, please complete and return only this page.

Please return via email to purchasing@naplesgov.com or by mail to:

City of Naples, Purchasing Division
City Hall, 735 8th Street South
Naples, FL 34102
Fax 239-213-7105

Failure to respond 3 times in succession without justification shall be cause for removal of the supplier's name from the proposal mailing list. NOTE: To qualify as a respondent, proposer must submit a "STATEMENT OF NO BID/PROPOSAL" and it must be received no later than the stated bid/proposal opening date and hour.

Bid # _____

Bid Title: _____

We, the undersigned, decline to bid on the above project for the following reason(s):

- ___ We are not able to respond to the Invitation to Bid by the specified deadline.
- ___ Our Company does not offer this product or service.
- ___ Our current work schedule will not permit us to perform the required services.
- ___ Unable to meet bond requirements.
- ___ Unable to meet insurance requirements.
- ___ Unable to meet bond specifications.
- ___ Specifications are incomplete, or information is unclear (Please explain below).

Other (Please specify below)

Company Name _____

PH _____ Email _____

Name and Title of individual completing this form:

(Printed Name) (Title)

(Signature) (Date)



CITY OF NAPLES

Purchasing Division

REFERENCE QUESTIONNAIRE

PROVIDED SAME OR SIMILAR SERVICES WITHIN THE LAST 3 YEARS.

It is the bidder's responsibility to contact the Purchasing Department prior to submitting their bid to verify receipt of the required number of references.

Solicitation No. _____ RFP/ITB Title: _____

Bidder/Respondent Name: _____

This reference questionnaire must be filled out by the company that has done business with the Bidder/Respondent in the past. If the item is not applicable, please state "n/a".

Relationship with Bidder/Respondent: _____

Title of last project: _____

Year last project completed _____

Contract Start/End Dates: _____

Contract Amount: \$ _____

How many projects performed: _____

Overall Performance: _____

Management Ability: _____

Ability to meet time schedule: _____

Ability of control costs: _____

Problems encountered: _____

Quality of Personnel: _____

How well Contractor coordinated with Owner: _____

Cooperation or Lack Thereof: _____

Quality of Subcontractors: _____

Subcontractor Payment Issues: _____

Were there any conflicts, disputes, or other problems:

Yes No

If yes, were they reported early and were they managed well? How were they resolved? Were you satisfied the resolution was fair to both parties?

How satisfied are you with the Bidder/Respondent's ability to perform based on your expectations and according to the contractual arrangements?

Would you contract again with the Bidder/Respondent for the same or similar services? Do you have plans to contract with them again? Yes No

Any additional comments?

This REFERENCE QUESTIONNAIRE is provided by:

Name of Company

Address of Company

Telephone No.

Email address:

Date: _____

Name and title of person filling out this reference questionnaire:

Signature of person filling out this reference questionnaire:

This reference form must be emailed to Purchasing@naplesgov.com by the company who is providing the reference on or before BID OPENING DATE & TIME indicated on the Cover Sheet. Please add Solicitation Number to your E-mail subject line.

CONSTRUCTION
SPECIAL CONDITIONS

A. TERMS OF CONTRACT

Work will begin upon the City of Naples issuing the contractor a Notice to Proceed. Substantial completion must be reached for all aspects of the project no later than 90 days from the issued Notice to Proceed. Final completion must be reached for all aspects of the project no later than Thirty (30) days from substantial completion. Should contractor fail to complete the project within this timeframe, daily LIQUIDATED DAMAGES in an amount consistent with the current Sec. 8-10.2 Florida Department of Transportation Standard Specifications will be assessed.

RETAINAGE; As a method to assure completion of the total project for projects over a total amount of \$100,000, retainage in the amount of ten percent (10%) of all work completed will be withheld from the payment. The retainage will be released upon completion of the City’s final inspection and submission of a completed CITY OF NAPLES RELEASE AND AFFIDAVIT FORM.

B. PROHIBITION OF CONTACT

Under no circumstances should any prospective organization or individual, or anyone acting for or on behalf of a prospective organization or individual, seek to influence or gain the support of any member of the City Council, public official or City staff favorable to the interest of any prospective organization or individual. Likewise, contact with City Council, any public official or city staff against the interests of other prospective organization (s) and or individual(s) is prohibited. Any such activities will result in the exclusion of the prospective organization or individual from consideration by the City.

C. MINIMUM QUALIFICATION

Vendors licensed to do business in the State of Florida, must submit Sunbiz report showing your company registered as “Active”. Vendors not licensed to do business in the State of Florida, must submit documentation equal to a Sunbiz report showing your company registered as “Active” Report must contain a footer that contains the date the document was printed. Printed date must be within 30 days of the solicitation opening date.

A signed and dated IRS W-9 form with EIN is required from all vendors.

D. REFERENCES

Vendors must provide a minimum of three (3) verifiable references from similar scopes of work as identified in this solicitation on the provided “Reference Questionnaire” form. Failure to provide references that verify required experience will cause the Vendor to be deemed nonresponsive.

E. STATEMENT OF NO PROPOSAL

If you will not be bidding on this producer/service, please help us by completing and returning the Statement of No Bid/Proposal.

F. BID FORMAT

The Contract, if awarded, will be awarded on the basis of material and equipment illustrated and described on the Drawings or specified in the Specification. If a substitution or an “or equal” item is proposed, the proposer must submit this information to the City of Naples Purchasing Department fifteen (15) days prior to the Bid Opening Date and Time for evaluation as an acceptable substitution or an “or equal” item. If the substitution or the “or equal” item is accepted, the City of Naples will issue an Addendum to all Proposers listing the allowable substitution or the “or equal” item. The cost of changes in related work, additional drawings which may be required to illustrate or define the substitute or “or equal” equipment and its relationship to the other parts or portions of the Work shall be paid by the Contractor. No change will be made in the amount of time in which to complete the Work or in the liquidated damages.

G. BID SECURITY / BID BOND

It is the policy of the City of Naples to require a Bid Bond for all construction-related sealed bids estimated to be in excess of \$100,000. A bid bond or equivalent financial security in the amount of five (5) percent of the bid price shall be required and must accompany all bids. The Bid Bond is to be provided by a surety company authorized to do business in the State of Florida or otherwise supplied in a form satisfactory to the City. The bid bond must be submitted with the bid. When the invitation for bids requires a bid bond, noncompliance will result in rejection of the bid.

Note that failure or refusal of the awarded bidder to enter into a contract within twenty (20) calendar days after receipt of said contract will result in damages to the City and bid bond will be forfeited to the City as liquidated damages.

H. PROPOSAL CONSTRUCTION PERFORMANCE & PAYMENT BONDS

A Performance and Payment Bond will be required of the Awarded Proposer for any contract that is in excess of \$100,000.00 dollars and will be in an amount equal to 100 (%) percent of the price specified in the Contract. The bond(s) shall be executed by a surety company authorized to do business in the State of Florida, or otherwise secured in a manner satisfactory to the City for the protection of all persons supplying labor and material to the contractor or its subcontractors for the performance of the work provided for in the contract.

I. QUESTIONS

Questions regarding this proposer packet must be received in writing in the Purchasing Division **NO LATER THAN TEN CALENDAR DAYS PRIOR TO THE BID OPENING DATE TO ENSURE AN ANSWER IS PROVIDED PRIOR TO CLOSING. Last day for questions is 11/7/2020**

Direct all questions to:
Gerald “Jed” Secory, MBA / CPPO / CPM
Purchasing and Contracts Manager
City of Naples, Purchasing Division
735 8th Street South
Naples, Florida 34102
PH: (239) 213-7102 FX: (239) 213-7105
Jsecory@naplesgov.com

SUBMISSION CHECKLIST

Bidder certifies by signature below that the following Documents are included in the Bid Submittal, fully completed in accordance with the bid requirements. It's the bidder's responsibility to contact the Purchasing Department prior to submitting a bid to ascertain if any addenda have been issued, to obtain any and all such addenda and return executed addenda with this bid. Bidder should check off each of the following items as completed and submit with bid response:

CHECKLIST ELEMENTS	INCLUDED
Bidder must submit one (1) original signature (clearly marked as such) of the response and one (1) copy (clearly marked as such) of the response and one (1) properly indexed Windows© compatible PDF of the original document on a CD or USB Flash Drive containing one PDF file of the full response that is clearly labeled with your company's name, Solicitation number, title and contact information.	
Include any required drawings; descriptive literature; qualifications; schedules; product compliance / exceptions; alternatives; questionnaire; references, forms, tabs, pricing/cost; and any information required of the proposer identified in the text of the bid including information for bid evaluation.	
Include any Professional Licenses (General Contractors license, Underground Utility and Excavation, Builders, etc.) that qualify the firm for this solicitation as well as applicable bond documents, if required. Note if you are not a single prime contractor. List all subcontractors to be used for our project in your bid/proposal and their professional licenses.	
Mandatory FORMS from this document to be included are: <u>Cover Sheet, Reference Questionnaire, Submission Checklist Sheet, signed IRS W-9 (OCT 2018), Sunbiz Report, Cost / BID Schedule, Acknowledgement of Business Type and Certificates of Insurance</u>	
Have an authorized individual sign the appropriate pages including the <u>Cover Sheet</u> with any bid addendums initialed. Include all Addendums with your Proposal.	
Ensure the following: <ol style="list-style-type: none"> 1. The Bid has been signed 2. Bid schedule completed. 3. The Bid prices offered have been reviewed. 4. The price extensions and totals have been checked. 	
Bid document needs to be received by the <u>OPENING DATE & TIME</u> indicated on the Cover Sheet . The mailing envelope must be addressed to: <div style="text-align: center;"> City of Naples Purchasing Division 735 8th Street South Naples, Florida 34102 </div>	
The mailing envelope must be sealed and marked with: Bid Number: 21-006 Title: River Park Community Center ADA Ramp Project - ITB Opening Date:11/17/2020 Company Name: Contact information:	

ALL COURIER DELIVERED BIDS MUST HAVE THE BID NUMBER AND TITLE ON THE OUTSIDE OF THE COURIER PACKET.

Submitting Vendor Name: _____

Authorized Bidder's Signature: _____

At the discretion of the Purchasing Manager, bids or proposals with minor irregularities may be accepted and allowed to be corrected when in the best interest of the City.

By signing the filled-out form, you:

1. Certify that the TIN you are giving is correct (or you are waiting for a number to be issued),
2. Certify that you are not subject to backup withholding, or
3. Claim exemption from backup withholding if you are a U.S. exempt payee. If applicable, you are also certifying that as a U.S. person, your allocable share of any partnership income from a U.S. trade or business is not subject to the withholding tax on foreign partners' share of effectively connected income, and
4. Certify that FATCA code(s) entered on this form (if any) indicating that you are exempt from the FATCA reporting, is correct. See *What is FATCA reporting*, later, for further information.

Note: If you are a U.S. person and a requester gives you a form other than Form W-9 to request your TIN, you must use the requester's form if it is substantially similar to this Form W-9.

Definition of a U.S. person. For federal tax purposes, you are considered a U.S. person if you are:

- An individual who is a U.S. citizen or U.S. resident alien;
- A partnership, corporation, company, or association created or organized in the United States or under the laws of the United States;
- An estate (other than a foreign estate); or
- A domestic trust (as defined in Regulations section 301.7701-7).

Special rules for partnerships. Partnerships that conduct a trade or business in the United States are generally required to pay a withholding tax under section 1446 on any foreign partners' share of effectively connected taxable income from such business. Further, in certain cases where a Form W-9 has not been received, the rules under section 1446 require a partnership to presume that a partner is a foreign person, and pay the section 1446 withholding tax. Therefore, if you are a U.S. person that is a partner in a partnership conducting a trade or business in the United States, provide Form W-9 to the partnership to establish your U.S. status and avoid section 1446 withholding on your share of partnership income.

In the cases below, the following person must give Form W-9 to the partnership for purposes of establishing its U.S. status and avoiding withholding on its allocable share of net income from the partnership conducting a trade or business in the United States.

- In the case of a disregarded entity with a U.S. owner, the U.S. owner of the disregarded entity and not the entity;
- In the case of a grantor trust with a U.S. grantor or other U.S. owner, generally, the U.S. grantor or other U.S. owner of the grantor trust and not the trust; and
- In the case of a U.S. trust (other than a grantor trust), the U.S. trust (other than a grantor trust) and not the beneficiaries of the trust.

Foreign person. If you are a foreign person or the U.S. branch of a foreign bank that has elected to be treated as a U.S. person, do not use Form W-9. Instead, use the appropriate Form W-8 or Form 8233 (see Pub. 515, *Withholding of Tax on Nonresident Aliens and Foreign Entities*).

Nonresident alien who becomes a resident alien. Generally, only a nonresident alien individual may use the terms of a tax treaty to reduce or eliminate U.S. tax on certain types of income. However, most tax treaties contain a provision known as a "saving clause." Exceptions specified in the saving clause may permit an exemption from tax to continue for certain types of income even after the payee has otherwise become a U.S. resident alien for tax purposes.

If you are a U.S. resident alien who is relying on an exception contained in the saving clause of a tax treaty to claim an exemption from U.S. tax on certain types of income, you must attach a statement to Form W-9 that specifies the following five items.

1. The treaty country. Generally, this must be the same treaty under which you claimed exemption from tax as a nonresident alien.
2. The treaty article addressing the income.
3. The article number (or location) in the tax treaty that contains the saving clause and its exceptions.
4. The type and amount of income that qualifies for the exemption from tax.
5. Sufficient facts to justify the exemption from tax under the terms of the treaty article.

Example. Article 20 of the U.S.-China income tax treaty allows an exemption from tax for scholarship income received by a Chinese student temporarily present in the United States. Under U.S. law, this student will become a resident alien for tax purposes if his or her stay in the United States exceeds 5 calendar years. However, paragraph 2 of the first Protocol to the U.S.-China treaty (dated April 30, 1984) allows the provisions of Article 20 to continue to apply even after the Chinese student becomes a resident alien of the United States. A Chinese student who qualifies for this exception (under paragraph 2 of the first protocol) and is relying on this exception to claim an exemption from tax on his or her scholarship or fellowship income would attach to Form W-9 a statement that includes the information described above to support that exemption.

If you are a nonresident alien or a foreign entity, give the requester the appropriate completed Form W-8 or Form 8233.

Backup Withholding

What is backup withholding? Persons making certain payments to you must under certain conditions withhold and pay to the IRS 24% of such payments. This is called "backup withholding." Payments that may be subject to backup withholding include interest, tax-exempt interest, dividends, broker and barter exchange transactions, rents, royalties, nonemployee pay, payments made in settlement of payment card and third party network transactions, and certain payments from fishing boat operators. Real estate transactions are not subject to backup withholding.

You will not be subject to backup withholding on payments you receive if you give the requester your correct TIN, make the proper certifications, and report all your taxable interest and dividends on your tax return.

Payments you receive will be subject to backup withholding if:

1. You do not furnish your TIN to the requester,
2. You do not certify your TIN when required (see the instructions for Part II for details),
3. The IRS tells the requester that you furnished an incorrect TIN,
4. The IRS tells you that you are subject to backup withholding because you did not report all your interest and dividends on your tax return (for reportable interest and dividends only), or
5. You do not certify to the requester that you are not subject to backup withholding under 4 above (for reportable interest and dividend accounts opened after 1983 only).

Certain payees and payments are exempt from backup withholding. See *Exempt payee code*, later, and the separate Instructions for the Requester of Form W-9 for more information.

Also see *Special rules for partnerships*, earlier.

What is FATCA Reporting?

The Foreign Account Tax Compliance Act (FATCA) requires a participating foreign financial institution to report all United States account holders that are specified United States persons. Certain payees are exempt from FATCA reporting. See *Exemption from FATCA reporting code*, later, and the Instructions for the Requester of Form W-9 for more information.

Updating Your Information

You must provide updated information to any person to whom you claimed to be an exempt payee if you are no longer an exempt payee and anticipate receiving reportable payments in the future from this person. For example, you may need to provide updated information if you are a C corporation that elects to be an S corporation, or if you no longer are tax exempt. In addition, you must furnish a new Form W-9 if the name or TIN changes for the account; for example, if the grantor of a grantor trust dies.

Penalties

Failure to furnish TIN. If you fail to furnish your correct TIN to a requester, you are subject to a penalty of \$50 for each such failure unless your failure is due to reasonable cause and not to willful neglect.

Civil penalty for false information with respect to withholding. If you make a false statement with no reasonable basis that results in no backup withholding, you are subject to a \$500 penalty.

Criminal penalty for falsifying information. Willfully falsifying certifications or affirmations may subject you to criminal penalties including fines and/or imprisonment.

Misuse of TINs. If the requester discloses or uses TINs in violation of federal law, the requester may be subject to civil and criminal penalties.

Specific Instructions

Line 1

You must enter one of the following on this line; **do not** leave this line blank. The name should match the name on your tax return.

If this Form W-9 is for a joint account (other than an account maintained by a foreign financial institution (FFI)), list first, and then circle, the name of the person or entity whose number you entered in Part I of Form W-9. If you are providing Form W-9 to an FFI to document a joint account, each holder of the account that is a U.S. person must provide a Form W-9.

a. **Individual.** Generally, enter the name shown on your tax return. If you have changed your last name without informing the Social Security Administration (SSA) of the name change, enter your first name, the last name as shown on your social security card, and your new last name.

Note: ITIN applicant: Enter your individual name as it was entered on your Form W-7 application, line 1a. This should also be the same as the name you entered on the Form 1040/1040A/1040EZ you filed with your application.

b. **Sole proprietor or single-member LLC.** Enter your individual name as shown on your 1040/1040A/1040EZ on line 1. You may enter your business, trade, or “doing business as” (DBA) name on line 2.

c. **Partnership, LLC that is not a single-member LLC, C corporation, or S corporation.** Enter the entity’s name as shown on the entity’s tax return on line 1 and any business, trade, or DBA name on line 2.

d. **Other entities.** Enter your name as shown on required U.S. federal tax documents on line 1. This name should match the name shown on the charter or other legal document creating the entity. You may enter any business, trade, or DBA name on line 2.

e. **Disregarded entity.** For U.S. federal tax purposes, an entity that is disregarded as an entity separate from its owner is treated as a “disregarded entity.” See Regulations section 301.7701-2(c)(2)(iii). Enter the owner’s name on line 1. The name of the entity entered on line 1 should never be a disregarded entity. The name on line 1 should be the name shown on the income tax return on which the income should be reported. For example, if a foreign LLC that is treated as a disregarded entity for U.S. federal tax purposes has a single owner that is a U.S. person, the U.S. owner’s name is required to be provided on line 1. If the direct owner of the entity is also a disregarded entity, enter the first owner that is not disregarded for federal tax purposes. Enter the disregarded entity’s name on line 2, “Business name/disregarded entity name.” If the owner of the disregarded entity is a foreign person, the owner must complete an appropriate Form W-8 instead of a Form W-9. This is the case even if the foreign person has a U.S. TIN.

Line 2

If you have a business name, trade name, DBA name, or disregarded entity name, you may enter it on line 2.

Line 3

Check the appropriate box on line 3 for the U.S. federal tax classification of the person whose name is entered on line 1. Check only one box on line 3.

IF the entity/person on line 1 is a(n) . . .	THEN check the box for . . .
• Corporation	Corporation
• Individual • Sole proprietorship, or • Single-member limited liability company (LLC) owned by an individual and disregarded for U.S. federal tax purposes.	Individual/sole proprietor or single-member LLC
• LLC treated as a partnership for U.S. federal tax purposes, • LLC that has filed Form 8832 or 2553 to be taxed as a corporation, or • LLC that is disregarded as an entity separate from its owner but the owner is another LLC that is not disregarded for U.S. federal tax purposes.	Limited liability company and enter the appropriate tax classification. (P= Partnership; C= C corporation; or S= S corporation)
• Partnership	Partnership
• Trust/estate	Trust/estate

Line 4, Exemptions

If you are exempt from backup withholding and/or FATCA reporting, enter in the appropriate space on line 4 any code(s) that may apply to you.

Exempt payee code.

- Generally, individuals (including sole proprietors) are not exempt from backup withholding.
- Except as provided below, corporations are exempt from backup withholding for certain payments, including interest and dividends.
- Corporations are not exempt from backup withholding for payments made in settlement of payment card or third party network transactions.
- Corporations are not exempt from backup withholding with respect to attorneys’ fees or gross proceeds paid to attorneys, and corporations that provide medical or health care services are not exempt with respect to payments reportable on Form 1099-MISC.

The following codes identify payees that are exempt from backup withholding. Enter the appropriate code in the space in line 4.

- 1—An organization exempt from tax under section 501(a), any IRA, or a custodial account under section 403(b)(7) if the account satisfies the requirements of section 401(f)(2)
- 2—The United States or any of its agencies or instrumentalities
- 3—A state, the District of Columbia, a U.S. commonwealth or possession, or any of their political subdivisions or instrumentalities
- 4—A foreign government or any of its political subdivisions, agencies, or instrumentalities
- 5—A corporation
- 6—A dealer in securities or commodities required to register in the United States, the District of Columbia, or a U.S. commonwealth or possession
- 7—A futures commission merchant registered with the Commodity Futures Trading Commission
- 8—A real estate investment trust
- 9—An entity registered at all times during the tax year under the Investment Company Act of 1940
- 10—A common trust fund operated by a bank under section 584(a)
- 11—A financial institution
- 12—A middleman known in the investment community as a nominee or custodian
- 13—A trust exempt from tax under section 664 or described in section 4947

The following chart shows types of payments that may be exempt from backup withholding. The chart applies to the exempt payees listed above, 1 through 13.

IF the payment is for . . .	THEN the payment is exempt for . . .
Interest and dividend payments	All exempt payees except for 7
Broker transactions	Exempt payees 1 through 4 and 6 through 11 and all C corporations. S corporations must not enter an exempt payee code because they are exempt only for sales of noncovered securities acquired prior to 2012.
Barter exchange transactions and patronage dividends	Exempt payees 1 through 4
Payments over \$600 required to be reported and direct sales over \$5,000 ¹	Generally, exempt payees 1 through 5 ²
Payments made in settlement of payment card or third party network transactions	Exempt payees 1 through 4

¹ See Form 1099-MISC, Miscellaneous Income, and its instructions.

² However, the following payments made to a corporation and reportable on Form 1099-MISC are not exempt from backup withholding: medical and health care payments, attorneys' fees, gross proceeds paid to an attorney reportable under section 6045(f), and payments for services paid by a federal executive agency.

Exemption from FATCA reporting code. The following codes identify payees that are exempt from reporting under FATCA. These codes apply to persons submitting this form for accounts maintained outside of the United States by certain foreign financial institutions. Therefore, if you are only submitting this form for an account you hold in the United States, you may leave this field blank. Consult with the person requesting this form if you are uncertain if the financial institution is subject to these requirements. A requester may indicate that a code is not required by providing you with a Form W-9 with "Not Applicable" (or any similar indication) written or printed on the line for a FATCA exemption code.

A—An organization exempt from tax under section 501(a) or any individual retirement plan as defined in section 7701(a)(37)

B—The United States or any of its agencies or instrumentalities

C—A state, the District of Columbia, a U.S. commonwealth or possession, or any of their political subdivisions or instrumentalities

D—A corporation the stock of which is regularly traded on one or more established securities markets, as described in Regulations section 1.1472-1(c)(1)(i)

E—A corporation that is a member of the same expanded affiliated group as a corporation described in Regulations section 1.1472-1(c)(1)(i)

F—A dealer in securities, commodities, or derivative financial instruments (including notional principal contracts, futures, forwards, and options) that is registered as such under the laws of the United States or any state

G—A real estate investment trust

H—A regulated investment company as defined in section 851 or an entity registered at all times during the tax year under the Investment Company Act of 1940

I—A common trust fund as defined in section 584(a)

J—A bank as defined in section 581

K—A broker

L—A trust exempt from tax under section 664 or described in section 4947(a)(1)

M—A tax exempt trust under a section 403(b) plan or section 457(g) plan

Note: You may wish to consult with the financial institution requesting this form to determine whether the FATCA code and/or exempt payee code should be completed.

Line 5

Enter your address (number, street, and apartment or suite number). This is where the requester of this Form W-9 will mail your information returns. If this address differs from the one the requester already has on file, write NEW at the top. If a new address is provided, there is still a chance the old address will be used until the payor changes your address in their records.

Line 6

Enter your city, state, and ZIP code.

Part I. Taxpayer Identification Number (TIN)

Enter your TIN in the appropriate box. If you are a resident alien and you do not have and are not eligible to get an SSN, your TIN is your IRS individual taxpayer identification number (ITIN). Enter it in the social security number box. If you do not have an ITIN, see *How to get a TIN* below.

If you are a sole proprietor and you have an EIN, you may enter either your SSN or EIN.

If you are a single-member LLC that is disregarded as an entity separate from its owner, enter the owner's SSN (or EIN, if the owner has one). Do not enter the disregarded entity's EIN. If the LLC is classified as a corporation or partnership, enter the entity's EIN.

Note: See *What Name and Number To Give the Requester*, later, for further clarification of name and TIN combinations.

How to get a TIN. If you do not have a TIN, apply for one immediately. To apply for an SSN, get Form SS-5, Application for a Social Security Card, from your local SSA office or get this form online at www.SSA.gov. You may also get this form by calling 1-800-772-1213. Use Form W-7, Application for IRS Individual Taxpayer Identification Number, to apply for an ITIN, or Form SS-4, Application for Employer Identification Number, to apply for an EIN. You can apply for an EIN online by accessing the IRS website at www.irs.gov/Businesses and clicking on Employer Identification Number (EIN) under Starting a Business. Go to www.irs.gov/Forms to view, download, or print Form W-7 and/or Form SS-4. Or, you can go to www.irs.gov/OrderForms to place an order and have Form W-7 and/or SS-4 mailed to you within 10 business days.

If you are asked to complete Form W-9 but do not have a TIN, apply for a TIN and write "Applied For" in the space for the TIN, sign and date the form, and give it to the requester. For interest and dividend payments, and certain payments made with respect to readily tradable instruments, generally you will have 60 days to get a TIN and give it to the requester before you are subject to backup withholding on payments. The 60-day rule does not apply to other types of payments. You will be subject to backup withholding on all such payments until you provide your TIN to the requester.

Note: Entering "Applied For" means that you have already applied for a TIN or that you intend to apply for one soon.

Caution: A disregarded U.S. entity that has a foreign owner must use the appropriate Form W-8.

Part II. Certification

To establish to the withholding agent that you are a U.S. person, or resident alien, sign Form W-9. You may be requested to sign by the withholding agent even if item 1, 4, or 5 below indicates otherwise.

For a joint account, only the person whose TIN is shown in Part I should sign (when required). In the case of a disregarded entity, the person identified on line 1 must sign. Exempt payees, see *Exempt payee code*, earlier.

Signature requirements. Complete the certification as indicated in items 1 through 5 below.

1. Interest, dividend, and barter exchange accounts opened before 1984 and broker accounts considered active during 1983.

You must give your correct TIN, but you do not have to sign the certification.

2. Interest, dividend, broker, and barter exchange accounts opened after 1983 and broker accounts considered inactive during 1983.

You must sign the certification or backup withholding will apply. If you are subject to backup withholding and you are merely providing your correct TIN to the requester, you must cross out item 2 in the certification before signing the form.

3. Real estate transactions.

You must sign the certification. You may cross out item 2 of the certification.

4. Other payments. You must give your correct TIN, but you do not have to sign the certification unless you have been notified that you have previously given an incorrect TIN. "Other payments" include payments made in the course of the requester's trade or business for rents, royalties, goods (other than bills for merchandise), medical and health care services (including payments to corporations), payments to a nonemployee for services, payments made in settlement of payment card and third party network transactions, payments to certain fishing boat crew members and fishermen, and gross proceeds paid to attorneys (including payments to corporations).

5. Mortgage interest paid by you, acquisition or abandonment of secured property, cancellation of debt, qualified tuition program payments (under section 529), ABLE accounts (under section 529A), IRA, Coverdell ESA, Archer MSA or HSA contributions or distributions, and pension distributions.

You must give your correct TIN, but you do not have to sign the certification.

What Name and Number To Give the Requester

For this type of account:	Give name and SSN of:
1. Individual	The individual
2. Two or more individuals (joint account) other than an account maintained by an FFI	The actual owner of the account or, if combined funds, the first individual on the account ¹
3. Two or more U.S. persons (joint account maintained by an FFI)	Each holder of the account
4. Custodial account of a minor (Uniform Gift to Minors Act)	The minor ²
5. a. The usual revocable savings trust (grantor is also trustee)	The grantor-trustee ¹
b. So-called trust account that is not a legal or valid trust under state law	The actual owner ¹
6. Sole proprietorship or disregarded entity owned by an individual	The owner ³
7. Grantor trust filing under Optional Form 1099 Filing Method 1 (see Regulations section 1.671-4(b)(2)(i)(A))	The grantor*
For this type of account:	Give name and EIN of:
8. Disregarded entity not owned by an individual	The owner
9. A valid trust, estate, or pension trust	Legal entity ⁴
10. Corporation or LLC electing corporate status on Form 8832 or Form 2553	The corporation
11. Association, club, religious, charitable, educational, or other tax-exempt organization	The organization
12. Partnership or multi-member LLC	The partnership
13. A broker or registered nominee	The broker or nominee

For this type of account:	Give name and EIN of:
14. Account with the Department of Agriculture in the name of a public entity (such as a state or local government, school district, or prison) that receives agricultural program payments	The public entity
15. Grantor trust filing under the Form 1041 Filing Method or the Optional Form 1099 Filing Method 2 (see Regulations section 1.671-4(b)(2)(i)(B))	The trust

¹ List first and circle the name of the person whose number you furnish. If only one person on a joint account has an SSN, that person's number must be furnished.

² Circle the minor's name and furnish the minor's SSN.

³ You must show your individual name and you may also enter your business or DBA name on the "Business name/disregarded entity" name line. You may use either your SSN or EIN (if you have one), but the IRS encourages you to use your SSN.

⁴ List first and circle the name of the trust, estate, or pension trust. (Do not furnish the TIN of the personal representative or trustee unless the legal entity itself is not designated in the account title.) Also see *Special rules for partnerships*, earlier.

*Note: The grantor also must provide a Form W-9 to trustee of trust.

Note: If no name is circled when more than one name is listed, the number will be considered to be that of the first name listed.

Secure Your Tax Records From Identity Theft

Identity theft occurs when someone uses your personal information such as your name, SSN, or other identifying information, without your permission, to commit fraud or other crimes. An identity thief may use your SSN to get a job or may file a tax return using your SSN to receive a refund.

To reduce your risk:

- Protect your SSN,
- Ensure your employer is protecting your SSN, and
- Be careful when choosing a tax preparer.

If your tax records are affected by identity theft and you receive a notice from the IRS, respond right away to the name and phone number printed on the IRS notice or letter.

If your tax records are not currently affected by identity theft but you think you are at risk due to a lost or stolen purse or wallet, questionable credit card activity or credit report, contact the IRS Identity Theft Hotline at 1-800-908-4490 or submit Form 14039.

For more information, see Pub. 5027, Identity Theft Information for Taxpayers.

Victims of identity theft who are experiencing economic harm or a systemic problem, or are seeking help in resolving tax problems that have not been resolved through normal channels, may be eligible for Taxpayer Advocate Service (TAS) assistance. You can reach TAS by calling the TAS toll-free case intake line at 1-877-777-4778 or TTY/TDD 1-800-829-4059.

Protect yourself from suspicious emails or phishing schemes.

Phishing is the creation and use of email and websites designed to mimic legitimate business emails and websites. The most common act is sending an email to a user falsely claiming to be an established legitimate enterprise in an attempt to scam the user into surrendering private information that will be used for identity theft.

The IRS does not initiate contacts with taxpayers via emails. Also, the IRS does not request personal detailed information through email or ask taxpayers for the PIN numbers, passwords, or similar secret access information for their credit card, bank, or other financial accounts.

If you receive an unsolicited email claiming to be from the IRS, forward this message to phishing@irs.gov. You may also report misuse of the IRS name, logo, or other IRS property to the Treasury Inspector General for Tax Administration (TIGTA) at 1-800-366-4484. You can forward suspicious emails to the Federal Trade Commission at spam@uce.gov or report them at www.ftc.gov/complaint. You can contact the FTC at www.ftc.gov/idtheft or 877-IDTHEFT (877-438-4338). If you have been the victim of identity theft, see www.IdentityTheft.gov and Pub. 5027.

Visit www.irs.gov/IdentityTheft to learn more about identity theft and how to reduce your risk.

Privacy Act Notice

Section 6109 of the Internal Revenue Code requires you to provide your correct TIN to persons (including federal agencies) who are required to file information returns with the IRS to report interest, dividends, or certain other income paid to you; mortgage interest you paid; the acquisition or abandonment of secured property; the cancellation of debt; or contributions you made to an IRA, Archer MSA, or HSA. The person collecting this form uses the information on the form to file information returns with the IRS, reporting the above information. Routine uses of this information include giving it to the Department of Justice for civil and criminal litigation and to cities, states, the District of Columbia, and U.S. commonwealths and possessions for use in administering their laws. The information also may be disclosed to other countries under a treaty, to federal and state agencies to enforce civil and criminal laws, or to federal law enforcement and intelligence agencies to combat terrorism. You must provide your TIN whether or not you are required to file a tax return. Under section 3406, payers must generally withhold a percentage of taxable interest, dividend, and certain other payments to a payee who does not give a TIN to the payer. Certain penalties may also apply for providing false or fraudulent information.

SCHEDULE OF VALUES

ITB 21-006

River Park Community Center ADA Ramp Project

Item No.	Description	Unit	QTY	Unit Price	Total Line Item Cost
1	Removal and reinstallation of plants, irrigation, and sod as needed.	LS	1	\$	\$
2	Removal of existing curb.	LF	7	\$	\$
3	Removal of existing sidewalk.	SF	160	\$	\$
4	Apply stucco finish and paint on ramp elevations to match existing building.	LS	1	\$	\$
5	Install sleeving for irrigation and lighting as needed.	LF	1	\$	\$
6	Install footings, foundation, slabs and finishes per plan and specifications.	LS	1	\$	\$
7	Existing railing at patio slab to be removed.	LF	5	\$	\$
8	Fabricate and install 36" custom railing to match existing.	LF	180	\$	\$
9	Termite Protection	LS	1	\$	\$
10	Permitting Fees	LS	1	\$	\$
11	Mobilization/Dumpster/General Conditions	LS	1	\$	\$
Project Total					
					\$

This solicitation has potential for P-Card Payment. Does your company accept credit card payment? YES ___ NO ___

If "yes" please indicate payment options on the below chart.

Payment Options	YES	NO	PERCENT AND/OR TERMS FOR EARLY PAYMENT
Is there a discount for a credit card payment?			
Is there an additional charge for credit card payment?			
Discount for early payment?			
Prompt payment terms: _____% _____ Days; Net 30 Days			

Company Name: _____

EIN: _____

Email: _____

Name and Title of individual completing this schedule:

(Printed Name)

(Title)

X

(Signature)

(Date)

ACKNOWLEDGEMENT OF BUSINESS TYPE

The undersigned Bidder certifies that this bid package is submitted in accordance with the specifications in its entirety and with full understanding of the conditions governing this bid.

BUSINESS ADDRESS of BIDDER:

Company Name

Address

City State Zip

Telephone No. _____ Fax No. _____

SIGNATURE OF BIDDER

If an Individual: _____
Signature Print Name

Doing business as _____

If a Partnership: _____

By: _____
Partner Signature Print Name

If a Corporation: _____
Corporate Name

(a _____ Corporation) In what State is the Corporation Incorporated? _____

If not incorporated under the laws of Florida, are you licensed to do business in Florida? Yes ___ No ___

By: _____
Signature Print Name

Sign and Date Form: Certification:
Under penalties of perjury, I certify that the information shown on this form is correct to my knowledge.

Signature	Print Name
Title	Date

LIST OF SUBCONTRACTORS

The undersigned states the following is a full and complete list of the proposed subcontractors on this Project and the class of work to be performed by each, and such list will not be added to nor altered without written consent of the owner through the Engineer.

Subcontractor Name and Address	Class of Work to be Performed
1. _____ _____ _____	_____ _____ _____
2. _____ _____ _____	_____ _____ _____
3. _____ _____ _____	_____ _____ _____
4. _____ _____ _____	_____ _____ _____
5. _____ _____ _____	_____ _____ _____
6. _____ _____ _____	_____ _____ _____
7. _____ _____ _____	_____ _____ _____
8. _____ _____ _____	_____ _____ _____
9. _____ _____ _____	_____ _____ _____

Submitting Vendor Name: _____

Authorized Bidder's Signature: _____

MATERIALS & SUPPLIERS

The Bidder is required to state below, material and suppliers he proposes to utilize on this project. No change will be allowed after submittal of Bid. Any substitute material proposed must be listed below and must be approved by Engineer, Bidder shall furnish the manufacturer named and the specifications. Acceptance of this Bid does not constitute acceptance of material proposed on this list.

MATERIAL

SUPPLIER

1. _____	_____
2. _____	_____
Submitting Vendor Name: _____

Authorized Bidder's Signature: _____

CITY OF NAPLES RELEASE AND AFFIDAVIT FORM

COUNTY OF (COLLIER)
STATE OF (FLORIDA)

BEFORE ME, the undersigned authority, personally appeared _____ who, after being duly sworn deposes and says of him/her personal knowledge the following:

- 1.) In accordance with the Contract Documents and in consideration of \$_____ to be received _____, ("Contractor") releases and waives for itself and its subcontractors, material-men, successors and assigns, all claims demands, damages, costs and expenses, whether in contract or in tort, against the City of Naples, Florida, ("the City") relating in any way to the performance of the Agreement between Contractor and the City, dated _____, 20__ for the period from _____ to _____. This partial waiver and release is conditioned upon payment of the consideration described above. It is not effective until said payment is received in paid funds.
- 2.) Contractor certifies for itself and its subcontractors, material-men, successors and assigns, that all charges for labor, materials, supplies, lands, licenses and other expenses for which the City might be sued or for which a lien or a demand against any payment bond might be filed, shall be fully satisfied and paid upon the City's payment to Contractor.
- 3.) Contractor agrees to indemnify, defend and save harmless the City from all demands or suits, actions, claims of liens or other charges filed or asserted against the City arising out of the performance by Contractor of the Work covered by this Release and Affidavit.
- 4.) This Release and Affidavit is given in connection with Contractor's [monthly/final] Application for Payment No._____.

CONTRACTOR

BY: _____

ITS: _____

DATE: _____

Witness
President

Witness

[Corporate Seal]

STATE OF _____

COUNTY OF _____

The foregoing instrument was acknowledged before me this ____ day of _____ 20 ____, by _____, as _____ of _____, a _____ corporation, on behalf of the corporation. He/she is personally known to me or has produced _____ as identification and did (did not) take an oath.

My Commission Expires: _____

(Signature of Notary)

Name: _____
(Legibly Printed)

Notary Public, State of _____

(AFFIX OFFICIAL SEAL)

Commissioner No. _____

**City of Naples, FL
ITB No. 21-006
River Park Community Center ADA Ramp Project - ITB**

Index

		Page
Cover Sheet	Required	1
General Conditions		2
General Insurance Requirements	Required	12
Statement of No Bid/Proposal		13
References	Required	14
Special Conditions		16
Submission Checklist	Required	18
IRS W-9 FORM	Required	19
Schedule of Values	Required	25
Acknowledgment of Business Type	Required	26
List of Subcontractors	Required	27
Materials & Suppliers	Required	28
City of Naples Release and Affidavit Form		29
PROJECT REQUIREMENTS AND SPECIFICATIONS		31
ATTACHMENT A - MHK Architecture Plans		36
ATTACHMENT B - Cronin Foundation Plans		42

City of Naples, FL
ITB No. 21-006
River Park Community Center ADA Ramp Project - ITB

PROJECT REQUIREMENTS AND SPECIFICATIONS

PROJECT DESCRIPTION

The purpose of this Invitation to Bid (ITB) is for the City of Naples to obtain prices from qualified vendors to furnish all equipment, materials, and services needed for the addition of 2 ADA Accessible Ramps @ River Park Community Center. All construction to be installed per ATTACHMENT A - MHK Architecture Plans dated 8/18/20, and ATTACHMENT B - Cronin Foundation Plans dated 8/04/20.

A. SCOPE OF WORK:

- Removal and reinstallation of plants, irrigation, and sod as needed.
- Removal of existing sidewalk and curb.
- Apply stucco finish and paint to ramp elevations to match existing building.
- Install sleeving for irrigation and lighting as needed.
- Install footings, foundations, slabs and finishes per plan and specifications.
- Fabricate and install 36" custom railing to match existing.

B. AWARD OF BID:

The City reserves the right to award the bid in a manner that best serves the interests of the City of Naples.

C. CONTRACT MANAGEMENT:

Travis Delashmet and/or his authorized representative will serve as the City's Contract Manager.

D. LICENSES AND PERMITS:

Licenses may be required by the State of Florida, Collier County, or the City of Naples to perform all or part of this work. Contractors should investigate and determine if they hold the necessary License(s) prior to bid submittal. Permitting may be required for all or part of the requested work. The contractor will be responsible for investigating and determining if permitting is necessary. The contractor will also be responsible for obtaining permits.

At a minimum, vendors must submit the following:

1. An active certified General Contractor's (CGC) license; and be certified and or qualified to complete the project per plan and project specifications.
2. Prospective vendors, whether residents or nonresidents of Florida, must provide evidence of proper licensure with their Bids submittal. Such evidence must be in the form of copies of their Florida license which authorizes Bidder to perform the work.

3. Prospective vendors must hold the required license for the type of work to be performed at the time their bid response is submitted and for the duration of the contract.
4. Prospective vendors must provide a list of the permit(s) they determined are necessary to perform the requested work.

E. INSURANCE

The City's General Insurance Requirements on page 12 apply. Successful contractor(s) must furnish proof of insurance as per specifications.

Contractors should investigate and determine they hold the necessary insurance prior to bid submittal.

F. SUB-CONTRACTORS AND MATERIAL SUPPLIERS

If the prospective contractor contemplates the use of sub-contractors, as a further condition of award of a contract, the prospective contractor must certify in writing that all of its sub-contractors are appropriately licensed and are registered with the State of Florida in accordance Florida Statutes Chapters 607 or 620, and such statement will include any sub-contractors' corporate charter numbers. For additional information on registering, the prospective contractor should contact the Florida Secretary of State's Office.

Each prospective contractor must submit a list of all proposed sub-contractors and material suppliers intended for this project. No changes to this list will be made without the express written consent of the City. Any request for changes must be made in writing, to the City, clearly stating the reasons for the change. The City reserves the exclusive right to either approve or reject such request for change. Contractor agrees that the City's or its consultant's decision is final and binding. Contractor understands and agrees that he/she is solely responsible to the City for all work specified herein; and, that subsequent review of sub-contractors and/or material suppliers by the City or its consultants does not relieve the contractor and/or his surety of any liability or obligation stipulated herein. Failure to comply with the above may result in termination of this contract.

All bidders must provide requested information in the attached forms provided.

G. CONDUCT

The awarded vendor(s) and his employees will conduct themselves in such a manner as to avoid embarrassment to the City of Naples and must at all times be courteous to the public. Although uniforms are not required, proper clothing must be worn at all times to include shirts, necessary safety equipment, pants, short or long, and proper footwear. Proper safety equipment must be worn at all times.

H. CONTRACTORS EQUIPMENT

All vehicles and equipment must be maintained in good repair, appearance and sanitary condition at all times. Vehicles must be clearly identified with the name of the company and phone number clearly visible. In addition, the contractor will be responsible for using

the necessary safety equipment according to State standards while working on City, County, or State roads as a sub-contractor of the City.

I. DISPOSAL OF DEBRIS

The awarded vendor(s) must dispose of all debris and other materials gathered from the described work in compliance with all applicable federal, state, county, city, and local regulations.

Remove leftover materials, trash, debris, from project site and surrounding areas daily.

J. SCHEDULING OF WORK

1. All work will be performed Monday through Friday from 7AM to 6PM.
2. The awarded vendor(s) will correct work deficiencies and/or problems pointed out by the Contract Manager within 3 days of notification or sooner depending on the nature of the deficiency.

K. PAYMENT REQUESTS, INVOICES AND WORK REPORTS

1. Invoices must be submitted after work is completed with a detailed description of the work performed.
2. The awarded vendor(s) will meet with Contract Manager and set up procedures prior to the start of work.

L. NON-PERFORMANCE

The City reserves the right to cancel the contract with a seven (7) day notice should the Contractor fail to perform up to the requirements and standards identified in the specifications. The City may withhold part or all payments due to the awarded vendor(s) until correction is made.

M. QUALIFICATIONS

Prospective vendor(s) must be licensed with a minimum of three (3) years' experience in I related work. All bidders must provide, with their bid proposal, a list of at least three (3) commercial references of completed specific projects and send the attached reference questionnaire to the client who will submit the completed form directly to the City. The City reserves the right to contact these as references, in order to determine the competency of the Contractor.

N. INSPECTION

The City reserves the right to make inspections and tests, when deemed advisable, to ascertain that requirements of the contract are being fulfilled. Should it be found that the standards specified are not being satisfactorily maintained, the City will immediately demand that the contractor comply with the Invitation to Bid to meet these requirements.

The Contract Manager will make visits to the site at intervals appropriate to the various stages to observe the progress and quality of the executed work and determine if the

work is proceeding in accordance with the Contract Documents. Contract Manager may authorize minor variations from the requirements of the Contract Documents.

O. REJECTING DEFECTIVE WORK

The Contract Manager will have the authority to disapprove or reject work, which he believes to be unacceptable work and not in accordance with Contract Documents. Parks & Parkways/Facilities Maintenance Superintendent will be the final interpreter of the requirements of the Contract Documents and judge of the acceptability of the work performed. City will notify the contractor immediately of unacceptable work. If work has been rejected; contractor must correct all defective work within 3 days of notification. The contractor will bear all costs to correct the defective work. If the contractor fails to correct the defective work, or if the contractor fails to perform the work in accordance with the Contract Documents, the City may correct and remedy any such deficiency, with the contractor to bear all costs to correct the defective work.

P. PROTECTION OF FACILITIES, PUBLIC AND PRIVATE PROPERTY

1. From the time the awarded contractor commences and until final acceptance by the City of any work specified on the Invitation to Bid, awarded contractor is required to initiate and maintain measures which must be proper and adequate to protect the building, its contents and any surrounding areas against damage by the elements. The contractor will assume full responsibility for any damage to any property including but not limited to walls, floors, tables, chairs, trees, shrubs, lawns, walks, pavements, roadways, structures, utilities, and underground facilities, resulting from the performance of the work.
2. Further, the awarded contractor must at all times guard against damage or loss to the property of the City or of other vendors or contractors and will be held responsible for replacing or repairing any such loss or damage. The City may withhold payment or make such deductions from payments as it deems necessary to insure reimbursement or replacement for loss or damage to property through negligence of the awarded contractor or his agents.
3. Further, provide adequate protection for both curbs/sidewalks/grass areas over which trucks and equipment pass to reach the project site and repair/replace all damaged areas, at no cost to the owner.
4. The contractor upon receipt of either written or oral notice must immediately discontinue any practice obviously hazardous in the opinion of the Contract Manager. The contractor must comply with all OSHA and other Federal and State safety standards. Blocking of the public street, except under extreme emergency conditions, will not be permitted unless prior arrangements have been made with the Contract Manager and the City Police and Fire Departments and other agencies having jurisdiction over the street to be closed.

Q. PROTECTION OF OVERHEAD UTILITIES


The operations will be conducted in many areas where overhead electric, telephone, and cable television facilities exist. The contractor must protect all utilities from damage, will immediately contact the appropriate utility if damage has occurred, and will be responsible for all claims for damage due to his operations. The contractor must make arrangements with the utility for the removal of necessary limbs and branches, which may conflict with, or create a personal injury hazard in the removal of the tree. Delays encountered by the contractor in waiting for the utility to complete its work will not be the responsibility of the contractor.

R. PROTECTION OF UNDERGROUND UTILITIES

The Contractor will be responsible for following the Florida Underground Facility Damage Prevention & Safety Act (556), OSHA Standard 1926.651, Florida Trench and Safety Act (Chapter 90-96) and obtaining utility locations by calling Sunshine State One-Call of Florida Inc. at 1-800-432-4700. Contractor will have full responsibility for reviewing and checking all information and data for locating all underground facilities.



S. TRAFFIC CONTROL

1. Contractor will be required to furnish traffic control and/or barricades as needed or as required by the State of Florida. Barricading and detouring of the traffic must be accomplished in conformance with the State of Florida Manual of Uniform Traffic Control Devices for Highway Construction and Maintenance Operations, latest edition. A flagman is required when two-way traffic is obstructed by the removal operation.
2. Contractor will be responsible for adequate barricades, warning devices, and the necessary safety equipment according to State DOT standards while working on City, County or State roads as a sub-Contractor of the City.

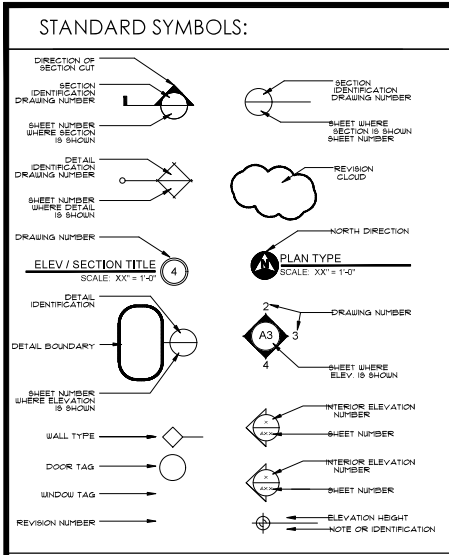

MATERIAL LEGEND:

	EARTH (UNDISTURBED)		CONCRETE MASONRY UNIT (CMU)
	EARTH (COMPACTED)		METAL (LARGE SCALE)
	STRUCTURAL CONCRETE		METAL (SMALL SCALE)
	BRICK (ON INDICATES SECTION CUT)		ACOUSTICAL CEILING TILE
	PLASTER, SAND, CEMENT, STUCCO		RIGID INSULATION
	CERAMIC TILE		BATT INSULATION
	GLASS		ROUGH WOOD (CONTINUED)
	FINISH WOOD		ROUGH WOOD (NON-CONTINUOUS)
	PLYWOOD		

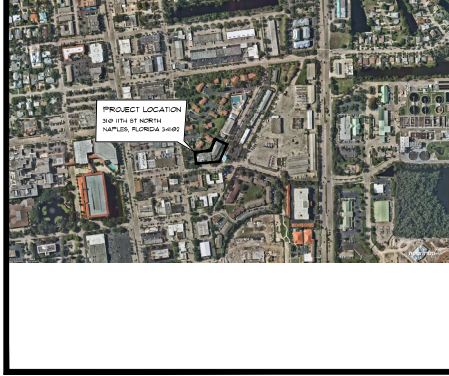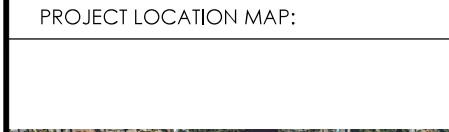

- ### GENERAL NOTES:
- IT IS THE INTENT OF THESE CONTRACT DOCUMENTS TO DEFINE AND DESCRIBE A COMPLETE FINISHED AND FULLY FUNCTIONING FACILITY. ANY PRODUCT, MATERIAL, SYSTEM, EQUIPMENT, OR ASSEMBLY WHICH NORMALLY WOULD BE REQUIRED TO MEET THIS REQUIREMENT SHALL BE PROVIDED AS IF SPECIFICALLY NOTED.
 - WHEN WORK IS NOT SPECIFICALLY NOTED BUT IS REQUIRED TO COMPLETE THE PROJECT IT SHALL BE PROVIDED BY THE CONTRACTOR AT NO ADDITIONAL EXPENSE TO THE OWNER, AND SHALL BE OF THE BEST MATERIALS AND WORKMANSHIP.
 - THE DOCUMENTS ARE DIAGRAMMATIC AND SHALL NOT BE SCALED. ADDITIONAL DATA SHALL BE OBTAINED FROM THE ARCHITECT THROUGH WRITTEN CLARIFICATION ONLY. VERIFY ALL EXISTING CONDITIONS, ELEVATIONS, AND DIMENSIONS BEFORE PROCEEDING WITH ANY PORTION OF ANY WORK.
 - ALL WORK AS OUTLINED IN THESE DOCUMENTS SHALL CONFORM TO THE APPLICABLE CODES AND ORDINANCES IN EFFECT AT THE TIME THESE DOCUMENTS WERE PREPARED. IN THE EVENT OF A CONFLICT, THE MORE STRINGENT REQUIREMENTS SHALL GOVERN AND BE ADHERED TO.
 - THE CONTRACTORS SHALL VISIT THE JOB SITE AND BECOME FAMILIAR WITH ALL EXISTING CONDITIONS WHICH MAY AFFECT THE BID.
 - THE CONTRACTORS SHALL BE EXPERIENCED IN THE TYPE OF WORK. NO ALLOWANCES WILL BE MADE AFTER THE BID FOR LACK OF EXPERIENCE.
 - THE CONTRACTORS SHALL TAKE ALL NECESSARY PRECAUTIONARY MEASURES TO PROTECT THE PUBLIC AND ADJACENT PROPERTIES FROM DAMAGE THROUGHOUT THE CONSTRUCTION.
 - ANY EXISTING UTILITIES TO BE ABANDONED SHALL BE PROPERLY DISCONNECTED, PLUGGED, OR CAPPED, AS REQUIRED BY CODE OR SOUND CONSTRUCTION PRACTICES.
 - DAMAGED OR DISRUPTED EXISTING CONDITIONS INCLUDING BUT NOT LIMITED TO LANDSCAPING, LIGHTING, IRRIGATION, PEDESTRIAN AND VEHICLE ACCESS SHALL BE REPLACED AT THE LEVEL OF CONSTRUCTION TO THE SAME STANDARDS OF QUALITY AS EXISTED PRIOR TO CONSTRUCTION DISRUPTION.
 - DISRUPTED ELECTRICAL AND WATER LINES SHALL BE RE-ROUTED DURING PROJECT CONSTRUCTION AND ARE TO REMAIN IN CONTINUOUS SERVICE UNLESS OTHERWISE INDICATED OR INSTRUCTED BY THE OWNER.
 - NO CHANGES, MODIFICATIONS OR DEVIATIONS SHALL BE MADE FROM THE DRAWINGS OR SPECIFICATIONS WITHOUT FIRST SECURING WRITTEN PERMISSION FROM THE ARCHITECT.
 - WHERE LACK OF INFORMATION, OR ANY DISCREPANCY SHOULD APPEAR IN THE DRAWINGS OR SPECIFICATIONS, REQUEST WRITTEN INTERPRETATION FROM THE ARCHITECT BEFORE PROCEEDING WITH ANY PORTION OF THE WORK.
 - WHEN INSTRUCTED, PROVIDE A SET OF SHOP DRAWINGS FOR ALL PRODUCTS, MATERIALS, AND EQUIPMENT TO ARCHITECT FOR APPROVAL PRIOR TO ACcomplISH THE WITHOUT CREATING VARIATIONS IN THE WALL PLANE.
 - UNLESS OTHERWISE NOTED, ELECTRICAL, CONDUITS, PLUMBING LINES, ETC SHALL BE RUN CONCEALED AND FINISHING SHALL BE TO CORRECTLY SET TO ACCOMPLISH THE WITHOUT CREATING VARIATIONS IN THE WALL PLANE.
 - PROVIDE ADEQUATE CONCEALED BLOCKING AND ANCHORING FOR ALL CEILING AND WALL MOUNTED EQUIPMENT, HARDWARE, AND ACCESSORIES.
 - WHEN A PRODUCT, SYSTEM OR ASSEMBLY IS CALLED FOR, ALL NECESSARY PARTS AND MATERIALS REQUIRED FOR A COMPLETE AND FULLY OPERATIONAL SYSTEM SHALL BE PROVIDED AND INSTALLED AND INSTALLATION SHALL BE ACCORDING TO THE MANUFACTURER'S INSTRUCTIONS.
 - PRIOR TO PROCEEDING WITH WORK, CONTRACTORS SHALL COORDINATE WITH EACH TRADE THE LOCATIONS OF SLEEVES OR OTHER PRESET ACCESSORIES INVOLVING OTHER TRADES.
 - DIMENSIONS ARE SHOWN FROM FACE OF FRAMING MEMBERS, OR MASONRY IF APPLICABLE, OR INTERIOR WALLS. FOR EXISTING WALLS DIMENSIONS FROM FACE OF DRYWALL AND TO THE CENTER OF ROUGH OPENINGS. UNLESS OTHERWISE NOTED - SEE WALL DETAILS FOR DRYWALL TYPE AND DIMENSIONS. ALL DIMENSIONS SHOWN ON PLANS ARE NOMINAL. DETAILED DIMENSIONS ARE EXACT.
 - THE CONTRACTOR SHALL GUARANTEE ALL MATERIALS AND WORKMANSHIP FURNISHED UNDER THIS CONTRACT FOR A MINIMUM PERIOD OF ONE YEAR FROM THE DATE OF FINAL ACCEPTANCE OF WORK BY THE CONTRACT BY OWNER AND THE ARCHITECT, BUT IN NO EVENT LESS THAN AS REQUIRED BY TERMS OF THE AGREEMENT BETWEEN THE OWNER AND CONTRACTOR FOR THE CONSTRUCTION OF THE PROJECT OR STATE STATUTE. ANY DEFECTS DEVELOPING WITHIN THIS PERIOD TRACEABLE TO MATERIALS OR WORKMANSHIP PROVIDED OR PERFORMED BY THE CONTRACTOR, SHALL BE MADE GOOD AT THE EXPENSE OF THE CONTRACTOR. NOT THE OWNER. THE CONTRACTOR SHALL ACCEPT AND FULLY UNDERSTAND THIS PROVISION PRIOR TO THE CONTRACT BEING AWARDED. NO CLAIM OR EXTRA COMPENSATION WILL BE ALLOWED FOR CORRECTION OF FAULTY WORK OR DEFECTIVE MATERIALS. AT ANY TIME DURING THE CONSTRUCTION PERIOD, OWNER'S REPRESENTATIVE AND THE ENGINEER RETAINS THE RIGHT TO REQUIRE THE CONTRACTOR TO REMOVE AND REINSTALL ANY EQUIPMENT OR MATERIALS NOT FOLLOWING THE STANDARDS AS PRELIEVED HEREIN OR ON THE DRAWINGS AND AT HIS COST TO THE OWNER OR ENGINEER.
- ### SITE CONDITIONS
- LOCATE, IDENTIFY, AND PROTECT ALL EXISTING UTILITIES ENCOUNTERED DURING THE WORK. IF ANY, NOTIFY UTILITY COMPANIES OF IMPENDING WORK.
 - ENSURE THAT ALL UTILITY AND OTHER SERVICES WHICH MAY BE DISTURBED DURING CLOSE EXCAVATION ARE PROPERLY STAYED AND BRACED IN POSITION DURING THE WORK.
 - PROVIDE SLEEVES APPROPRIATE TO CONSTRUCTION WHERE NEW PFS, CONDUIT, AND DUCTS PENETRATE WALLS AND FLOORS. FILL VOIDS WITH FIRE RATING INSULATION OR FOAM PENETRATION SEALANT.
 - PROGRESS CLEANING: REMOVE DEBRIS FROM INTERIOR OF BUILDING ON A DAILY BASIS AND STORE TEMPORARILY IN COMMERCIAL TRASH CONTAINERS. REMOVE DEBRIS FROM BUILDING SITE AT INTERVALS REQUIRED TO MINIMIZE OVERFLOW AND SPILLAGE. HAZARDOUS, HAZARDOUS, HAZARDOUS, OR UNSANITARY WASTE MATERIALS SEPARATELY FROM OTHER WASTE BY CONTAINERING PROPERLY. DISPOSE OF MATERIAL IN A LAWFUL MANNER.
 - PROVIDE TEMPORARY TOILET FACILITIES FOR CONSTRUCTION USE. USE OF THE OWNERS TOILET FACILITIES WILL NOT BE PERMITTED.

- ### GENERAL NOTES: (CONTINUED)
- #### FINAL COMPLETION
- DO NOT BURN WASTE MATERIALS. DO NOT BURY DEBRIS OR EXCESS MATERIALS ON THE OWNERS' PROPERTY. DO NOT DISCHARGE VOLATILE, HARMFUL, OR DANGEROUS MATERIALS INTO DRAINAGE SYSTEMS. REMOVE WASTE MATERIALS FROM THE SITE AND DEPOSE IN A LAWFUL MANNER.
 - COMPLETE CLEANING OPERATIONS BEFORE REQUESTING INSPECTION FOR CERTIFICATION OF SUBSTANTIAL COMPLETION AND MAINTAIN BUILDING IN CLEANED CONDITION UNTIL FINAL COMPLETION.
 - REMOVE TEMPORARY PROTECTION AND FACILITIES INSTALLED FOR PROTECTION OF THE WORK DURING CONSTRUCTION.
 - REMOVE LABELS, CLEAN GLASS SURFACES, AND DUST AND WIPE CLEAN ALL PRODUCTS, MATERIALS, SYSTEMS, FINISHES, EQUIPMENT, AND SURFACES.
- #### ARCHITECT'S DISCLAIMER
- THE ARCHITECT'S CERTIFICATION OF THE DOCUMENTS IS LIMITED TO THE DOCUMENTS AND THE INFORMATION CONTAINED IN THE DOCUMENTS.
 - THE ARCHITECT'S CERTIFICATION SHALL NOT EXTEND TO REVISIONS TO THE DOCUMENTS OR REVISIONS IN THE INFORMATION CONTAINED IN THE DOCUMENTS WHERE SUCH REVISIONS WERE NOT PERFORMED AND/OR AUTHORIZED IN WRITING BY THE ARCHITECT.
 - THE ARCHITECT SHALL NOT BE RESPONSIBLE FOR REVISIONS TO THE DOCUMENTS OR REVISIONS IN INFORMATION CONTAINED IN THE DOCUMENTS AND WHERE SUCH REVISIONS HAVE BEEN MADE BY OTHERS TO PRODUCTS, MATERIALS, FINISHES, DIMENSIONS, SYSTEMS, ASSEMBLIES, OR AESTHETIC INTENT.
- #### TERMITE PROTECTION:
- SEE 2017 FLORIDA BUILDING CODE
- TERMITE PROTECTION SHALL BE PROVIDED BY REGISTERED TERMITICIDES, INCLUDING SOIL APPLIED TERMITICIDES, BAITING SYSTEMS, AND PESTICIDES APPLIED TO WOOD OR OTHER APPROVED METHODS OF TERMITE PROTECTION LABELED FOR USE AS A PREVENTATIVE TREATMENT TO NEW CONSTRUCTION. UPON COMPLETION OF THE APPLICATION OF THE TERMITE PROTECTIVE TREATMENT, A CERTIFICATE OF COMPLIANCE SHALL BE ISSUED TO THE BUILDING DEPARTMENT BY THE LICENSED PEST CONTROL COMPANY THAT CONTAINS THE FOLLOWING STATEMENT: "THE BUILDING HAS RECEIVED A COMPLETE TREATMENT FOR THE PREVENTION OF SUBTERRANEAN TERMITES TREATMENT IN ACCORDANCE WITH RULES AND LAWS ESTABLISHED BY THE FLORIDA DEPARTMENT OF AGRICULTURE AND CONSUMER SERVICES." A COPY SHALL BE POSTED NEAR THE WATER HEATER OR ELECTRIC PANEL.
 - CONDENSATE AND ROOF DOWNSPOUTS SHALL DISCHARGE AT LEAST 1'-0" AWAY FROM BUILDING SIDE WALLS.
 - IRRIGATION & SPRINKLER SYSTEMS, INCLUDING ALL PIPES AND SPRAY HEADS, SHALL NOT BE INSTALLED WITHIN 1'-0" OF THE BUILDING SIDE WALLS.
 - TO PROVIDE FOR INSPECTION FOR TERMITE INFESTATION, CLEARANCE BETWEEN WALL COVERING AND FINAL EARTH GRADE SHALL NOT BE LESS THAN 6 INCHES. EXCEPTING:
 - PAINT OR DECORATIVE CEMENTITIOUS FINISH LESS THAN 5/8" THICK ADHERED DIRECTLY TO THE FOUNDATION WALL.
 - ACCESS OR SERVICE PANELS WHICH SET TO THE INTERIOR FINISH FLOOR ELEVATION FOR THE WIDTH OF SUCH PANELS ONLY.
 - A 6 INCH INSPECTION SPACE ABOVE VENT AND GARAGE SLABS AND ENTRY AREAS.
 - INITIAL TREATMENT SHALL BE DONE AFTER ALL EXCAVATION AND BACK FILL IS COMPLETE. SOIL DISTURBED AFTER THE INITIAL TREATMENT SHALL BE RETREATED.
 - BOXED SPACES BORED OR FORMED.
 - BOXED AREAS OR CONCRETE FLOORS FOR SUBSEQUENT INSTALLATION OF TRAPS, ETC., SHALL BE MADE WITH A PERMANENT METAL OR PLASTIC FORMS. PERMANENT FORMS MUST BE A SEA AND DRY THAT WILL ELIMINATE THE ENTRANCE OF SOIL AFTER THE INITIAL TREATMENT.
 - MINIMUM #18 VAPOR RETARDER MUST BE INSTALLED TO PROTECT AGAINST RAINFALL DILUTION. IF RAINFALL OCCURS BEFORE VAPOR RETARDER PLACEMENT, RETREATMENT IS REQUIRED.
 - CONCRETE OVER FOUR AND MORTAR ALONG THE FOUNDATION PERMETER MUST BE REMOVED BEFORE EXTERIOR SOIL TREATMENT.
 - SOIL TREATMENT MUST BE APPLIED UNDER ALL EXTERIOR CONCRETE OR GRADE WITHIN 1'-0" OF THE STRUCTURES SIDEWALLS.
 - AN EXTERIOR VERTICAL CHEMICAL BARRIER MUST BE INSTALLED AFTER CONSTRUCTION IS COMPLETE INCLUDING LANDSCAPING AND IRRIGATION. ANY SOIL DISTURBED AFTER THE VERTICAL BARRIER IS APPLIED, SHALL BE RETREATED.
 - ALL BUILDINGS ARE REQUIRED TO HAVE PRE-CONSTRUCTION TREATMENT.
 - AFTER ALL WORK IS COMPLETED, LOOSE WOOD AND FILL MUST BE REMOVED FROM BELOW AND WITHIN 1'-0" OF THE BUILDING. THIS INCLUDES ALL GRADE STAIRS, TUB TRAP BOXES, FORMS, SHORING OR OTHER CELLULOSE CONTAINING MATERIAL.
 - NO WOOD VEGETATION, STUMPS, CARDBOARD, TRASH, ETC., SHALL BE BURIED WITHIN 15'-0" OF ANY BUILDING OR PROPOSED BUILDING.
- #### ZONING INFORMATION:
- BUILDING DEPARTMENT: CITY OF NAPLES
ZONING: = PS (PUBLIC SERVICE)
ADDRESS: = 310 11TH ST NORTH, FLORIDA 34102
FLOOD ZONE: = AEB

FBC 2017 CODE OUTLINE:

AREAS ARE CALCULATED FROM OUTSIDE OF EXTERIOR WALLS AND/OR FACE OF EXTERIOR CLADDING, LESS VERTICAL SHAFTS. NET AREAS ARE CALCULATED FROM INTERIOR SIDE OF EXTERIOR WALLS EXCLUDING AREAS AS DESCRIBED IN FBC 202.

APPLICABLE CODES:

FLORIDA BUILDING CODE, FBC 2017 (6TH EDITION)
FLORIDA FIRE PREVENTION CODE (6TH EDITION)
NATIONAL ELECTRICAL CODE (N.E.C.) 2014

OCCUPANCY:

OCCUPANCY CLASSIFICATION (FBC CH. 3): A-3 (ASSEMBLY) NO CHANGES
TYPE OF CONSTRUCTION: EB1(N)NO CHANGES

EXISTING AND MEANS OF EGRESS:

MAXIMUM EXIT ACCESS TRAVEL DISTANCE (FBC 1017.2):	8=307
MAX DEAD END CORRIDOR (FBC 1020.4):	57
MINIMUM CORRIDOR WIDTH (FBC 1020.2):	44"
MINIMUM CLEAR OPENING (FBC 1010.1.1):	32"
MAX CORRIDOR PATH OF TRAVEL (FBC 1006.2.1):	8=100'

PROJECT SUMMARY:

ADDRESS:
310 11TH ST NORTH, NAPLES, FLORIDA 34102

THIS DRAWING SET IS FOR ARCHITECTURE AND STRUCTURAL ENGINEERING FOR THE ADDITION OF ADA ACCESSIBLE RAMPS AT THE EXISTING RIVER PARK COMMUNITY CENTER.

FEWA: FLOOD ZONE A-B
FBE: NFPA/IFPC SIXTH EDITION

DRAWING INDEX:

ARCHITECTURAL

- AO.0 PROJECT INFORMATION
- AO.1 EXISTING SITE PLAN
- AO.2 PROPOSED SITE PLAN
- AO.3 EXISTING PLAN
- AO.4 PROPOSED PLAN
- AO.5 ELEVATIONS

STRUCTURE

- S-1 FOUNDATION PLAN
- S-2 GENERAL NOTES
- S-3 DETAILS

PROJECT DESIGN TEAM:

MHK
ARCHITECTURE & PLANNING

975 6TH AVENUE SOUTH
NAPLES FLORIDA 34102
PHONE: (239) 331-1092
WWW.MHKAP.COM

CRONIN ENGINEERING

CRONIN ENGINEERING
602 WILLIAMS PARK DRIVE #201
NAPLES, FL 34109
PHONE: (239) 593-1137

DATE: 2020.08.26
BY: Matthew Kragh
CHECKED BY: ERS
DATE: 2020.08.26
BY: Matthew Kragh
CHECKED BY: ERS

DRAWN BY: ERS
CHECKED BY: MDM

PHASE CD
PR NO 2011

AO.0

MHK
ARCHITECTURE & PLANNING

975 6TH AVENUE SOUTH
NAPLES FLORIDA 34102
PHONE: (239) 331-1092
WWW.MHKAP.COM

CONSULTANT:

RIVER PARK COMMUNITY CENTER
ADA ACCESS
CITY OF NAPLES
310 11TH ST N
NAPLES, FLORIDA 34102

FLORIDA SEAL
FLORIDA ARCHITECT 19971


Matthew Kragh
2020.08.26
15:47:57 - 04'00"

DATE: 2020.08.26
BY: Matthew Kragh
CHECKED BY: ERS

DRAWN BY: ERS
CHECKED BY: MDM

PHASE CD
PR NO 2011

AO.0

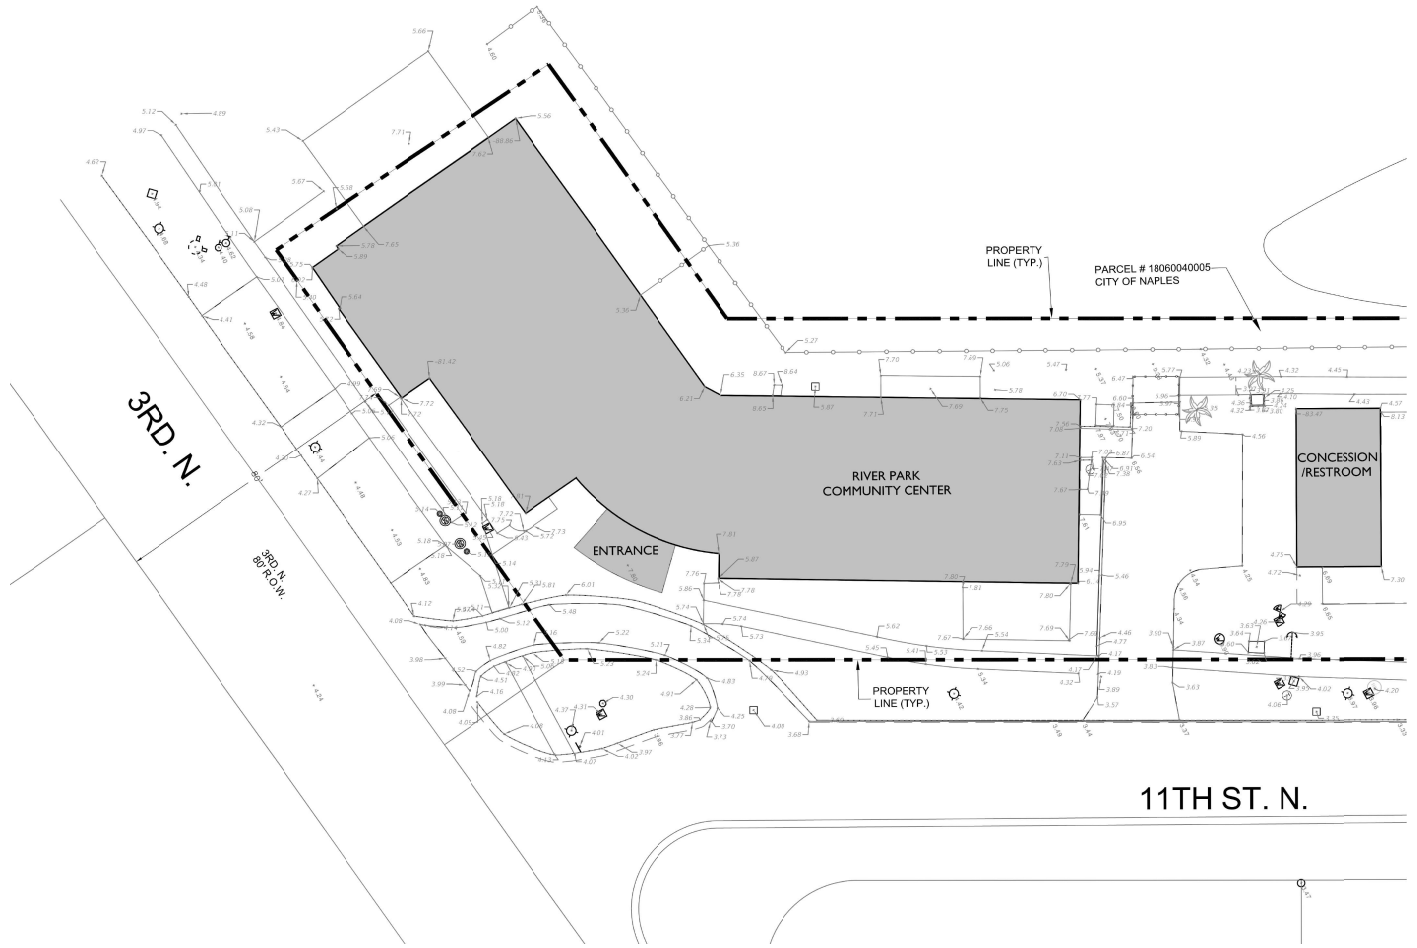

DATA ON THIS SITE PLAN IS FOR REFERENCE ONLY. PLEASE REFER TO CIVIL ENGINEERING DRAWINGS FOR AN SPECIFIC INFORMATION REGARDING THE SITE.

EXISTING SITE PLAN
SCALE: 1" = 30'-0"



975 6TH AVENUE SOUTH
NAPLES FLORIDA 34102
PHONE: (239) 919-0786
WWW.MHKAP.COM

12/20/2020 10:00 AM
PROJECT: 2020-08-26
DRAWN BY: ERS
CHECKED BY: MDM

CONSULTANT:

RIVER PARK COMMUNITY CENTER
ADA ACCESS
CITY OF NAPLES
310 11TH ST N
NAPLES, FLORIDA 34102


FLORIDA SEAL
Matthew Kragl
2020.08.26
15:48:34 -04'00'

DATE	BY	REVISION

DRAWN BY: ERS
CHECKED BY: MDM

PHASE CD
PR NO 20111

A0.1

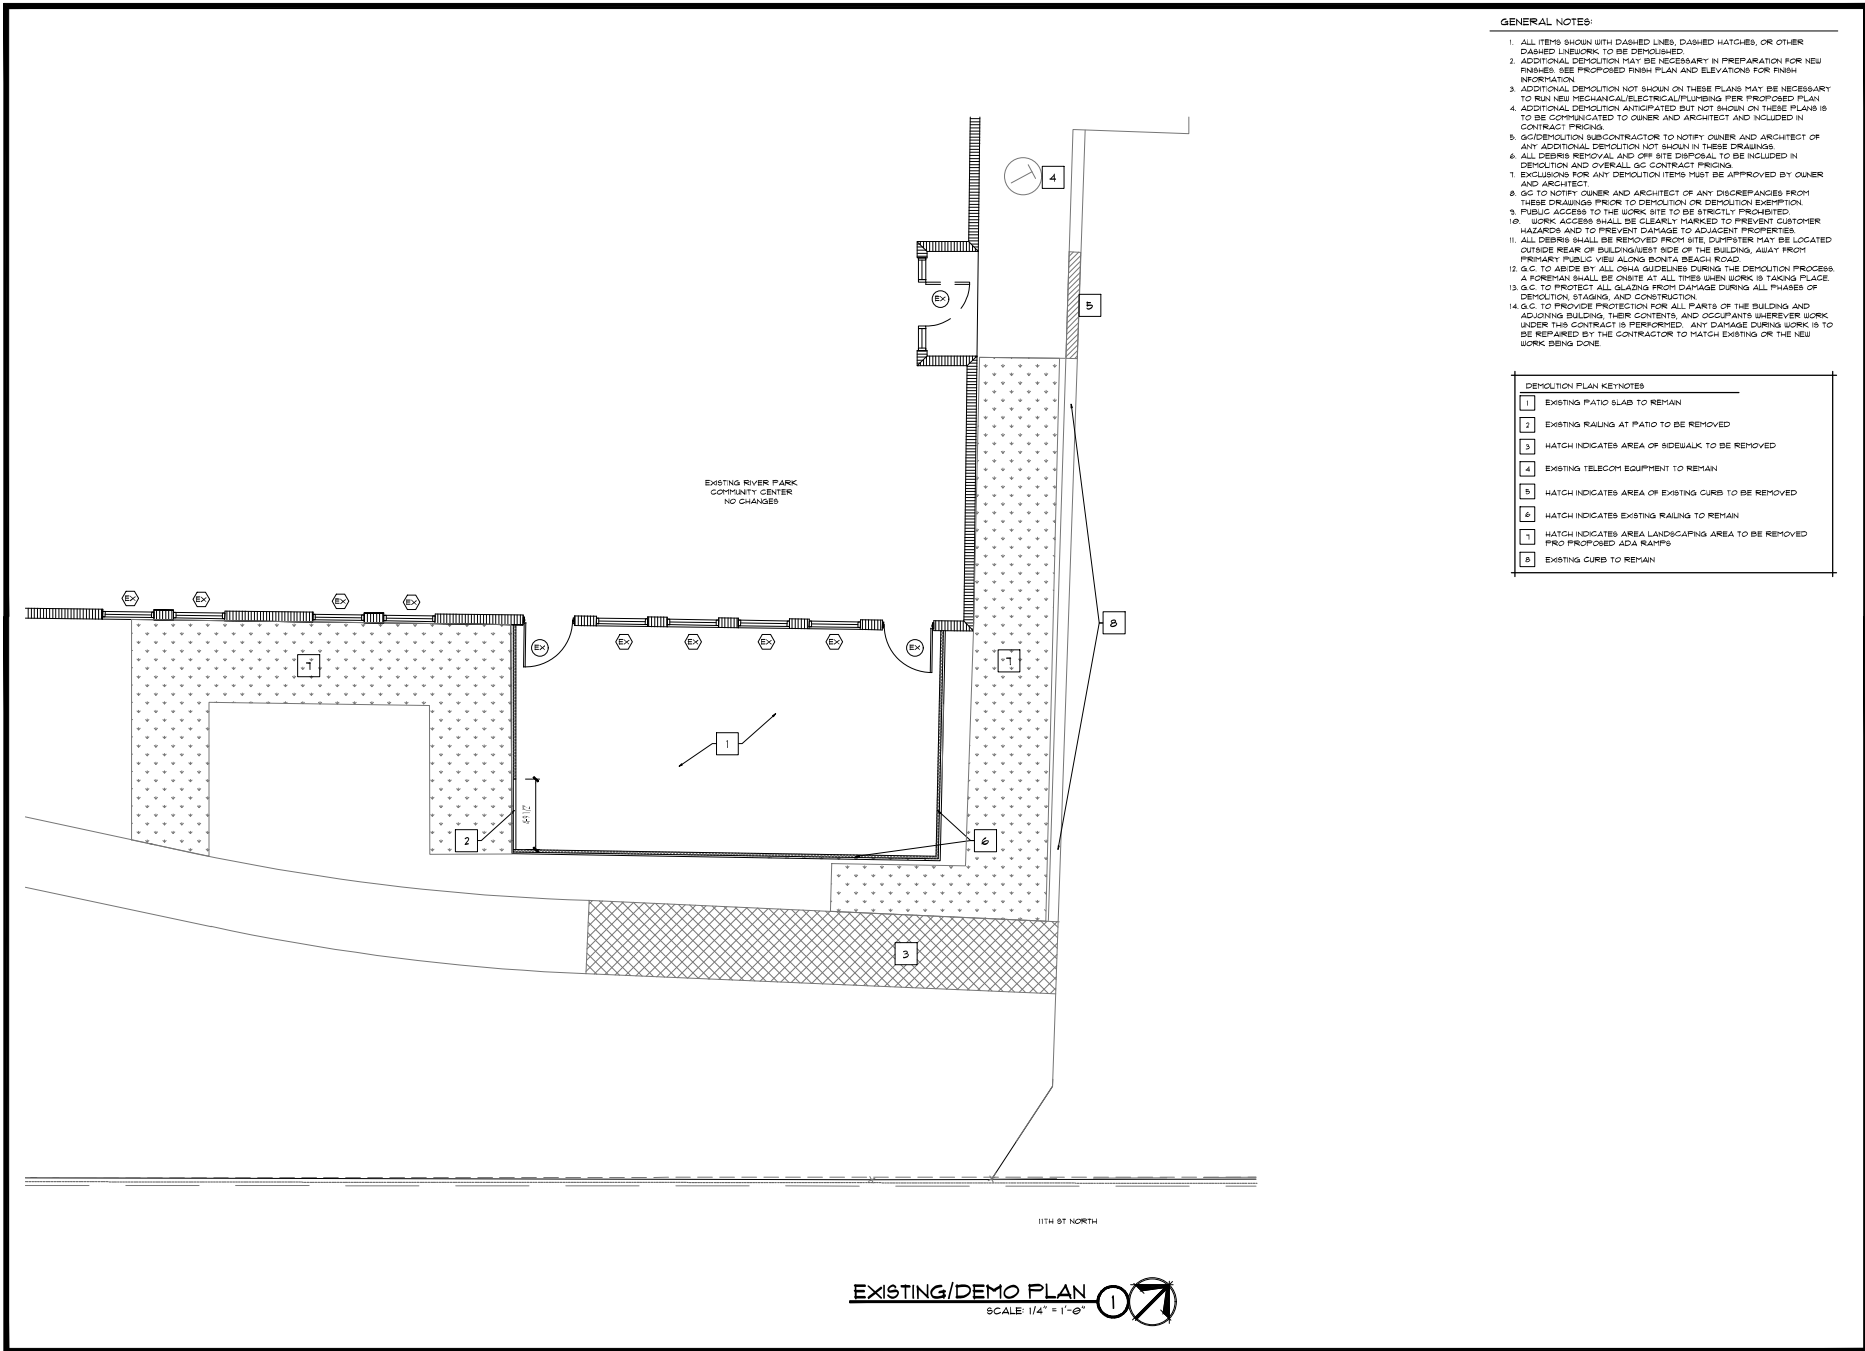

GENERAL NOTES:

1. ALL ITEMS SHOWN WITH DASHED LINES, DASHED HATCHES, OR OTHER DASHED LINEWORK TO BE DEMOLISHED.
2. ADDITIONAL DEMOLITION MAY BE NECESSARY IN PREPARATION FOR NEW FINISHES. SEE PROPOSED FINISH PLAN AND ELEVATIONS FOR FINISH INFORMATION.
3. ADDITIONAL DEMOLITION NOT SHOWN ON THESE PLANS MAY BE NECESSARY TO RUN NEW MECHANICAL/ELECTRICAL/PLUMBING PER PROPOSED PLAN.
4. ADDITIONAL DEMOLITION ANTICIPATED BUT NOT SHOWN ON THESE PLANS IS TO BE COMMUNICATED TO OWNER AND ARCHITECT AND INCLUDED IN CONTRACT PRICING.
5. GC/DEMOLITION SUBCONTRACTOR TO NOTIFY OWNER AND ARCHITECT OF ANY ADDITIONAL DEMOLITION NOT SHOWN IN THESE DRAWINGS.
6. ALL DEBRIS REMOVAL AND OFF SITE DISPOSAL TO BE INCLUDED IN DEMOLITION AND OVERALL GC CONTRACT PRICING.
7. EXCLUSIONS FOR ANY DEMOLITION ITEMS MUST BE APPROVED BY OWNER AND ARCHITECT.
8. GC TO NOTIFY OWNER AND ARCHITECT OF ANY DISCREPANCIES FROM THESE DRAWINGS PRIOR TO DEMOLITION OR DEMOLITION EXEMPTION.
9. PUBLIC ACCESS TO THE WORK SITE TO BE STRICTLY PROHIBITED.
10. WORK ACCESS SHALL BE CLEARLY MARKED TO PREVENT CUSTOMER HAZARDS AND TO PREVENT DAMAGE TO ADJACENT PROPERTIES.
11. ALL DEBRIS SHALL BE REMOVED FROM SITE. DUMPSTER MAY BE LOCATED OUTSIDE REAR OF BUILDING/NEST SIDE OF THE BUILDING, AWAY FROM PRIMARY PUBLIC VIEW ALONG BONTA BEACH ROAD.
12. G.C. TO ABIDE BY ALL OSHA GUIDELINES DURING THE DEMOLITION PROCESS.
13. A FOREMAN SHALL BE ON SITE AT ALL TIMES WHEN WORK IS TAKING PLACE.
14. G.C. TO PROTECT ALL GLAZING FROM DAMAGE DURING ALL PHASES OF DEMOLITION, STAGING, AND CONSTRUCTION.
15. G.C. TO PROVIDE PROTECTION FOR ALL PARTS OF THE BUILDING AND ADJOINING BUILDING, THEIR CONTENTS, AND OCCUPANTS WHEREVER WORK UNDER THIS CONTRACT IS PERFORMED. ANY DAMAGE DURING WORK IS TO BE REPAIRED BY THE CONTRACTOR TO MATCH EXISTING OR THE NEW WORK BEING DONE.

DEMOLITION PLAN KEYNOTES	
1	EXISTING PATIO SLAB TO REMAIN
2	EXISTING RAILING AT PATIO TO BE REMOVED
3	HATCH INDICATES AREA OF SIDEWALK TO BE REMOVED
4	EXISTING TELECOM EQUIPMENT TO REMAIN
5	HATCH INDICATES AREA OF EXISTING CURB TO BE REMOVED
6	HATCH INDICATES EXISTING RAILING TO REMAIN
7	HATCH INDICATES AREA LANDSCAPING AREA TO BE REMOVED PER PROPOSED ADA RAMPS
8	EXISTING CURB TO REMAIN

MHK
ARCHITECTURE
& PLANNING

975 6TH AVENUE SOUTH
NAPLES, FLORIDA 34102
PHONE: (239) 919-0786
WWW.MHKAP.COM

REGISTERED PROFESSIONAL ARCHITECT
STATE OF FLORIDA
NO. 12583
EXPIRES 12/31/2024

CONSULTANT:

RIVER PARK COMMUNITY CENTER
ADA ACCESS
CITY OF NAPLES
310 11TH ST N
NAPLES, FLORIDA 34102


FLORIDA SEAL
MAY 18 1891
Matthew Kragh
2020.08.26
15:48:58 -04'00

DATE: _____
ISSUED: _____
ISSUE: _____
BUILDING PERMIT: _____

DRAWN BY: ERS
CHECKED BY: MDM

PHASE CD
PR NO 20111

A1.e

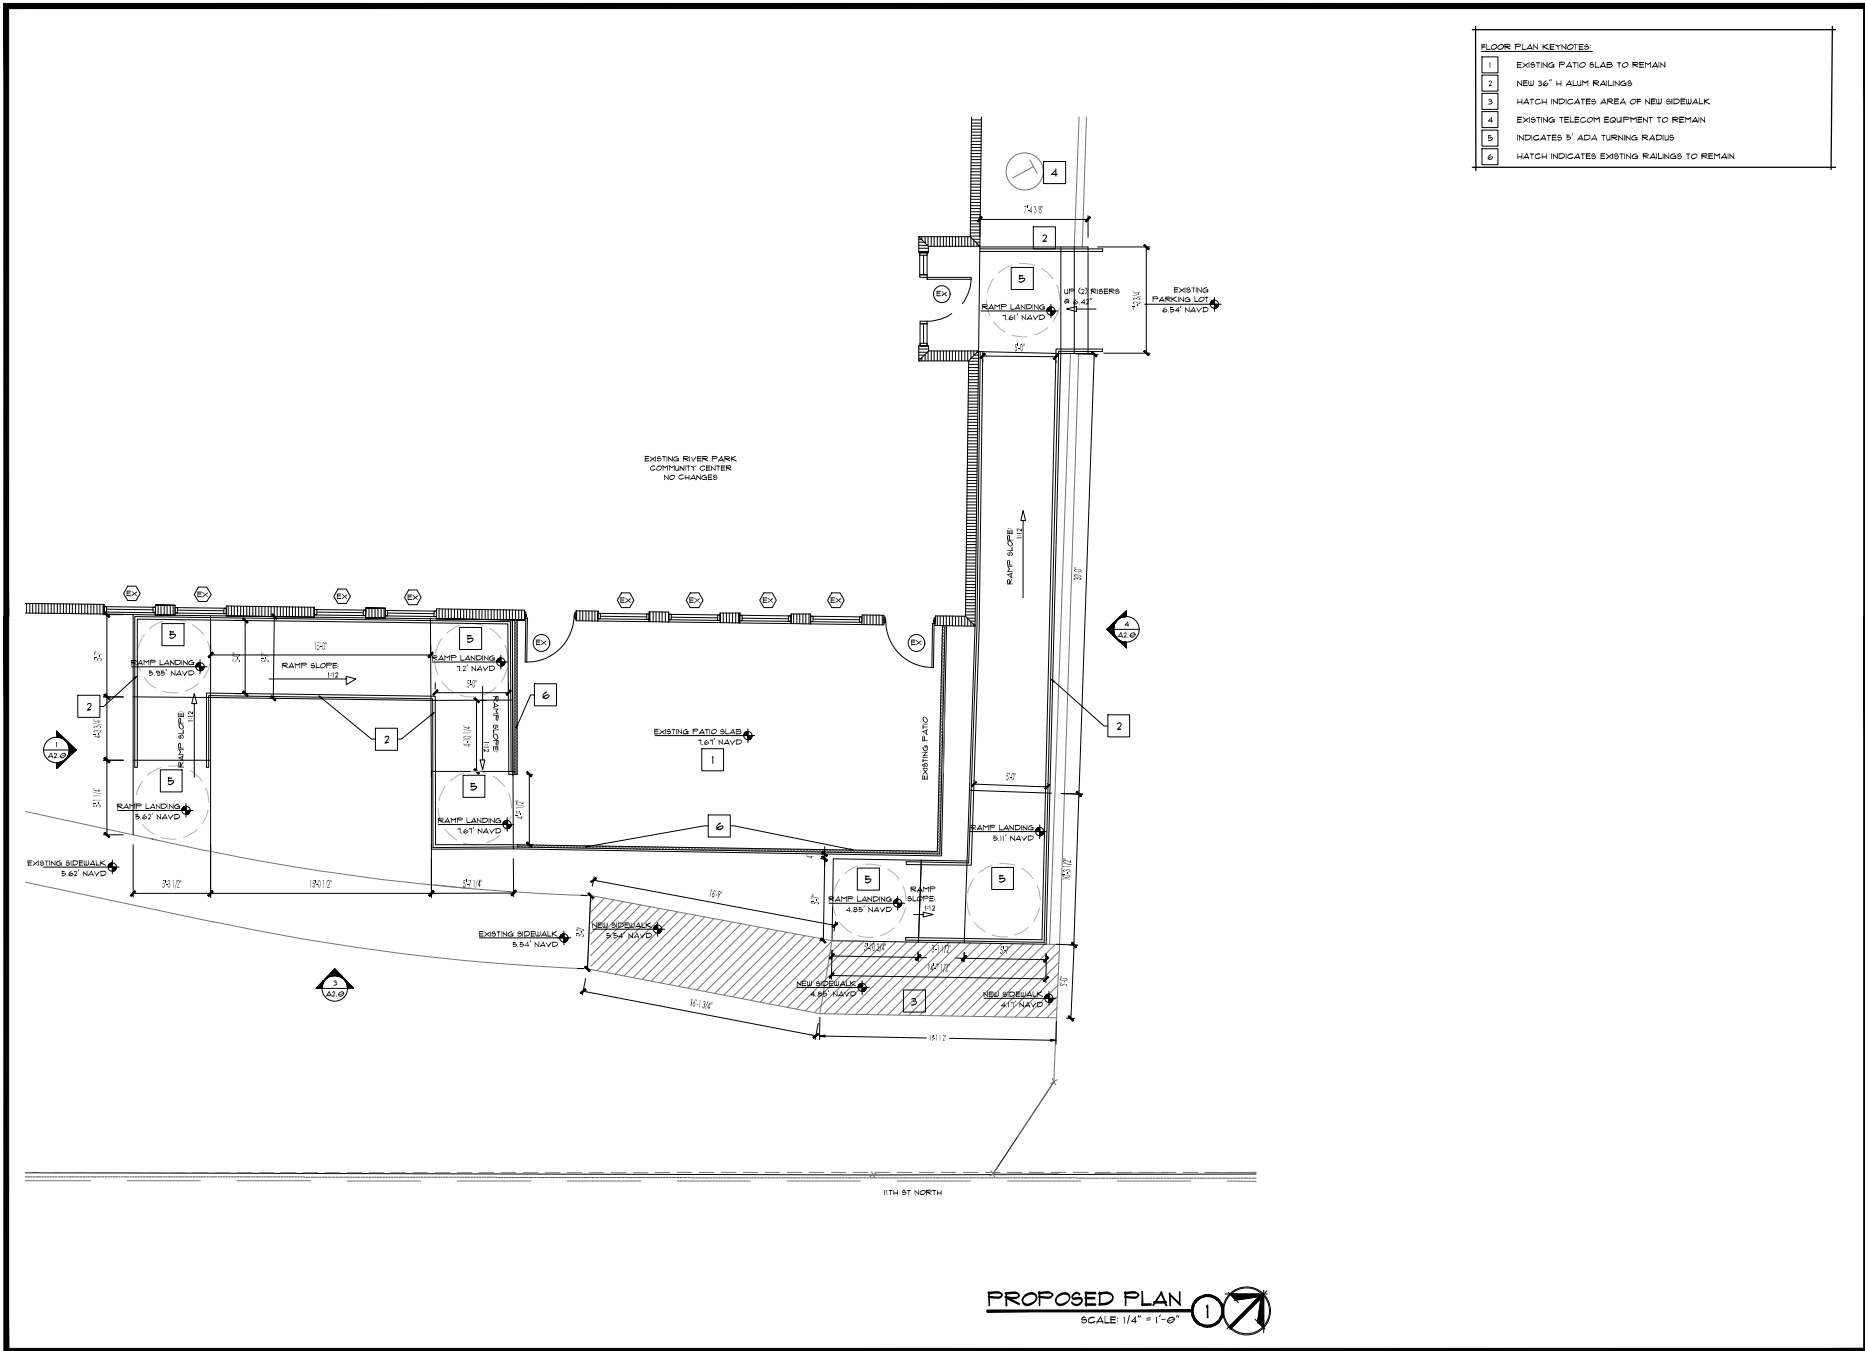

FLOOR PLAN KEYNOTES:

1	EXISTING PATIO SLAB TO REMAIN
2	NEW 36" H ALUM RAILINGS
3	HATCH INDICATES AREA OF NEW SIDEWALK
4	EXISTING TELECOM EQUIPMENT TO REMAIN
5	INDICATES 5' ADA TURNING RADIUS
6	HATCH INDICATES EXISTING RAILINGS TO REMAIN

MHK
ARCHITECTURE
& PLANNING

975 6TH AVENUE SOUTH
NAPLES FLORIDA 34102
PHONE: (239) 919-0786
WWW.MHKAP.COM

10/20/2020 10:00 AM
2020.08.26
15:50:15 -04'00'

CONSULTANT:

RIVER PARK COMMUNITY CENTER
ADA ACCESS
CITY OF NAPLES
310 11TH ST N
NAPLES, FLORIDA 34102





PROFESSIONAL SEAL
Matthew Kragh
2020.08.26
15:50:15 -04'00'

DATE	BY
ISSUE	BUILDING PERMIT

DRAWN BY: ERS
CHECKED BY: MDM

PHASE CD
PR NO 20111

A1.1

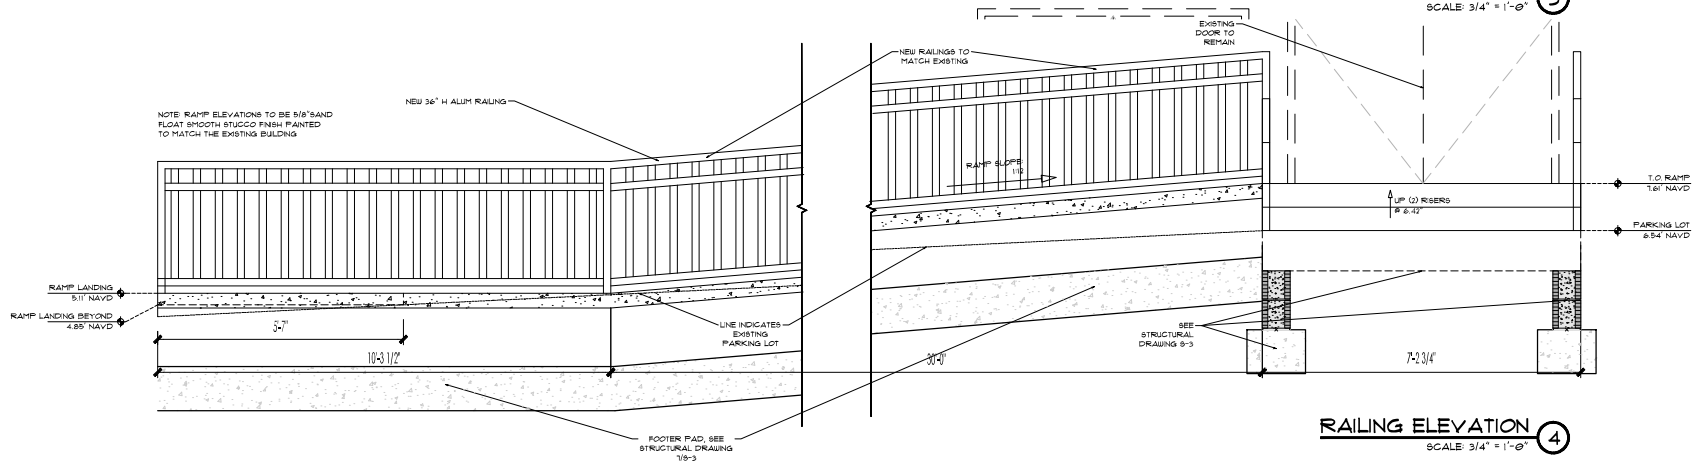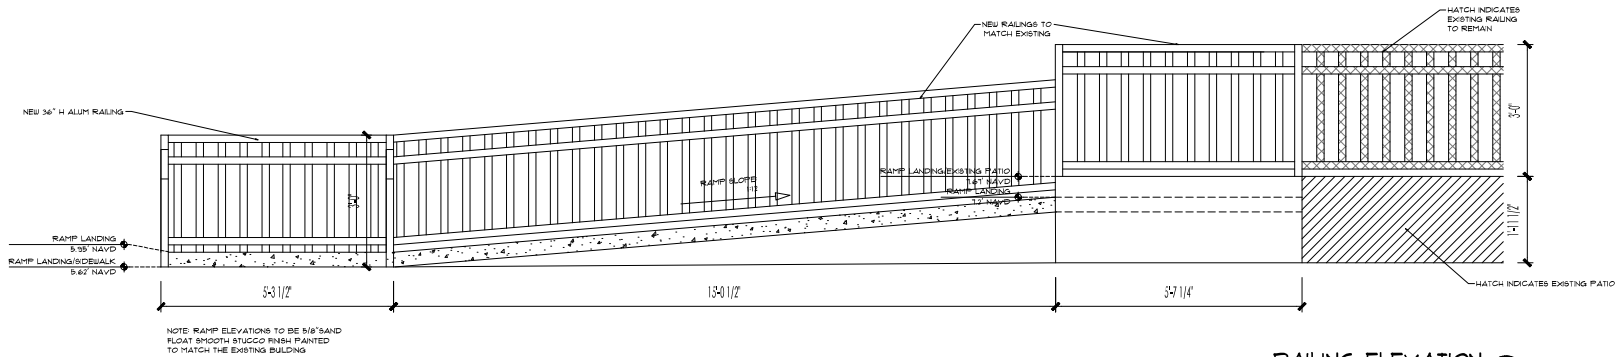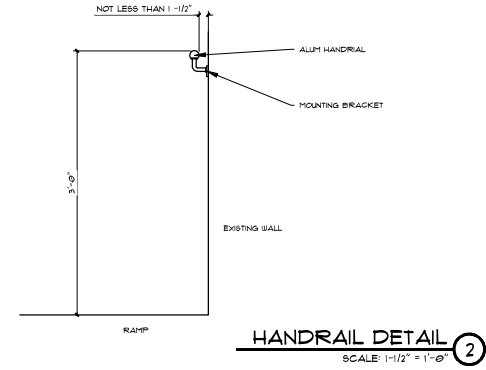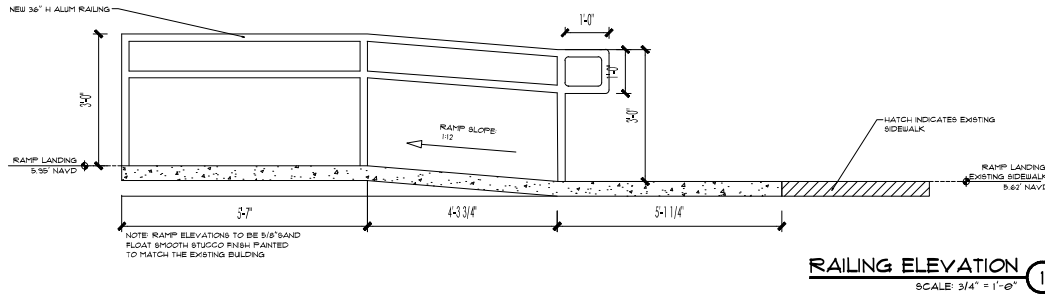

NOTES

- COORDINATION OF CONSTRUCTION INCLUDING VERIFICATION THE RESPONSIBILITY OF THE CONTRACTOR. ANY DISCREPANCIES SHALL BE BROUGHT TO THE ATTENTION OF THE ENGINEER PRIOR TO CONSTRUCTION. FOR DETAILS AND DIMENSIONS NOT SHOWN SEE ARCHITECTURAL DRAWINGS.
- NECESSES AND CURBS FOR DOORS ARE NOT SHOWN. REFER TO ARCHITECTURAL FLOOR PLAN FOR SIZE AND LOCATION.
- REINFORCING STEEL SHALL BE ASTM A615, GRADE 60 DEFORMED BARS, FREE FROM OIL, SCALE AND RUST. LAP SPICES SHALL BE 40 BAR DIAMETERS UNLESS OTHERWISE NOTED.
- ALL CONCRETE SHALL OBTAIN A COMPRESSIVE STRENGTH OF 4000 P.S.I. IN 28 DAYS AND SHALL CONFORM TO THE REQUIREMENTS OF ACI 318-12.
- CONCRETE COVER REQUIREMENTS FOR REINFORCING STEEL:
 - (A)-CONCRETE CAST AGAINST EARTH SHALL HAVE A MINIMUM CLEAR COVER OF 3" OVER REINFORCING STEEL.
 - (B)-CONCRETE EXPOSED TO EARTH OR WEATHER SHALL HAVE A CLEAR COVER OF 1 1/2" OVER #5 REBARS OR SMALLER AND 2" FOR REBARS OR LARGER.
 - (C)-CONCRETE SLABS WITH EXTERIOR EXPOSURE SHALL HAVE A CLEAR COVER OF 1 1/2" OVER REINFORCING STEEL. (INTERIOR CONCRETE BEAMS REQUIRE 1 1/2" CLEAR COVER OVER REINFORCING STEEL.)
- FORM WORK SUPPORTING CONCRETE BEAMS, SLABS, ETC., MAY NOT BE REMOVED UNTIL THE CONCRETE HAS ATTAINED 80% OF THE DESIGN MINIMUM STRENGTH. DETERMINATION OF THE IN PLACE CONCRETE STRENGTH SHALL BE DETERMINED BY LABORATORY TESTING OF CONCRETE CYLINDERS.
- FORMS SHALL BE CLEAN FROM DEBRIS PRIOR TO PLACEMENT OF CONCRETE.
- MASONRY CONSTRUCTION SHALL BE PERFORMED IN ACCORDANCE WITH ACI 530-10/ASCE 5.0/MSJC 602/103 602/103 BUILDING CODE REQUIREMENTS FOR MASONRY STRUCTURES.
- MASONRY SHALL HAVE A SPECIFIED COMPRESSIVE STRENGTH (MIN) OF 1500 P.S.I. DRIED/TEST MASONRY CELLS SHALL BE FILLED WITH A GROUT THAT ACHIEVES A MINIMUM COMPRESSIVE STRENGTH OF 2000 P.S.I. AFTER 28 DAYS.
- HORIZONTAL MASONRY WALL REINFORCING SHALL BE CONTINUOUS HORIZONTALLY ALONG A SPECIFIED COURSE OF MASONRY AND THROUGH CORNERS AND INTERSECTIONS. THE WALL HORIZONTAL REINFORCING SHALL BE PROVIDED FOR ALL MASONRY WALL. USE # 6 BARS WIRE LADDER.
- STRUCTURAL STEEL SHALL CONFORM TO ASTM A36, EXCEPT TUBULAR STEEL COLUMNS, WHICH ARE TO BE CONSTRUCTED TO 49 KSI. YIELD STRENGTH. ALL BOLTS SHALL BE A325 BOLTS UNLESS OTHERWISE NOTED. WELDS SHALL BE PERFORMED WITH A E70X ELECTRODE.
- STRUCTURAL STEEL SHALL CONFORM TO ASTM A36, EXCEPT TUBULAR STEEL COLUMNS, WHICH ARE TO BE CONSTRUCTED TO 49 KSI. YIELD STRENGTH. ALL BOLTS SHALL BE A325 BOLTS UNLESS OTHERWISE NOTED. WELDS SHALL BE PERFORMED WITH A E70X ELECTRODE.
- ALL TIMBER MEMBERS SHALL BE CONSTRUCTED OF N.C. 2'S, 4'S, UNLESS OTHERWISE NOTED ON DRAWINGS.
- ALL LVL MEMBERS SHALL HAVE AN ALLOWABLE BENDING STRESS OF 2.750 KSI. AND AN ALLOWABLE SHEAR STRESS OF 230 KSI.
- ALL WINDOW AND DOOR CERTIFICATIONS SHALL BE BY THE RESPECTIVE MANUFACTURERS.
- TRUSS DRAWINGS SHALL BE SUBMITTED TO THE ENGINEER FOR REVIEW.
- IF THIS STRUCTURE IS TO BE LOCATED IN THE COASTAL FLOOD HAZARD ZONE, ALL ELECTRICAL AND MECHANICAL DEVICES SHALL BE LOCATED AT OR ABOVE THE FLOOD PLANE. THE FLOOD PLANE ELEVATION LABELED ON OUR DRAWINGS SHALL BE CONFIRMED BY A REGISTERED LAND SURVEYOR. WE TAKE NO RESPONSIBILITY IN THE DETERMINATION OF THIS ELEVATION.
- CONTRACTOR TO PROVIDE AND FIELD LOCATE VENTILATION RELIEF OF HYDROSTATIC PRESSURE. PROVIDE MINIMUM 150 IN. OF VENTILATION PER 1 SQ. FT. GARAGE SLAB. INSTALL VENTS AT MAXIMUM OF 12 ASGCE FIBER GRADE.
- IF NOT OTHERWISE SPECIFIED ALL FILL SHALL BE CLEAN COARSE SAND FREE OF ROOTS AND OTHER DELETERIOUS MATERIAL. FILL SHALL BE PLACED IN 12" LIFTS AND COMPACTED WITH A HEAVY VIBRATORY ROLLER TO 95% OF MAXIMUM MODIFIED PROCTOR DENSITY IN ACCORDANCE WITH ASTM 1557.
- THE FOUNDATION WAS DESIGNED USING A NET ALLOWABLE SOIL BEARING CAPACITY OF 2,500 P.S.F. CONTRACTOR TO VERIFY, 20. BUILDER ALLOWED TO WET STICK DOWN.

NOTE:
ROOF COVERING MATERIALS SHALL COMPLY WITH THE FBC 2017 6TH EDITION FOLLOW MANUFACTURERS REQUIREMENTS FOR INSTALLATION.

SHEATHING SPECIFICATIONS AND NAILING SCHEDULE

- WALL SHEATHING
 - *ALL WALL SHEATHING SHALL BE 5/8" OSB OR CDX (4) PLY EXTERIOR GRADE PLYWOOD JOINTS WITH WOOD SLOCCING AT ALL HORIZONTAL JOINTS.
 - *NAILING SCHEDULE: STANDARD NAILING PATTERN USE 8D RING SHANK NAILS AT 6" O.C. AT PANEL EDGES AND 4" O.C. IN FIELD.
- ROOF SHEATHING
 - *ALL ROOF SHEATHING SHALL BE 5/8" OSB OR CDX (4) PLY EXTERIOR GRADE PLYWOOD NAILING SCHEDULE.
 - *STANDARD AREA USE 8D RING SHANK NAILS AT 4" O.C. AT PANEL EDGES AND 6" O.C. IN FIELD.
 - *WITHIN 48" OF EAVE USE 8D RING SHANK NAILS AT 4" O.C. AT PANEL EDGES AND 6" O.C. IN FIELD.
 - *STANDARD AREA USE 8D RING SHANK NAILS AT 4" O.C. AT PANEL EDGES AND 6" O.C. IN FIELD.
 - *WITHIN 48" OF EAVE USE 8D RING SHANK NAILS AT 4" O.C. AT PANEL EDGES AND 6" O.C. IN FIELD.
 - *FASTENING INTO FASQIA USE 8D RING SHANK NAILS AT 4" O.C. AT PANEL EDGES AND 4" O.C. IN FIELD.
- FLOOR SHEATHING
 - *ALL FLOOR SHEATHING SHALL BE 3/4" CDX (4) PLY PLYWOOD WITH WOOD BLOCKING AT ALL HORIZONTAL JOINTS.
 - *NAILING SCHEDULE: STANDARD NAILING PATTERN USE 8D RING SHANK NAILS AT 6" O.C. AT PANEL EDGES AND 6" O.C. IN FIELD.

WALL AND CEILING GYPSUM BOARD APPLICATION PER FBC 2017 6TH EDITION.

- FOR TYPICAL INTERIOR WALLS 3/8" SINGLE-PLY GYPSUM BOARD NAIL WITH 46 NAILS AT 8" O.C. SHALL BE APPLIED TO ALL RESIDENCE FRAMING MEMBERS SPACED AT 16" O.C.
- FOR GARAGE INTERIOR WALLS 1/2" SINGLE-PLY GYPSUM BOARD NAIL WITH 66 NAILS AT 8" O.C. SHALL BE APPLIED TO ALL GARAGE FRAMING MEMBERS SPACED AT 16" O.C.
- FOR ALL CEILING FRAMING MEMBERS, APPLY 5/8" SINGLE-PLY GYPSUM BOARD OR 1/2" SAG RESISTANT GYPSUM BOARDS NAIL WITH 62 NAILS AT 7" O.C. PERPENDICULAR TO CEILING FRAMING.
- FOR GARAGE CEILING BENEATH HALF BATH ROOMS 5/8" TYPE-X GYPSUM BOARD SHALL BE APPLIED NAIL WITH 56 NAILS AT 9" O.C. PERPENDICULAR TO CEILING FRAMING.
- PER THE FBC 2017 6TH EDITION, INCLUDING EXTERIOR WALLS SEPARATED BY LESS THAN 6" SHALL NOT HAVE LESS THAN ONE-HOUR FIRE-RESISTIVE RATING WITH EXPOSURE FROM BOTH SIDES OF WALLS.

PRECAST LINTEL DEPTH INCREASE NOTE

CONTRACTOR MAY CONSTRUCT LINTEL BEAMS DEEPER THAN SHOWN ON LINTEL BEAM PROFILES TO A MAXIMUM DEPTH OF 72". REINFORCING STEEL SHALL FOLLOW THE LINTEL BEAM PROFILE WITH THE BOTTOM BARS AND LINTELS PLACED AT THE FINAL BOTTOM DEPTH OF BEAM.

MOST BEAM DESIGNATIONS CALL FOR A 16" DEEP BEAM TO BE CAST MONOLITHICALLY WITH THE BEAM ON TOP OF THE MASONRY WALLS, FOR OPENINGS REQUIRING A DEEPER HEADER PRECAST LINTELS MAY BE USED, THE LINTELS ARE TO BE REINFORCED WITH (2) #5 REBAR AND CIRCULATED SCLAB.

ALL PRECAST LINTELS

PRECAST LINTELS SHALL BE MANUFACTURED BY CASTORTEC. USE #5-BIT.

DRIP EDGE FASTENING

PER FBC 2017 6TH EDITION PROVIDE DRIP EDGE AT EAVES AND GABLES OF SHINGLE ROOFS. OVERLAP SHALL BE A MIN. OF 3". EAVE DRIP EDGES SHALL EXTEND 10" BELOW SHEATHING AND EXTEND BACK ON ROOF A MIN. OF 2". DRIP EDGES AT EAVES SHALL BE PERMITTED TO BE INSTALLED EITHER OVER OR UNDER THE UNDERLAYMENT. IF INSTALLED OVER UNDERLAYMENT, THERE SHALL BE A MIN. 4 1/2" WIDTH OF ROOF CEMENT INSTALLED OVER THE DRIP EDGE FLANGE. THE DRIP EDGE SHALL BE MECHANICALLY FASTENED A MAX. OF 4" O.C.

SOFFIT CONSTRUCTION REQUIREMENTS

USE AMERICAN CONSTRUCTION METAL 24" VENTED ALUMINUM SOFFIT. STATE PRODUCT APPROVAL NO. FL 12019. ALLOWABLE DESIGN PRESSURES -40/50/60 PSF. FOLLOW MANUFACTURERS REQUIREMENTS FOR INSTALLATION. THIS SOFFIT COMPLIES WITH THE FBC 2017 6TH EDITION.

NOTE

IF VENTED SOFFIT IS NOT USED SEE TYPICAL SOFFIT DETAIL SHEET S-4 FOR STUCCO SOFFIT.

UP/LIFT HANGER SCHEDULE			
TRUSS LABEL	UP/LIFT FORCE/ GREATER THAN 1000 LBS	HANGER TYPE DOWN WOOD CONNECTION	HANGER TYPE DOWN CONCRETE CONNECTION
1	1000 - 1100	HTS20	HET-A20
2	1100 - 1300	(2) HTS20	(2) HET-A20
3	1300 - 3000	(2) HTS20	HET-C2
4	3000 - 5000	(2) HTS20	HET-C3
5	5421 - 8000	(2) HTS20 + (2) NST 1/36	HET-C3

NOTE: ALL HURRICANE STRAPPING SIMPSON STRONG-TIE UNLESS OTHERWISE NOTED.

HANGER SCHEDULE	
HANGER LABEL	HANGER DESCRIPTION
H-1	SIMPSON HHSU 5.6-SDS

FILLED CELL LEGEND

- 1" REINFORCED MASONRY BLOCK WITH (1)-#5 VERTICAL REBAR FILLED WITH A MINIMUM OF 3000 P.S.I. CONCRETE
- 12" REINFORCED MASONRY BLOCK WITH (2)-#5 VERTICAL REBAR FILLED WITH A MINIMUM OF 3000 P.S.I. CONCRETE
- 16" REINFORCED MASONRY BLOCK WITH (2)-#5 VERTICAL REBAR FILLED WITH A MINIMUM OF 3000 P.S.I. CONCRETE
- 8" x 16" REINFORCED MASONRY CORNER BLOCK WITH (2)-#5 VERTICAL REBAR FILLED WITH A MINIMUM OF 3000 P.S.I. CONCRETE - (BUTTERFLY TYPE)

COVERED JAWL ENTRY CEILING AND SOFFIT CEILING REQUIREMENTS



- ALL ROOF SHEATHING SHALL BE 1/2" OSB OR CDX (4) PLY EXTERIOR GRADE PLYWOOD
- NAILING SCHEDULE: STANDARD NAILING PATTERN USE 8D RING SHANK NAILS AT 6" O.C. AT PANEL EDGES AND 4" O.C. IN FIELD.

LEGEND

- 1" REINFORCED MASONRY BLOCK WITH (1)-#5 VERTICAL REBAR FILLED WITH A MINIMUM OF 3000 P.S.I. CONCRETE
- 12" REINFORCED MASONRY BLOCK WITH (2)-#5 VERTICAL REBAR FILLED WITH A MINIMUM OF 3000 P.S.I. CONCRETE
- 16" REINFORCED MASONRY BLOCK WITH (2)-#5 VERTICAL REBAR FILLED WITH A MINIMUM OF 3000 P.S.I. CONCRETE
- 8" x 16" REINFORCED MASONRY CORNER BLOCK WITH (2)-#5 VERTICAL REBAR FILLED WITH A MINIMUM OF 3000 P.S.I. CONCRETE - (BUTTERFLY TYPE)

DEEP BEAM NOTE

MOST BEAM DESIGNATIONS CALL FOR A 16" DEEP BEAM TO BE CAST MONOLITHICALLY WITH THE BEAM ON TOP OF THE MASONRY WALL FOR OPENINGS REQUIRING A DEEPER HEADER A DEEP BEAM MAY BE CAST FOR BEAMS 20" 30" DEEP AN ADDITIONAL LAYER OF (2) #7 REBAR SHALL BE PLACED AT THE BOTTOM OF THE BEAM IN ADDITION TO THE REINFORCING STEEL ALREADY SPECIFIED. FOR BEAMS 36" 54" DEEP (2) LAYERS OF (2) #7 REBAR SHALL BE PLACED EQUAL DISTANCES APART FROM THE SPECIFIED BEAM IN ADDITION TO THE SPECIFICATIONS ALREADY REQUIRED.

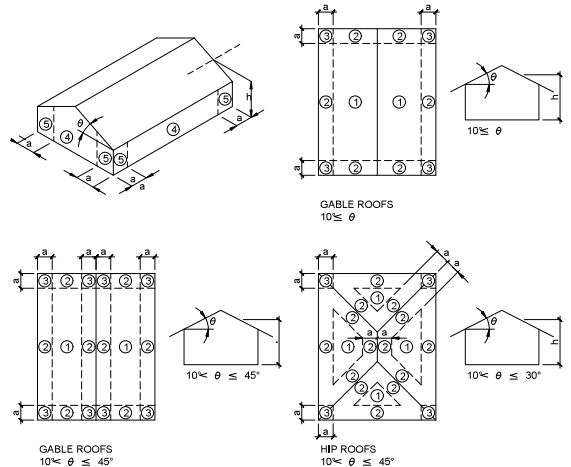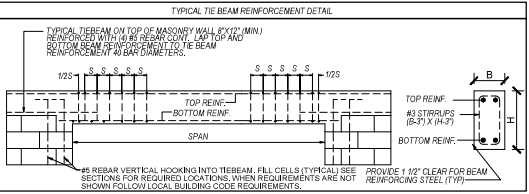

COMPONENT AND LOADING DESIGN PRESSURES

V_W = 170 MPH ULTIMATE DESIGN WIND SPEED
COMPONENT AND CLADDING (BASED ON V_W) EXPOSURE C
ULTIMATE DESIGN PRESSURES (LARGE PSF)

ROOF ZONE	AREA	APPLIED DESIGN PRESSURE
1	10 SF	+ 45.7 / - 72.9 PSF
	20 SF	+ 38.2 / - 71.0 PSF
	30 SF	+ 33.7 / - 68.5 PSF
	100 SF	+ 29.5 / - 66.6 PSF
2	10 SF	+ 41.9 / - 122.7 PSF
	20 SF	+ 38.2 / - 109.2 PSF
	30 SF	+ 33.3 / - 94.5 PSF
	100 SF	+ 28.5 / - 83.3 PSF
3	10 SF	+ 41.9 / - 184.0 PSF
	20 SF	+ 38.2 / - 160.4 PSF
	30 SF	+ 33.3 / - 145.7 PSF
	100 SF	+ 28.5 / - 132.7 PSF

WALL ZONE	AREA	APPLIED DESIGN PRESSURE
1	10 SF	+ 72.9 / - 78.1 PSF
	20 SF	+ 68.6 / - 75.7 PSF
	30 SF	+ 65.2 / - 74.2 PSF
	100 SF	+ 62.0 / - 68.2 PSF
2	101 + SF	+ 54.3 / - 60.5 PSF
3	10 SF	+ 72.9 / - 97.8 PSF
	20 SF	+ 68.6 / - 91.0 PSF
	30 SF	+ 65.2 / - 82.3 PSF
	100 SF	+ 62.0 / - 75.7 PSF
	101 + SF	+ 54.3 / - 60.5 PSF

NOTE: ALL DOORS AND WINDOWS ARE TO BE PROTECTED WITH A APPROVED IMPACT RESISTENT GLASS OR SHUTTERS

V_W = 123 MPH NOMINAL DESIGN WIND SPEED (W₀ = 170 MPH)
COMPONENT AND CLADDING (BASED ON V_W) EXPOSURE C
DOORS AND WINDOWS INCLUDED
PRESSURES CALCULATED USING (V_W > 0) WHICH IS EQUIVALENT TO V_W
ALLOWABLE STRESS DESIGN PRESSURE (ASD) PSF

AREA OPENING	INTENDED ZONE	END ZONE
0 - 10 SF	+ 43.2 / - 47.5 PSF	+ 43.8 / - 56.5 PSF
11 - 20 SF	+ 41.7 / - 45.4 PSF	+ 41.7 / - 54.6 PSF
21 - 30 SF	+ 39.0 / - 42.7 PSF	+ 39.0 / - 49.4 PSF
31 - 100 SF	+ 37.2 / - 41.0 PSF	+ 37.2 / - 45.4 PSF
101 + SF	+ 35.6 / - 38.9 PSF	+ 35.6 / - 43.7 PSF

V_W = 123 MPH NOMINAL DESIGN WIND SPEED
COMPONENT AND CLADDING (BASED ON V_W) EXPOSURE C
GARAGE DOORS DESIGN PRESSURE
ALLOWABLE STRESS DESIGN PRESSURE (ASD) PSF

0 - 110 SF	+ 47.0 / - 52.5 PSF
111 + SF	+ 43.7 / - 49.0 PSF

NOTE: ALL DOORS AND WINDOWS ARE TO BE PROTECTED WITH A APPROVED IMPACT RESISTENT GLASS OR SHUTTERS

FOR WOOD FRAME DOUBLE TOP PLATE TOP PLATE SLICE REQUIREMENT MINIMUM LAP IS 36" FASTEN LAPS WITH (2) ROWS 14X52" SCREWS AT 6" O.C.

WIND LOAD REQUIREMENTS

- THE STRUCTURAL SYSTEMS FOR THE DRAWINGS PRESENTED WERE DESIGNED PER THE LOADING PRESENTED IN THE FLORIDA BUILDING CODE 2017 6TH EDITION. THE DESIGN WIND SPEED IS (V_W = 170 MPH) AND (V_W = 123 MPH).
- IMPORTANCE FACTOR I_w = 1.0 OF THE FLORIDA BUILDING CODE 2017 6TH EDITION.
- EXPOSURE CATEGORY C OF THE FLORIDA BUILDING CODE
- INTERNAL PRESSURE COEFFICIENT (ASCE 7-10) = -.18; 18 ENCLOSED BUILDING OPENINGS ARE PROTECTED FROM FLOW DEBRIS WITH IMPACT GLASS AND/OR SHUTTERS.

DATE: _____
REVISION: _____
DATE: _____
REVISION: _____
DATE: _____
REVISION: _____

GENERAL NOTES

CRONIN ENGINEERING, INC.
CERTIFICATE OF AUTHORIZATION NUMBER 8597
6627 WILLOW PARK DRIVE
NAPLES, FL 34109
PHONE: (239) 595-2157 FAX: 593-8820

RIVER PARK
MHK ARCHITECTURE & PLANNING
NAPLES, FL

S-2

