

**CITY OF NAPLES
PURCHASING DIVISION
CITY HALL, 735 8TH STREET SOUTH
NAPLES, FLORIDA 34102
PH: 239-213-7100 FX: 239-213-7105**

ADDENDUM NUMBER 2

NOTIFICATION DATE:	SOLICITATION TITLE:	SOLICITATION NUMBER:	BID OPENING DATE & TIME:
2/7/2022	Median Restoration on Goodlette Frank Road - 7th Ave N to Golden Gate Pkwy - Phase 2 - ITB	22-011	2/11/2022 2:00PM

**THE FOLLOWING INFORMATION IS HEREBY INCORPORATED INTO,
AND MADE AN OFFICIAL PART OF THE ABOVE REFERENCED BID.**

The following answers to written submitted questions:

1. The plans show us leaving ex. various trees in the medians. In the pre-bid meeting, it was noted that all trees and palms are to be removed except (3) Oak trees. In addition, all the shrubs are to be removed except in medians near Fleischmann Blvd. Please confirm the trees and planting to remove?

ANSWER: Only four Oak trees in median #22 are to remain; see revised demo #1.

2. What type of mulch is to be used for this project? Specify type and preferred supplier if required.

ANSWER: Brown mulch supplied by Forestry Resources.

3. Sheets LD-26, LD-28, & LD-29 indicate Directional Bores as Alternates. Are we to include the cost of the bores in the irrigation pricing? What type of pipe is to be used for the bores under the roadway? HDPE SDR 11?

ANSWER: Refer to Plan Sheet LD-23; Page 1 C. for information on directional boring.

4. Please confirm the quantities of (HP, WA, CB, CG) on sheet LD-22 as they apparently do not match the plans?

ANSWER: Sheet LD-22 revised to correct quantities.

5. Signposts are to be installed in accordance with specifications on Sheet LD-43. Who is responsible for purchasing the brackets for the signposts if installed in the new paver areas? Who is responsible for purchasing signs if existing are not good quality? Who is responsible for installing the signs and bases in the concrete base (Paver Areas)?

ANSWER: The signs are to be reinstalled by the awarded contractor who removes them. Any required brackets will be purchased by the city upon our review and approval.

6. Is there a staging area near the project that the city can provide?

IMPORTANT MESSAGE

PLEASE ACKNOWLEDGE RECEIPT OF THIS ADDENDUM ON THE BID COVER SHEET.

ANSWER: No, the city does not provide staging.

7. Does the City have a reference for a staging area near the project site?

ANSWER: No, the city does not provide staging.

8. The paver manufacturing time may extend beyond the length of the project timeline. Will time be added to the project if the pavers can't be produced in time?

ANSWER: Any request for time extension must be provided to the City in writing and will be approved upon review by the project manager.

9. What are the hours that lanes can be closed? Are there days that are excluded from working on this project?

ANSWER: Scheduling of work is outlined in Bid Specifications. Lane closures will follow Collier County permit requirements.

10. Are Bid Bonds, Performance & Payment Bonds required for this project?

ANSWER: Reference Bid Document page 17.

11. Are main lines to be schedule 40 or class 200 PVC?

ANSWER: Class 200 PVC.

12. Are lateral lines to be schedule 40 or class 200 PVC.?

ANSWER: Class 200 PVC.

13. Is wiring to be installed in conduit? If so, what size?

ANSWER: Irrigation Schedule Bid Item #12 covers conduit for valve wire.

Exhibit A - Revised Page LD-22

Exhibit B - Revised Page LD-45 -54

###

IMPORTANT MESSAGE

PLEASE ACKNOWLEDGE RECEIPT OF THIS ADDENDUM ON THE BID COVER SHEET.

LANDSCAPE TABULATION OF QUANTITIES AND PLANT SCHEDULE

PAY ITEM NO.	SYM	BID / PAY ITEM DESCRIPTION (BOTANICAL NAME / COMMON NAME; SIZE; SPACING; DETAILS)	MAX. MAINT. SIZE	REMARKS	UNIT	MEDIAN NUMBERS												TOTAL THIS SHEET		GRAND TOTAL	
						M-14	M-15	M-16	M-20	M-21	M-22										
						SHEET NUMBERS															
						LD-8,9 & 10	LD-10 & 11	LD-11 & 12	LD-14,15 & 16	LD-16 & 17	LD-17,18 & 19	PLAN	FINAL	PLAN	FINAL	PLAN	FINAL	PLAN	FINAL	PLAN	FINAL
0580 1 1 *		SMALL PLANTS																			
1	AB	AECHMEA BLANCHETIANA 'RASPBERRY' / RASPBERRY BROMELIAD ; 10" POT; 1.5' X 1.5'; 4' OC	2.5'		EA			20											78	98	
2	AP	AECHMEA X 'PINOT NOIR' BROMELIAD ; 10" POT; 1.5' X 1.5'; 4' OC	2.5'		EA														65	65	
3	AG	ARACHIS PINTO 'GOLDEN GLORY PINTO' / PERENNIAL PEANUT; #1 GAL; 6" X 1'; 1.5' OC	8"		EA	431		361		144		326		365		563			2190		
4	BSH	BOUGAINVILLEA SPECTABILIS 'HELEN JOHNSON' / DWARF BOUGAINVILLEA; #3 GAL.; 1.5' X 1.5'; 4' OC	4'		EA							52							52		
5	HL	HYMENOCALLIS LATIFOLIA - SPIDER LILY; #3 GAL; 18" X 18"; 3' OC.; FULL	3'		EA							106							106		
6	IC	IXORA 'PETITE' - RED TAIWAN DWARF IXORA; #3 GAL.; 20" X 20" HT/SPR, 36" OC	1.5'		EA			28						29		69			126		
7	SR	STRELITZIA REGINAE / ORANGE BIRD OF PARADISE; #15 GAL; 3' X 3'; 5' OC; 3 PPP MIN.; FULL	5'		EA			2		3		11				36			52		
8	SR2	SERENOA REPENS - SAW PALMETTO; #15 GAL; 2' X 2'; 6' OC; FULL	6'		EA	10						10							20		
9	WA	WRIGHTIA ANTIDYSENTERICA - ASIAN SNOW JASMINE; #3 GAL; 24" X 24"; 4' OC; FULL	6'		EA	44													44		
10	ZP	ZAMIA PUMILIA - COONTIE CYCAD; #3 GAL.; 14" X 14"; 4' OC; FULL	3'		EA	38						41							79		
0580 1 2 *		LARGE PLANTS																			
1	CB	CORDIA BOISSIERI - WHITE GEIGER; 5" CAL; 14' OA X 6' SPREAD; 42" DIA ROOT BALL	NF / 30'		EA	2						4				2			8		
2	CC	CAPPARIS CYNOPHALLOPHORA - JAMAICA CAPER; 6'-8' OA. HT.; FG B&B	NF / 15'		EA																
3	CS	CORDIA SEBESTENTA - ORANGE GEIGER; 5" CAL; 14' OA X 6' SPREAD; 42" DIA ROOT BALL	NF / 30'		EA																
4	CG	CAESALPINIA GRANADILLO - BRIDALVEIL; 2.5" CAL; 12' OA X 6' SPR; 30" DIA ROOT BALL; FG B&B	NF / 30'		EA	6						6				2			14		
5	LM	LAGERSTROEMIA X 'MUSKOGEE' / CRAPE MYRTLE; #30 GAL.; 8'-10' X 4'-5'; STANDARD	NF / 25'		EA																
6	PE	PTYCHOSPHERMA ELEGANS / ALEXANDER/SOLITAIRE PALM; FG B&B.; 4" CAL; 10' CT; 28" ROOT BALL; 5 LEAFLETS; SEE PLAN	NF / 40'		EA	5													5		
7	QC	QUERCUS VIRGINIANA - CATHEDRAL LIVE OAK; F.G.-B&B, 5" CAL., ≥ 15' OA. HT., ≥ 8' SPR., FLA. #1, ≥ 44" DIA. ROOT BALL	NF / 60'		EA	1						2							3		
8	SP18	SABAL PALMETTO - CABBAGE PALM; 18" CLEAR TRUNK HT.; FG; NO BURN	NF / 40'		EA	2						2							4		
9	SP14	SABAL PALMETTO - CABBAGE PALM; 14" CLEAR TRUNK HT.; FG; NO BURN	NF / 40'		EA	2						2							4		
10	SP10	SABAL PALMETTO - CABBAGE PALM; 10' BOOTED CLEAR TRUNK HT.; FG; NO BURN	NF / 40'		EA	2						2							4		
11	TC	TABEBUIA CHRYSOTRICHIA / GOLDEN TRUMPET; 5.5" CAL; 14' OA X 8' SPR; 50" DIA ROOT BALL; FG B&B	NF / 40'		EA																
12	TI	TABEBUIA IMPETIGINOSA / PURPLE TRUMPET; 5.5" CAL; 14' OA X 8' SPREAD; 50" DIA ROOT BALL; FG B&B	NF / 40'		EA			2				2							4		
13	TR	THRINAX RADIATA - FLORIDA THATCH PALM; 6'-8' OA. HT.; FG B&B	NF / 25'		EA							5							5		
14	VM	VEITCHIA MONTGOMERYANA / MONTGOMERY PALM; FG B&B.; 6" CAL; 10' CT; 30" ROOT BALL; 5 LEAFLETS	NF / 40'		EA			4		4				3		15			26		
0580 1-101 *		MULCH																			
1		ORGANIC GRADE "A" 2 CU. FT. BAGS, 3" DEPTH PER FDOT INDEX 580-001; COLOR TO BE BLACK OR BROWN & SELECTED BY CITY			BAGS	725		405		105		925		235		830			3225		



- Landscape Plants Abbreviation Key
- B&B - Balled & Burlapped
 - CAL - Caliper
 - CT - Clear Trunk
 - DC - Diamond Cut trunk
 - FF - Florida Fancy Grade
 - FG - Field Grown
 - GAL - Gallon Size
 - MULTI - Multiple Stems or Trunks
 - NF - Natural Form
 - OA - Overall height
 - OC - On Center
 - PPP - Plant Per Pot
 - REGEN - Regenerated Roots
 - RP - Root Pruned (Min 60 Days)
 - SPR - Canopy Spread

☐ - INDICATES R2 REVISIONS

* - IDENTIFIES ITEMS NORMALLY REQUIRING SHOP DRAWINGS, PHOTOS OR PLANS. CONTRACTOR SHALL DETERMINE OTHER ITEMS THAT REQUIRE SHOP DRAWINGS FOR SUBMITTALS.

DATE	BY	DESCRIPTION	DATE	BY	DESCRIPTION	<p>McGee & Associates Landscape Architecture DESIGN * ENVIRONMENTAL MANAGEMENT * PLANNING 5079 Tamiami Trail East * Naples, Florida 34113 Phone: (239) 417-0707 Fax: (239) 417-0708 Certificate of Authorization LC-C000098</p>	<p>CITY OF NAPLES CITY COUNCIL COMMUNITY SERVICES DEPARTMENT</p>			<p>LANDSCAPE PLAN PLANTING PLAN TABULATION OF QUANTITIES</p>		<p>SHEET NO. LD-22</p>
1/31/22	MAM	REVISED PLANT QUANTITIES					ROAD NO.	COUNTY	PROJECT ID			
							CR851	COLLIER	20-02-09-13-20F32-PH2			

NOTICE: THE OFFICIAL RECORD OF THIS SHEET IS THE ELECTRONIC FILE SIGNED AND SEALED UNDER RULE 61G10-11.011,F.A.C.

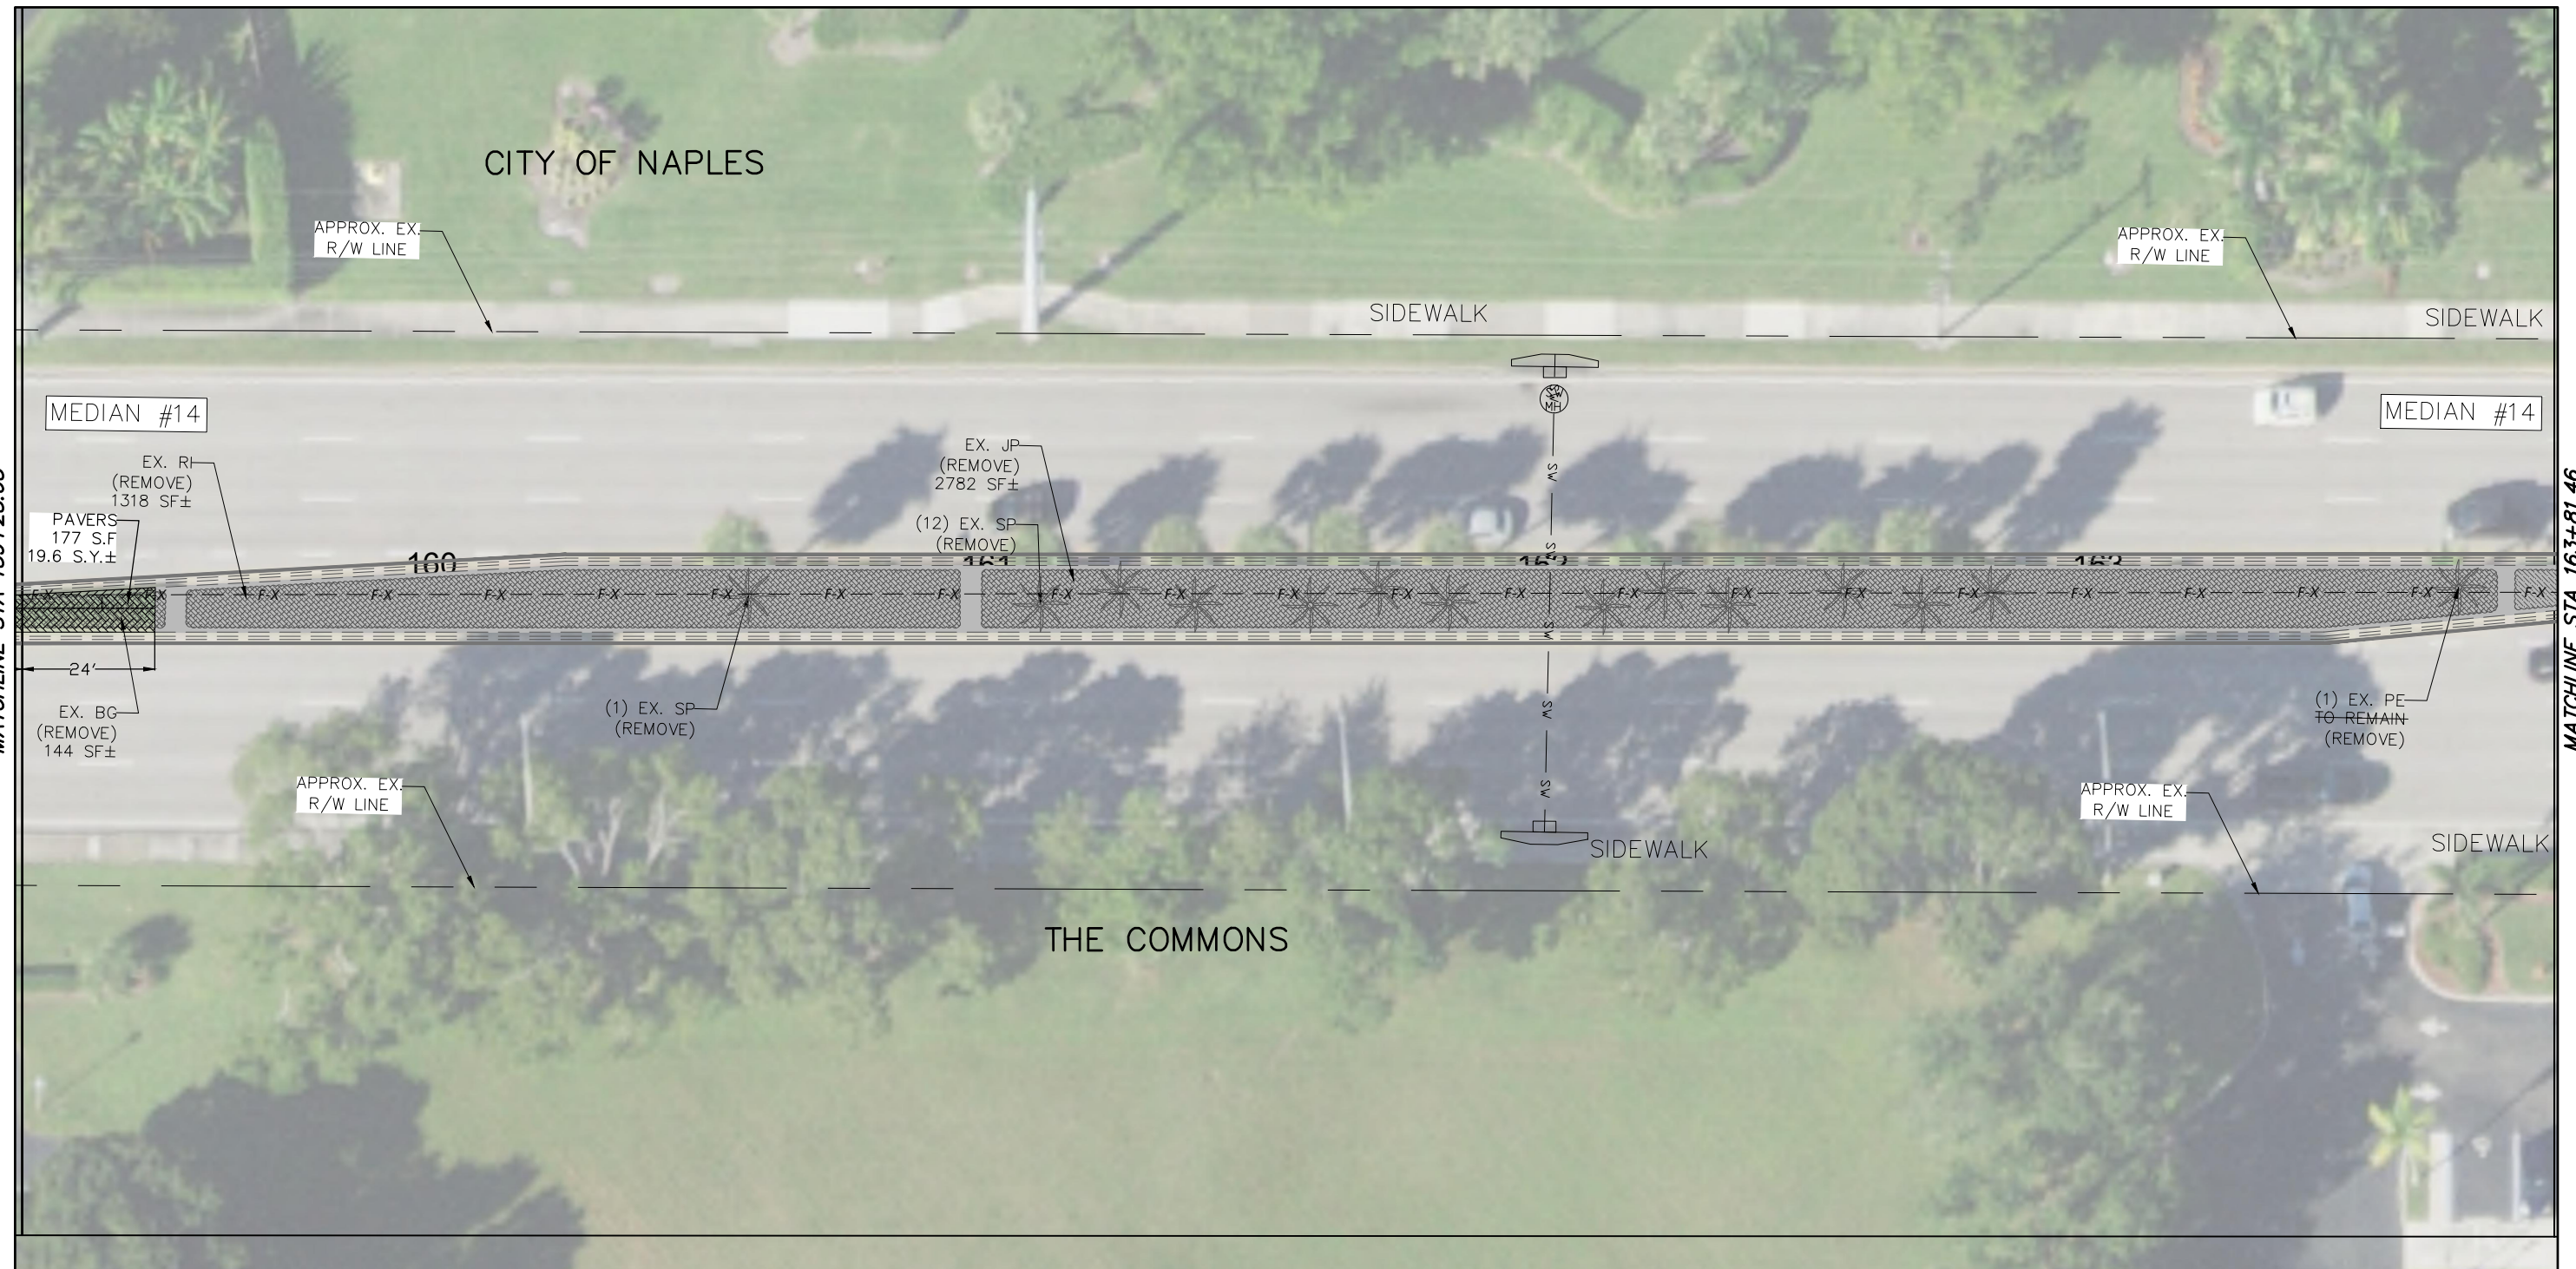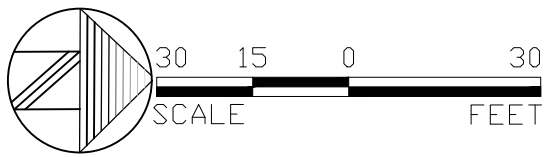

SOIL PREPARATION LEGEND

- INDICATES MEDIAN AREAS TO RECEIVE CLEARING AND GRUBBING, AND SOIL STRUCTURE IMPROVEMENTS
- INDICATES MEDIAN AREAS TO RECEIVE SELECTIVE BACKFILL TO CREATE UNIFORM PROFILE
- EXISTING CANOPY TREES
- EXISTING PALMS
- EXISTING IRRIGATION BOX
- EXISTING SHRUB BEDS
- EXISTING GROUND COVER BEDS
- INDICATES EXISTING TURF AREAS
- AREAS OF PROPOSED PAVERS & EXCAVATION FOR PAVERS

DATE	BY	DESCRIPTION	DATE	BY	DESCRIPTION
1/31/22	MAM	REVISED TREE REMOVAL LABELS			



McGee & Associates
 Landscape Architecture
 DESIGN • ENVIRONMENTAL MANAGEMENT • PLANNING
 5079 Tamiami Trail East • Naples, Florida 34113
 Phone: (239) 417-0707 Fax: (239) 417-0708
 Certificate of Authorization LC-C000098

CITY OF NAPLES CITY COUNCIL COMMUNITY SERVICES DEPARTMENT		
ROAD NO.	COUNTY	PROJECT ID
CR851	COLLIER	20-02-09-13-20F32-PH2

LANDSCAPE PLAN
SITE PREPARATION (02)

SHEET NO.
LD-45

NOTICE: THE OFFICIAL RECORD OF THIS SHEET IS THE ELECTRONIC FILE SIGNED AND SEALED UNDER RULE 61G10-11.011,F.A.C.

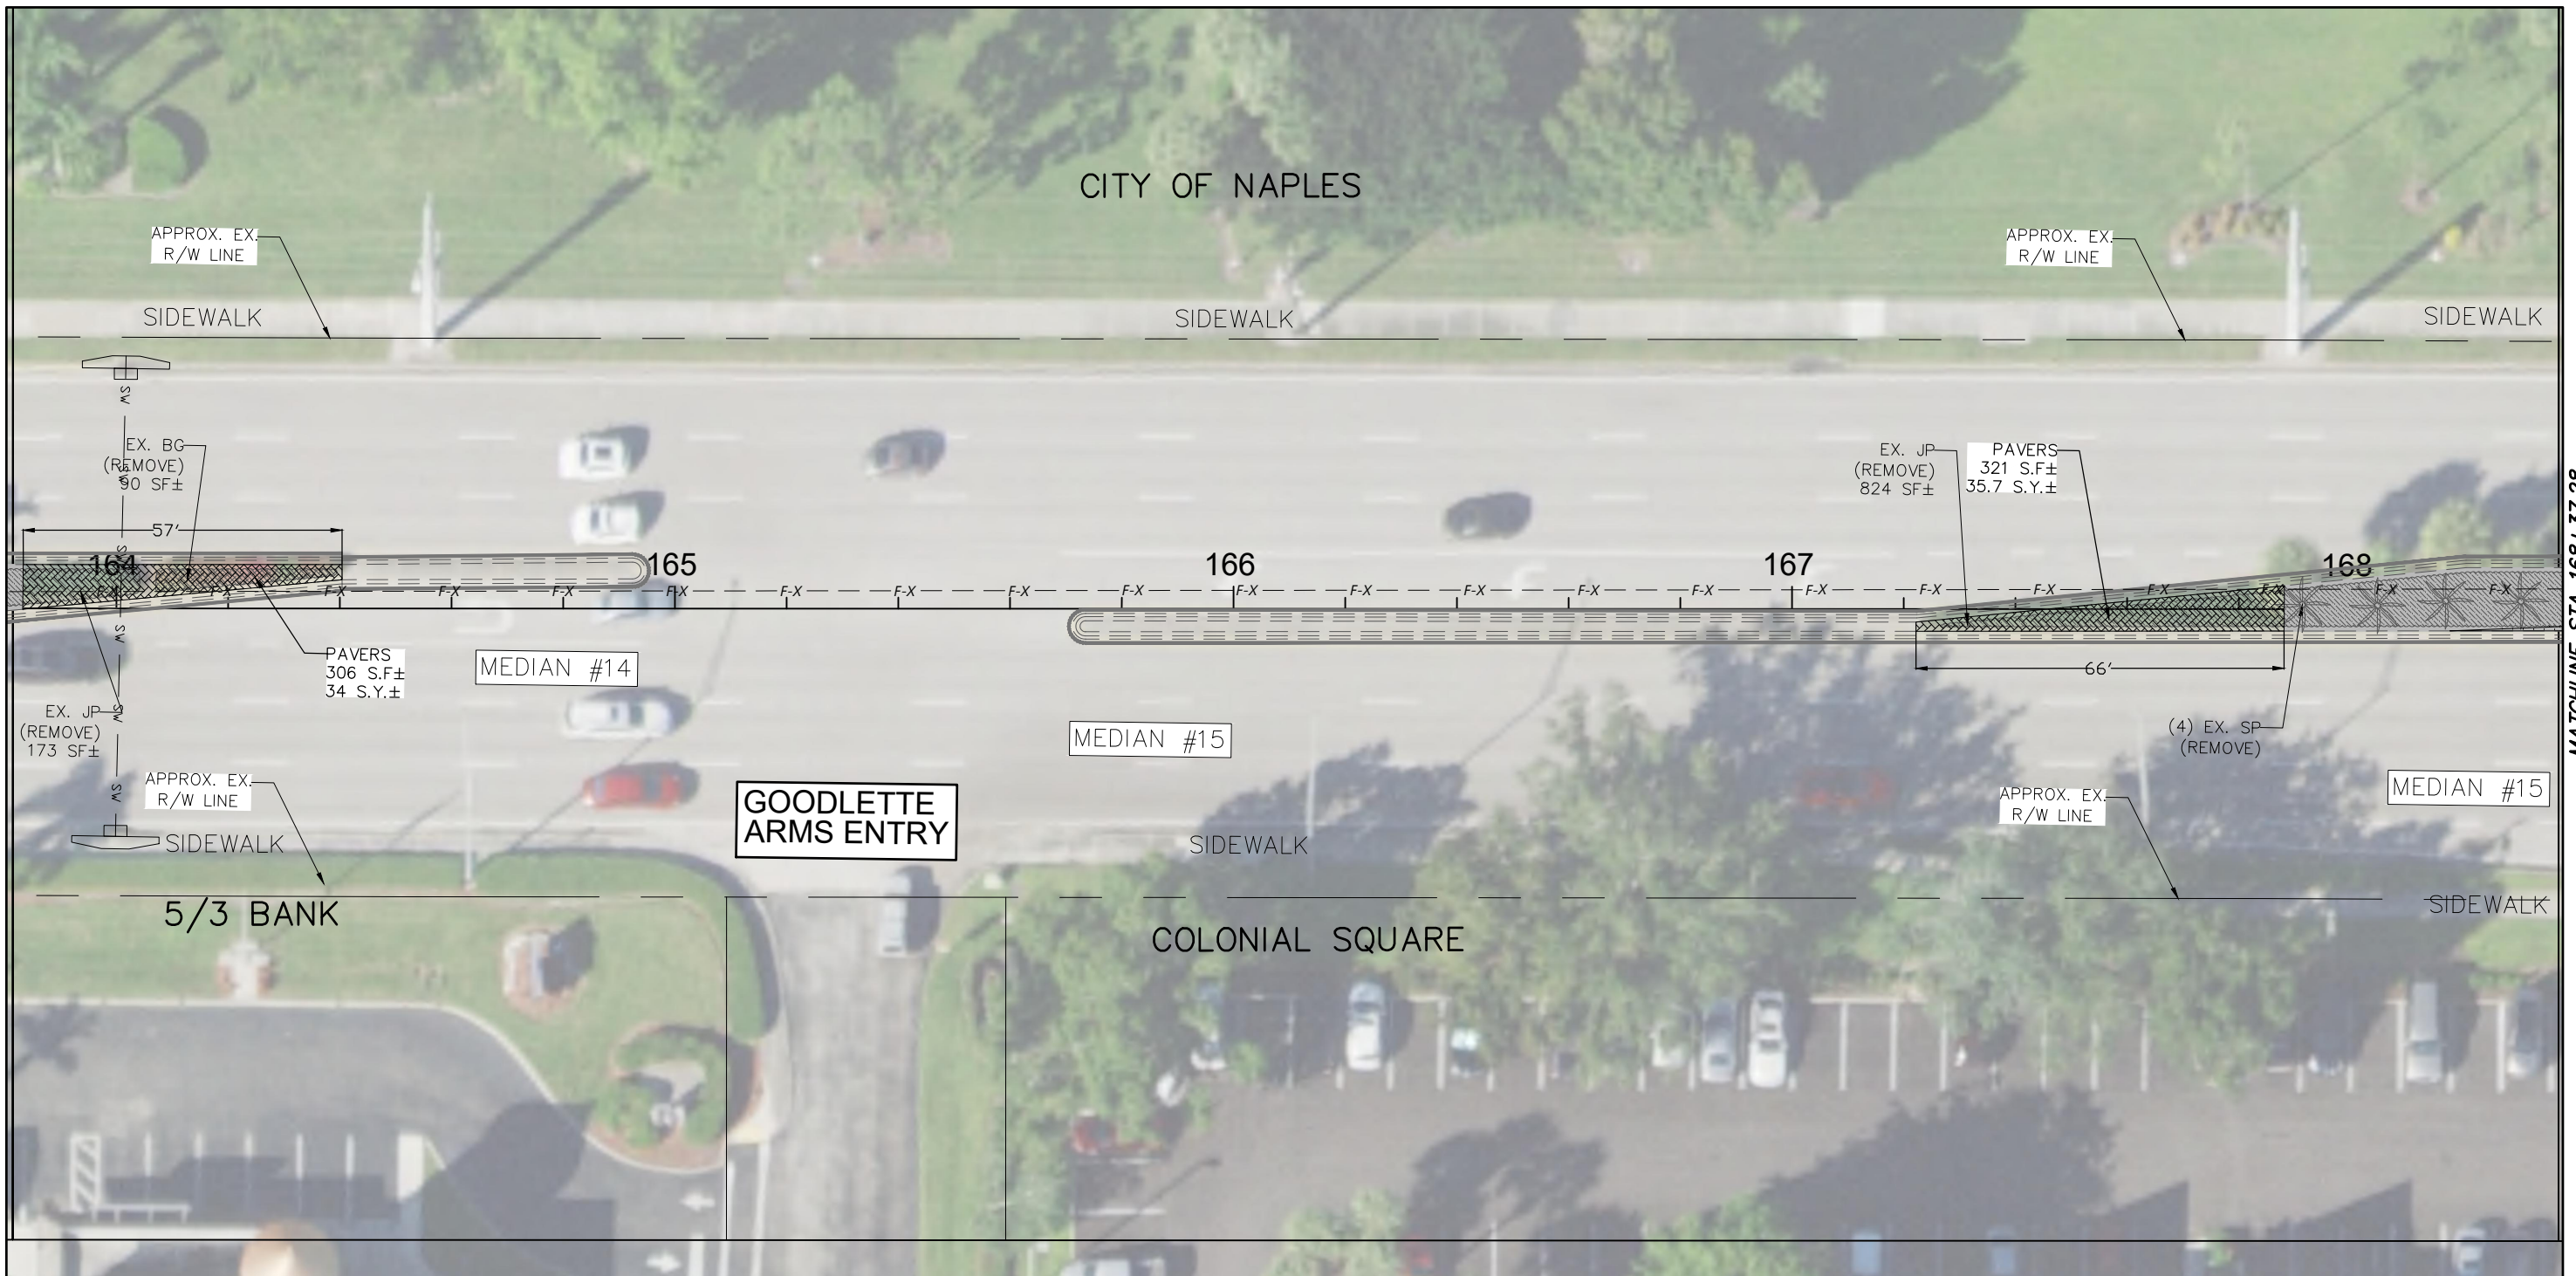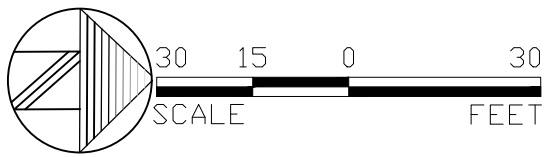

SOIL PREPARATION LEGEND

- INDICATES MEDIAN AREAS TO RECEIVE CLEARING AND GRUBBING, AND SOIL STRUCTURE IMPROVEMENTS
- EXISTING CANOPY TREES
- EXISTING SHRUB BEDS
- INDICATES EXISTING TURF AREAS
- EXISTING PALMS
- EXISTING GROUND COVER BEDS
- EXISTING IRRIGATION BOX
- INDICATES MEDIAN AREAS TO RECEIVE SELECTIVE BACKFILL TO CREATE UNIFORM PROFILE
- AREAS OF PROPOSED PAVERS & EXCAVATION FOR PAVERS

DATE	BY	DESCRIPTION	DATE	BY	DESCRIPTION
1/31/22	MAM	REVISED TREE REMOVAL LABELS			

McGee & Associates
 Landscape Architecture
 DESIGN • ENVIRONMENTAL MANAGEMENT • PLANNING
 5079 Tamiami Trail East • Naples, Florida 34113
 Phone: (239) 417-0707 Fax: (239) 417-0708
 Certificate of Authorization LC-C000098



**CITY OF NAPLES CITY COUNCIL
 COMMUNITY SERVICES DEPARTMENT**

ROAD NO.	COUNTY	PROJECT ID
CR851	COLLIER	20-02-09-13-20F32-PH2






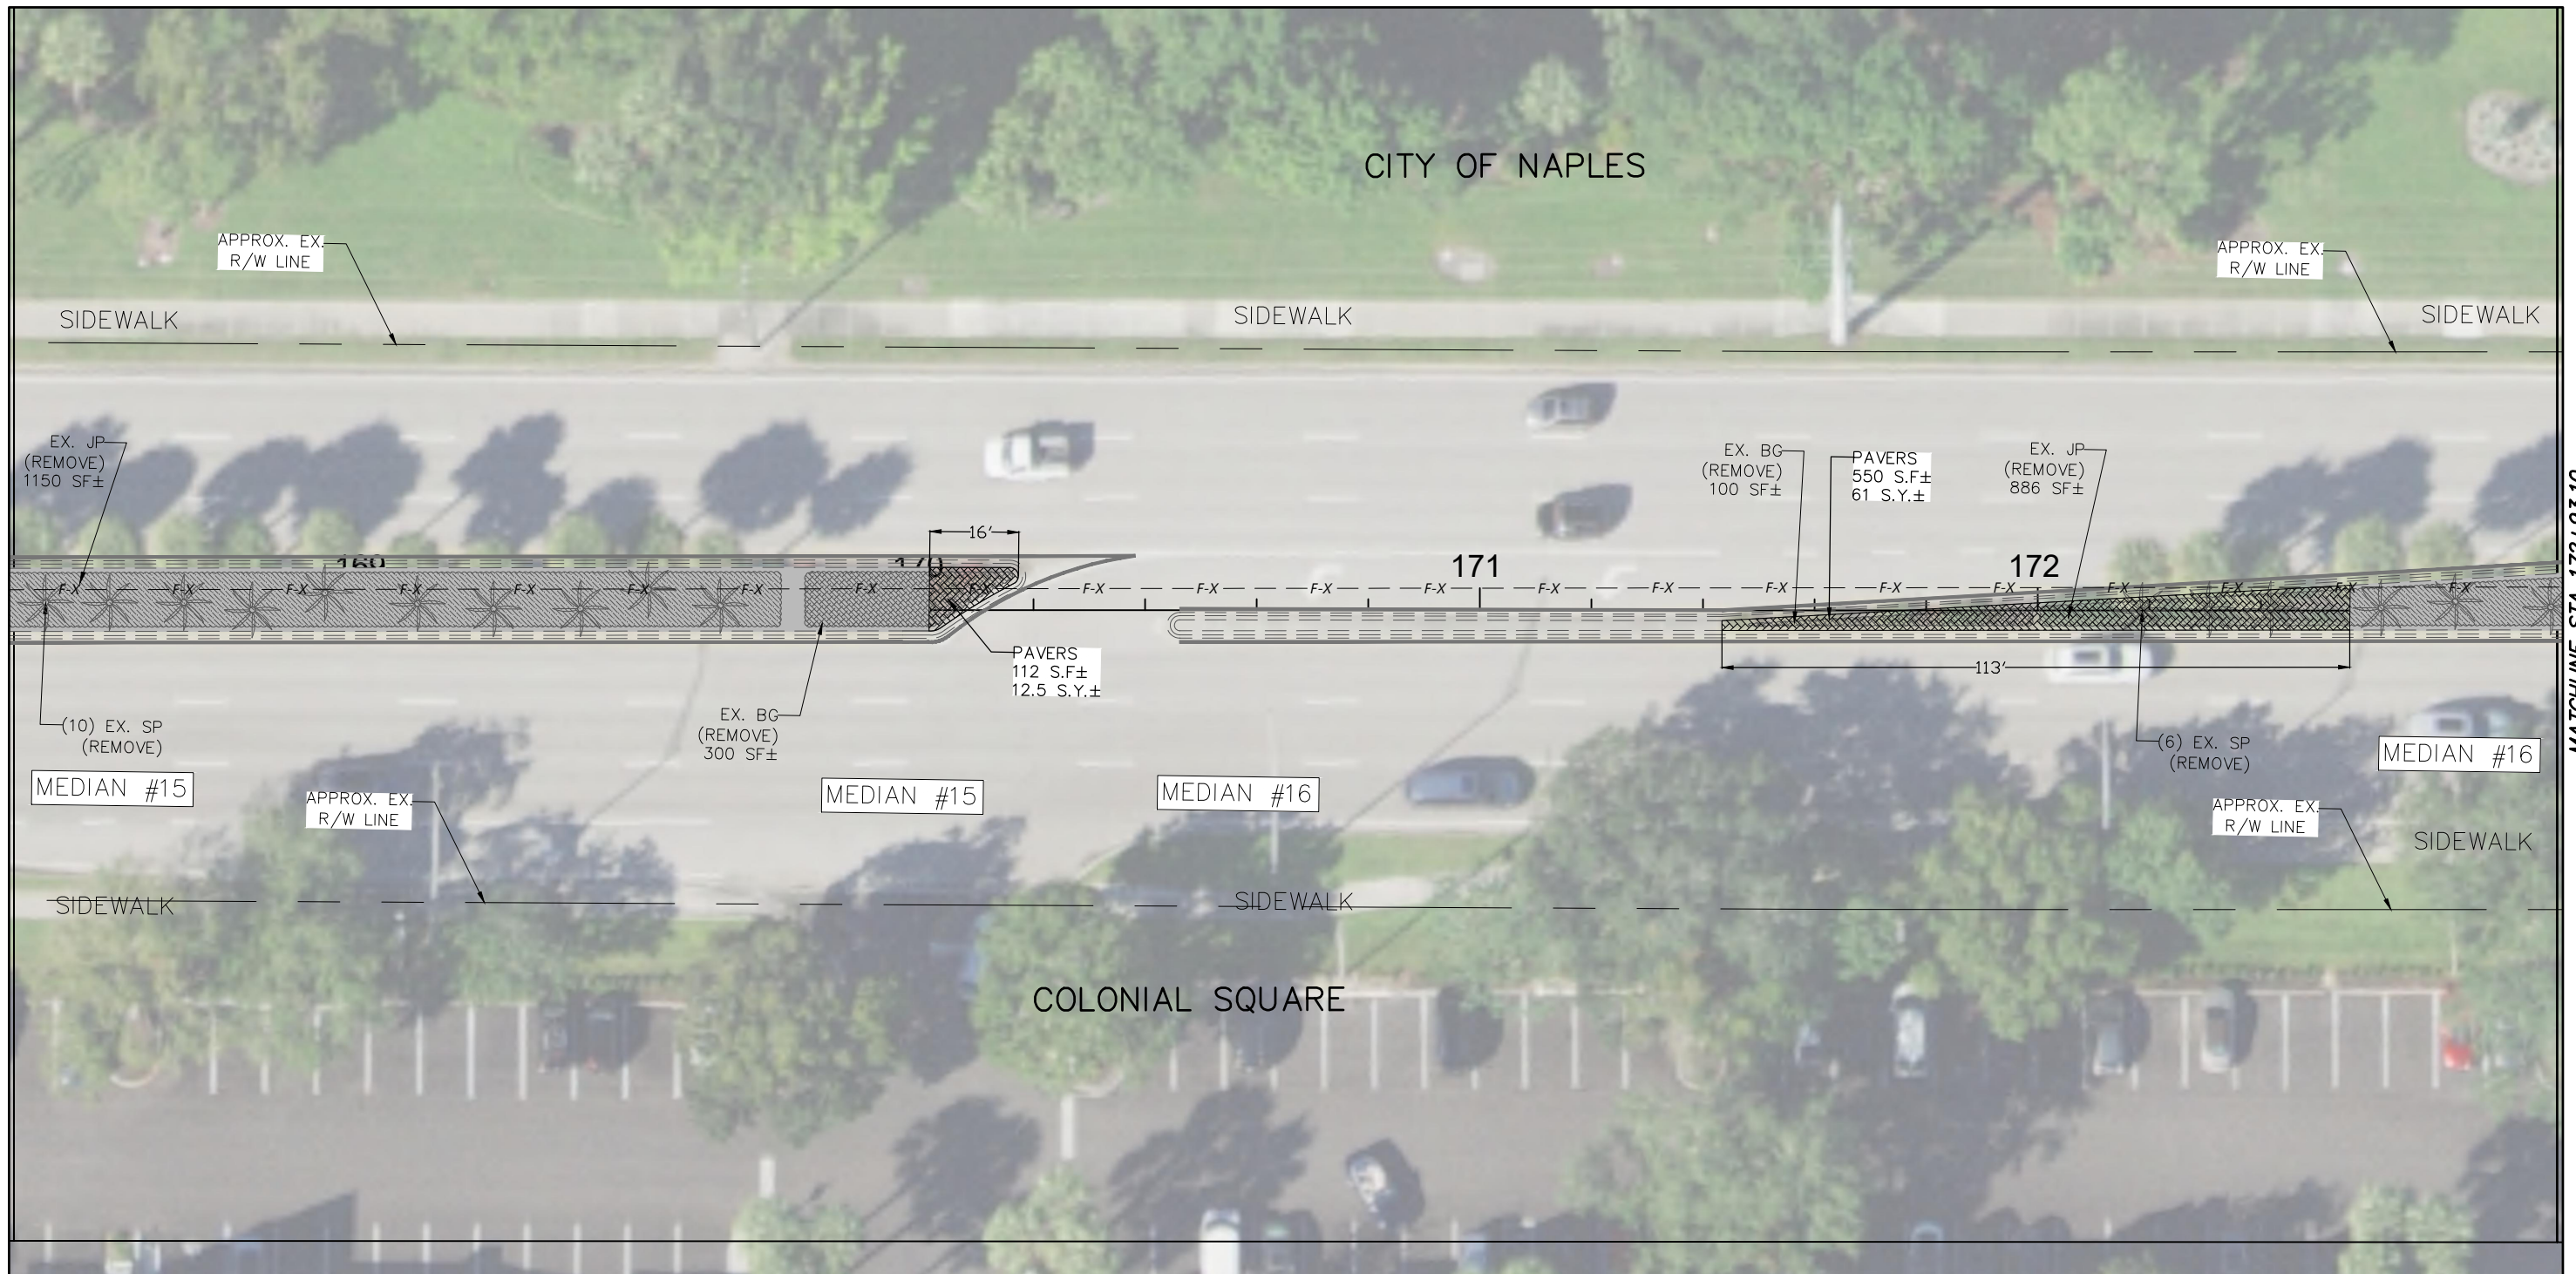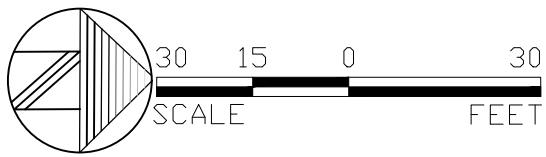



**LANDSCAPE PLAN
 SITE PREPARATION (03)**

SHEET NO.
LD-46

NOTICE: THE OFFICIAL RECORD OF THIS SHEET IS THE ELECTRONIC FILE SIGNED AND SEALED UNDER RULE 61G10-11.011,F.A.C.

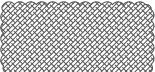

SOIL PREPARATION LEGEND

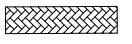-  INDICATES MEDIAN AREAS TO RECEIVE CLEARING AND GRUBBING, AND SOIL STRUCTURE IMPROVEMENTS
-  EXISTING CANOPY TREES
-  EXISTING SHRUB BEDS
-  INDICATES EXISTING TURF AREAS
-  EXISTING PALMS
-  EXISTING GROUND COVER BEDS
-  EXISTING IRRIGATION BOX
-  AREAS OF PROPOSED PAVERS & EXCAVATION FOR PAVERS
-  INDICATES MEDIAN AREAS TO RECEIVE SELECTIVE BACKFILL TO CREATE UNIFORM PROFILE

DATE	BY	DESCRIPTION	DATE	BY	DESCRIPTION
1/31/22	MAM	REVISED TREE REMOVAL LABELS			


McGee & Associates
 Landscape Architecture
 DESIGN • ENVIRONMENTAL MANAGEMENT • PLANNING
 5079 Tamiami Trail East • Naples, Florida 34113
 Phone: (239) 417-0707 Fax: (239) 417-0708
 Certificate of Authorization LC-C000098

CITY OF NAPLES CITY COUNCIL COMMUNITY SERVICES DEPARTMENT		
ROAD NO.	COUNTY	PROJECT ID
CR851	COLLIER	20-02-09-13-20F32-PH2


LANDSCAPE PLAN
SITE PREPARATION (04)

SHEET NO.
LD-47

NOTICE: THE OFFICIAL RECORD OF THIS SHEET IS THE ELECTRONIC FILE SIGNED AND SEALED UNDER RULE 61G10-11.011,F.A.C.

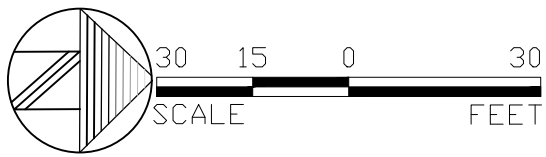

SOIL PREPARATION LEGEND

-  INDICATES MEDIAN AREAS TO RECEIVE CLEARING AND GRUBBING, AND SOIL STRUCTURE IMPROVEMENTS
-  INDICATES MEDIAN AREAS TO RECEIVE SELECTIVE BACKFILL TO CREATE UNIFORM PROFILE
-  EXISTING CANOPY TREES
-  EXISTING PALMS
-  EXISTING IRRIGATION BOX
-  EXISTING SHRUB BEDS
-  EXISTING GROUND COVER BEDS
-  INDICATES EXISTING TURF AREAS
-  AREAS OF PROPOSED PAVERS & EXCAVATION FOR PAVERS

DATE	BY	DESCRIPTION	DATE	BY	DESCRIPTION
1/31/22	MAM	REVISED TREE REMOVAL LABELS			



McGee & Associates
 Landscape Architecture
 DESIGN • ENVIRONMENTAL MANAGEMENT • PLANNING
 5079 Tamiami Trail East • Naples, Florida 34113
 Phone: (239) 417-0707 Fax: (239) 417-0708
 Certificate of Authorization LC-C000098

CITY OF NAPLES CITY COUNCIL COMMUNITY SERVICES DEPARTMENT		
ROAD NO.	COUNTY	PROJECT ID
CR851	COLLIER	20-02-09-13-20F32-PH2

LANDSCAPE PLAN
SITE PREPARATION (05)

SHEET NO.
LD-48

NOTICE: THE OFFICIAL RECORD OF THIS SHEET IS THE ELECTRONIC FILE SIGNED AND SEALED UNDER RULE 61G10-11.011,F.A.C.

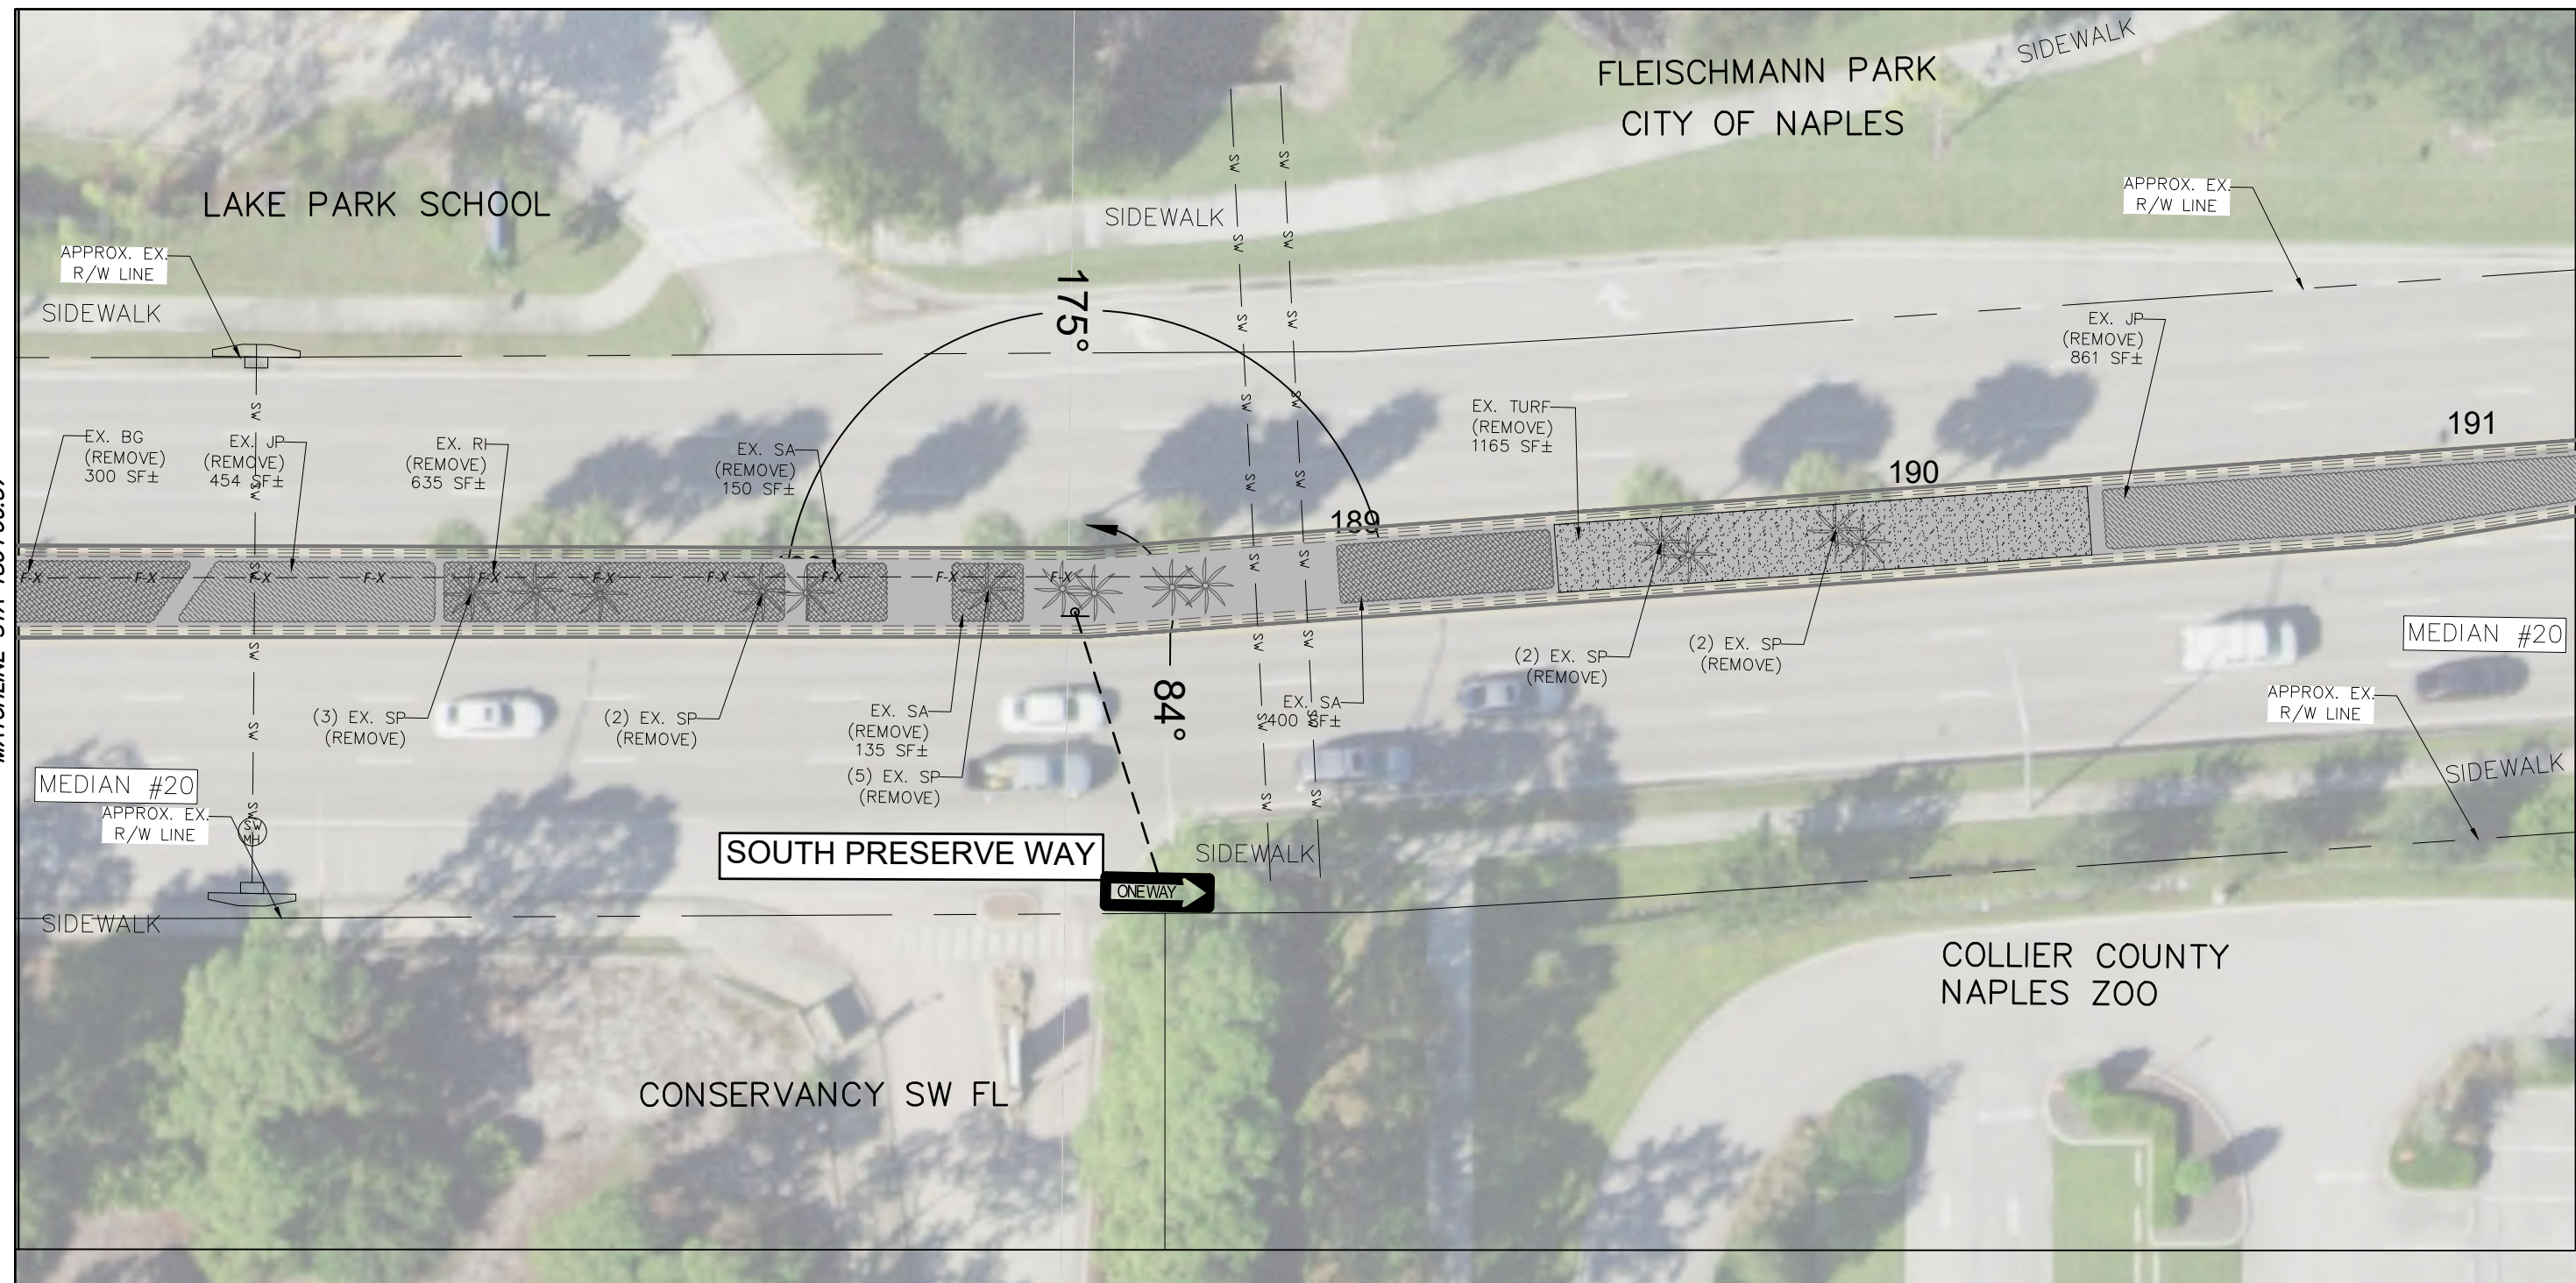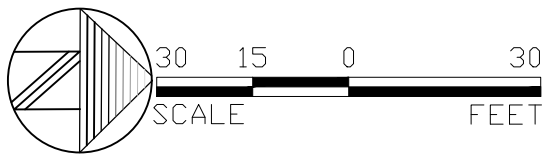

SOIL PREPARATION LEGEND

- INDICATES MEDIAN AREAS TO RECEIVE CLEARING AND GRUBBING, AND SOIL STRUCTURE IMPROVEMENTS
- EXISTING CANOPY TREES
- EXISTING SHRUB BEDS
- INDICATES EXISTING TURF AREAS
- EXISTING PALMS
- EXISTING GROUND COVER BEDS
- EXISTING IRRIGATION BOX
- AREAS OF PROPOSED PAVERS & EXCAVATION FOR PAVERS
- INDICATES MEDIAN AREAS TO RECEIVE SELECTIVE BACKFILL TO CREATE UNIFORM PROFILE

DATE	BY	DESCRIPTION	DATE	BY	DESCRIPTION
1/31/22	MAM	REVISED TREE REMOVAL LABELS			



McGee & Associates
 Landscape Architecture
 DESIGN • ENVIRONMENTAL MANAGEMENT • PLANNING
 5079 Tamiami Trail East • Naples, Florida 34113
 Phone: (239) 417-0707 Fax: (239) 417-0708
 Certificate of Authorization LC-C000098

CITY OF NAPLES CITY COUNCIL COMMUNITY SERVICES DEPARTMENT		
ROAD NO.	COUNTY	PROJECT ID
CR851	COLLIER	20-02-09-13-20F32-PH2

LANDSCAPE PLAN
SITE PREPARATION (08)

SHEET NO.
LD-51

NOTICE: THE OFFICIAL RECORD OF THIS SHEET IS THE ELECTRONIC FILE SIGNED AND SEALED UNDER RULE 61G10-11.011,F.A.C.

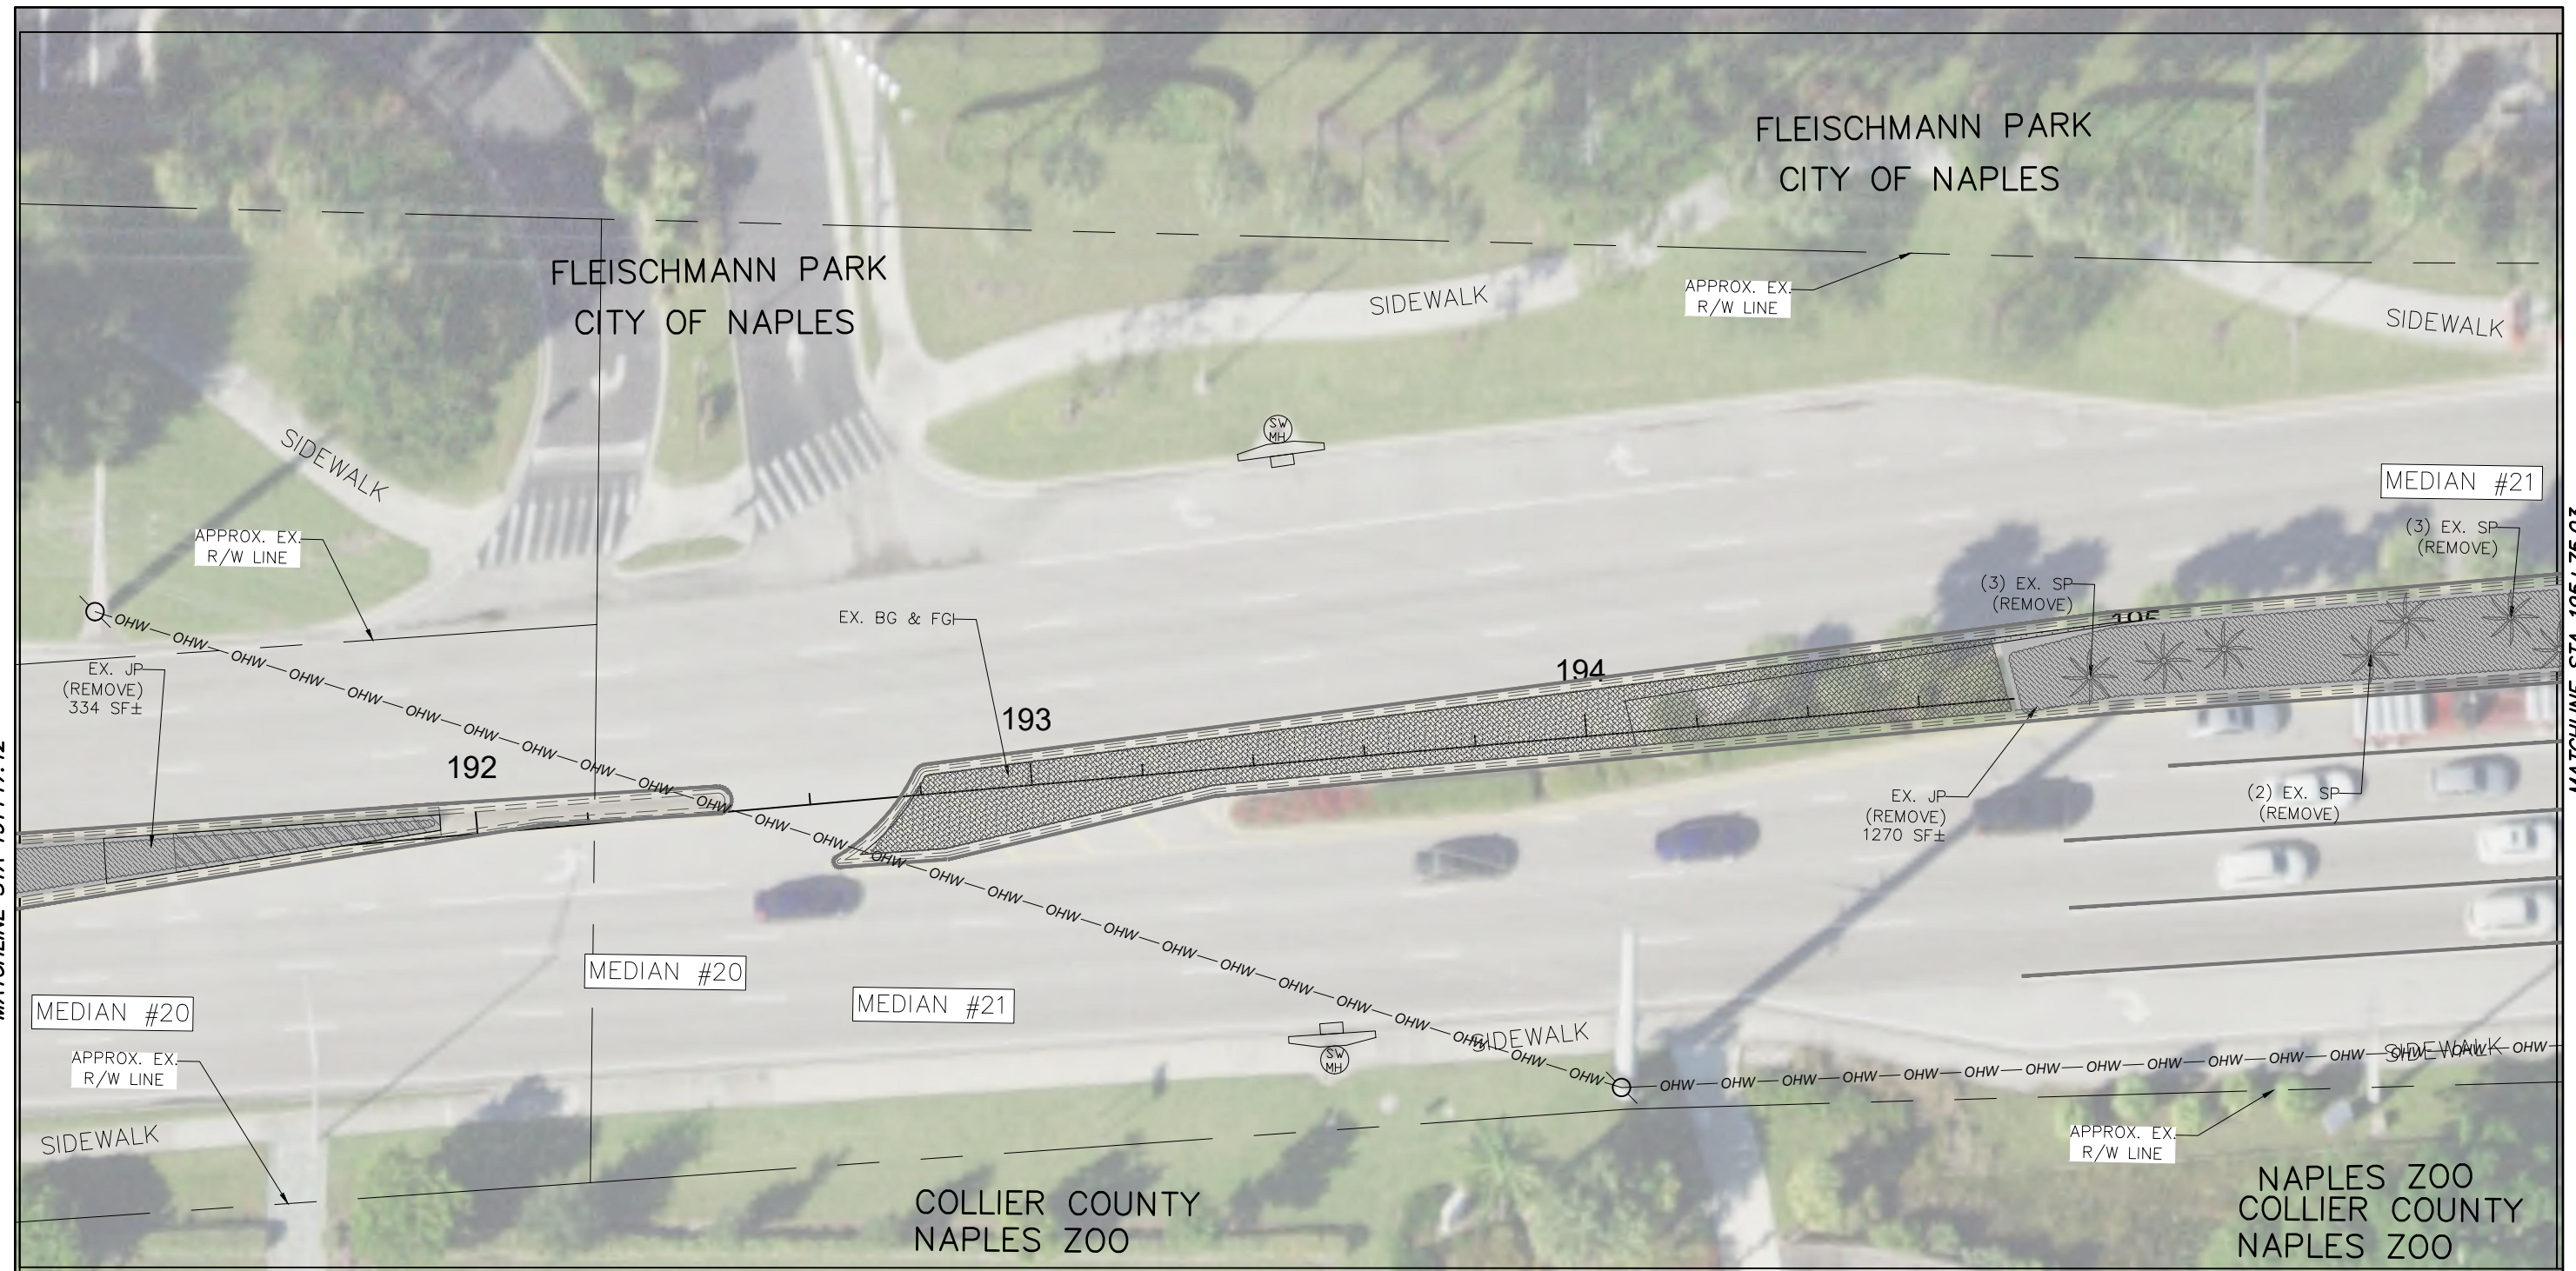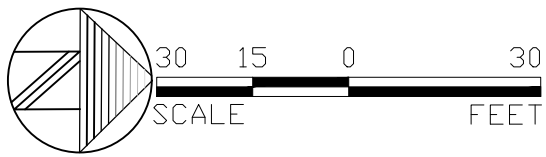

SOIL PREPARATION LEGEND

- INDICATES MEDIAN AREAS TO RECEIVE CLEARING AND GRUBBING, AND SOIL STRUCTURE IMPROVEMENTS
- INDICATES MEDIAN AREAS TO RECEIVE SELECTIVE BACKFILL TO CREATE UNIFORM PROFILE
- EXISTING CANOPY TREES
- EXISTING PALMS
- EXISTING IRRIGATION BOX
- EXISTING SHRUB BEDS
- EXISTING GROUND COVER BEDS
- INDICATES EXISTING TURF AREAS
- AREAS OF PROPOSED PAVERS & EXCAVATION FOR PAVERS

DATE	BY	DESCRIPTION	DATE	BY	DESCRIPTION
1/31/22	MAM	REVISED TREE REMOVAL LABELS			



McGee & Associates
 Landscape Architecture
 DESIGN • ENVIRONMENTAL MANAGEMENT • PLANNING
 5079 Tamiami Trail East • Naples, Florida 34113
 Phone: (239) 417-0707 Fax: (239) 417-0708
 Certificate of Authorization LC-C000098

CITY OF NAPLES CITY COUNCIL COMMUNITY SERVICES DEPARTMENT		
ROAD NO.	COUNTY	PROJECT ID
CR851	COLLIER	20-02-09-13-20F32-PH2

LANDSCAPE PLAN
SITE PREPARATION (09)

SHEET NO.
LD-52

NOTICE: THE OFFICIAL RECORD OF THIS SHEET IS THE ELECTRONIC FILE SIGNED AND SEALED UNDER RULE 61G10-11.011,F.A.C.

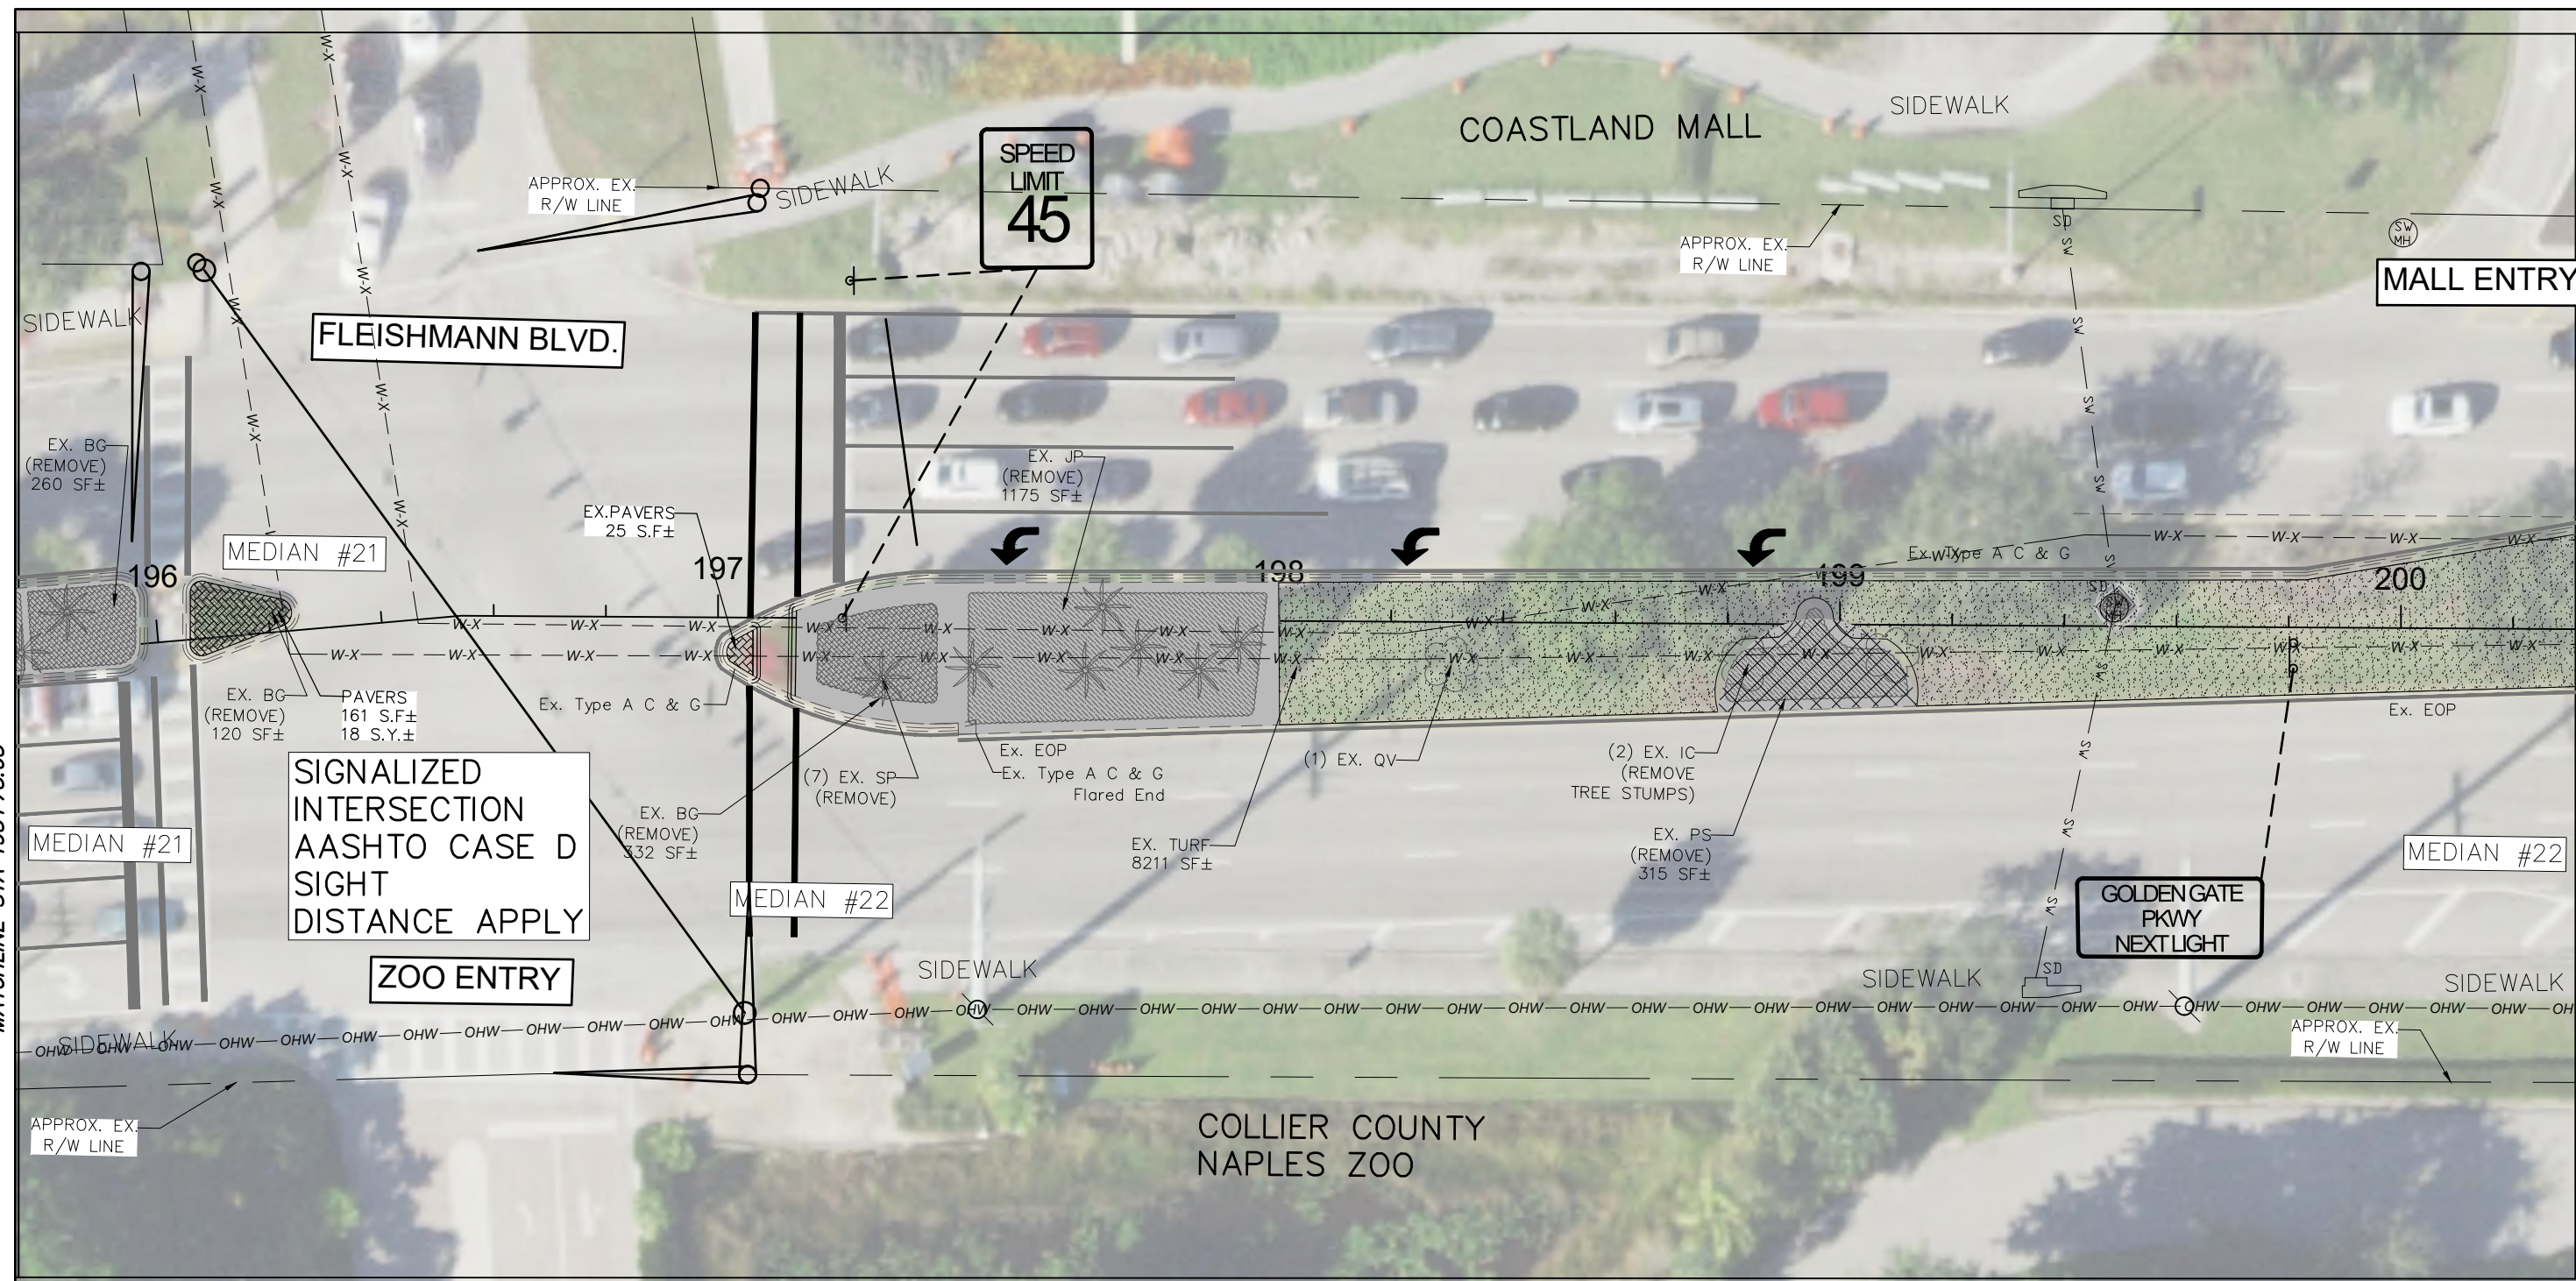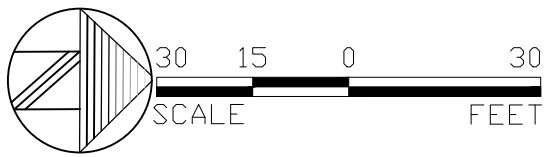

MATCHLINE STA 200+31.16

SOIL PREPARATION LEGEND

- INDICATES MEDIAN AREAS TO RECEIVE CLEARING AND GRUBBING, AND SOIL STRUCTURE IMPROVEMENTS
- INDICATES MEDIAN AREAS TO RECEIVE SELECTIVE BACKFILL TO CREATE UNIFORM PROFILE
- EXISTING CANOPY TREES
- EXISTING PALMS
- EXISTING IRRIGATION BOX

SOIL ENHANCEMENT & PLANTING LEGEND

- EXISTING SHRUB BEDS
- EXISTING GROUND COVER BEDS
- INDICATES EXISTING TURF AREAS
- AREAS OF PROPOSED PAVERS & EXCAVATION FOR PAVERS

SOIL ENHANCEMENT & PLANTING LEGEND

- INDICATES PLANTING BEDS TO BE RESHAPED WITH NEW SOD EDGES. AREAS TO HAVE EXISTING PLANTS REMOVED, SOIL ENHANCED & GRADED FOR NEW PLANTINGS.

DATE	BY	DESCRIPTION	DATE	BY	DESCRIPTION
1/31/22	MAM	REVISED TREE REMOVAL LABELS			



McGee & Associates
 Landscape Architecture
 DESIGN • ENVIRONMENTAL MANAGEMENT • PLANNING
 5079 Tamiami Trail East • Naples, Florida 34113
 Phone: (239) 417-0707 Fax: (239) 417-0708
 Certificate of Authorization LC-C000098

CITY OF NAPLES CITY COUNCIL COMMUNITY SERVICES DEPARTMENT		
ROAD NO.	COUNTY	PROJECT ID
CR851	COLLIER	20-02-09-13-20F32-PH2

LANDSCAPE PLAN
SITE PREPARATION (10)

SHEET NO.
LD-53

NOTICE: THE OFFICIAL RECORD OF THIS SHEET IS THE ELECTRONIC FILE SIGNED AND SEALED UNDER RULE 61G10-11.011,F.A.C.

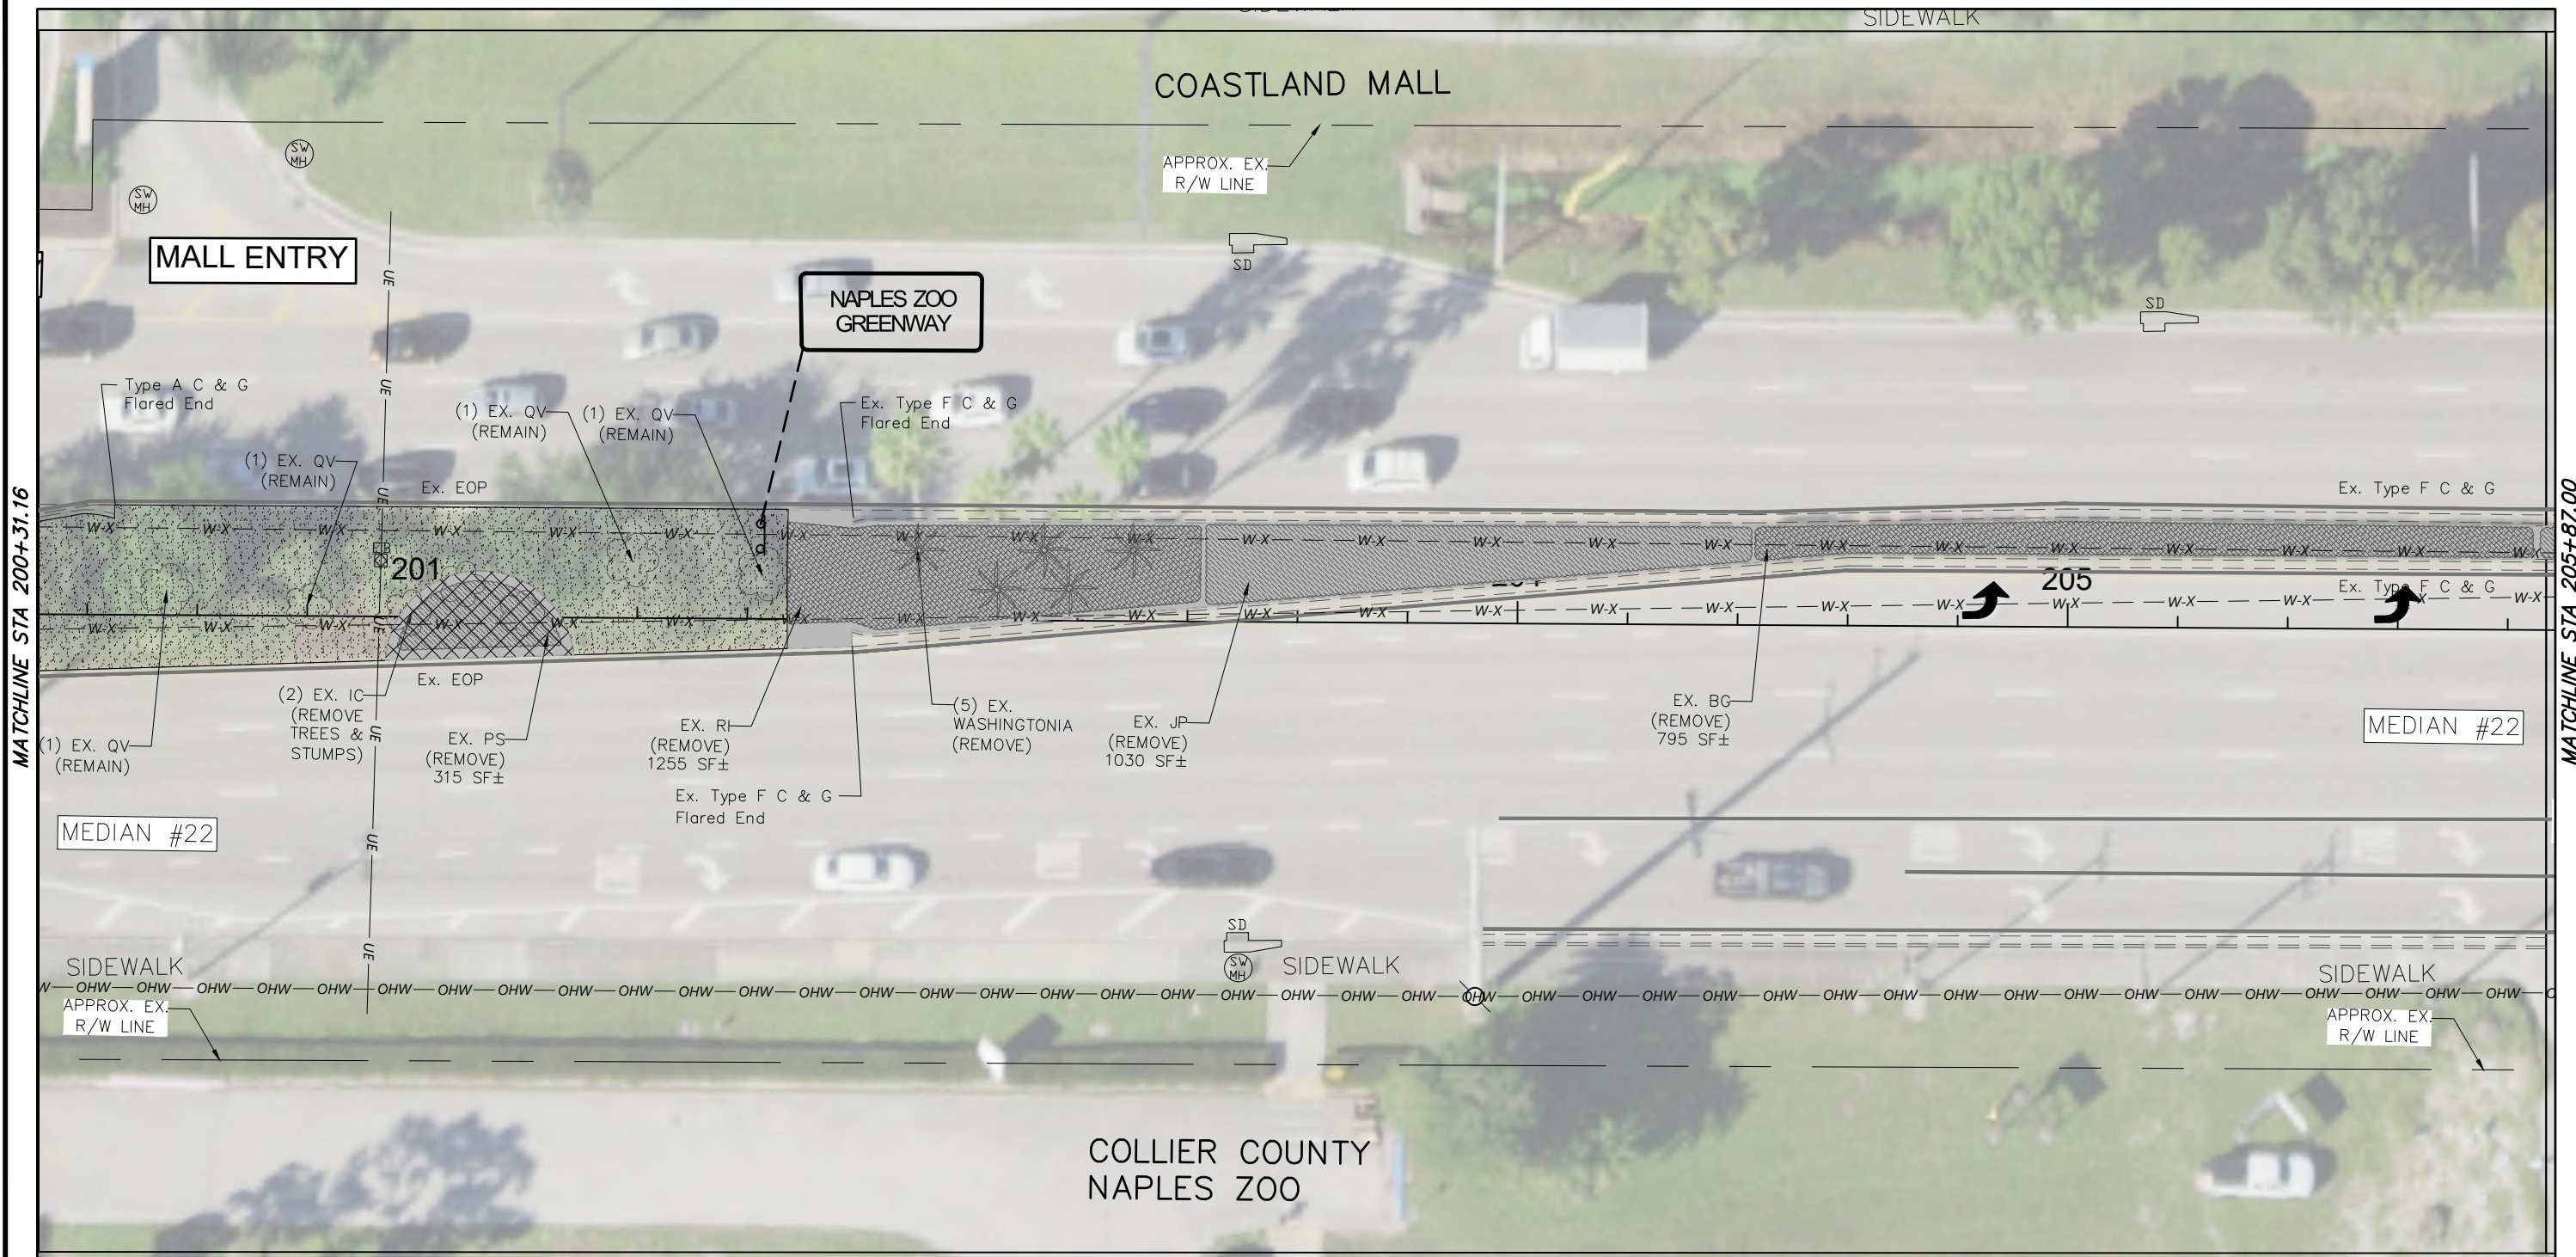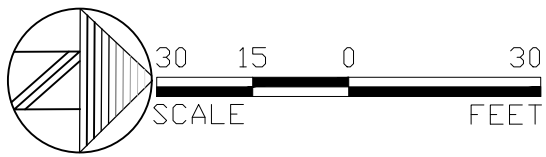

SOIL PREPARATION LEGEND

- INDICATES MEDIAN AREAS TO RECEIVE CLEARING AND GRUBBING, AND SOIL STRUCTURE IMPROVEMENTS
- INDICATES MEDIAN AREAS TO RECEIVE SELECTIVE BACKFILL TO CREATE UNIFORM PROFILE

- EXISTING CANOPY TREES
- EXISTING PALMS
- EXISTING IRRIGATION BOX

- EXISTING SHRUB BEDS
- EXISTING GROUND COVER BEDS

- INDICATES EXISTING TURF AREAS
- AREAS OF PROPOSED PAVERS & EXCAVATION FOR PAVERS

SOIL ENHANCEMENT & PLANTING LEGEND

- INDICATES PLANTING BEDS TO BE RESHAPED WITH NEW SOD EDGES. AREAS TO HAVE EXISTING PLANTS REMOVED, SOIL ENHANCED & GRADED FOR NEW PLANTINGS.

DATE	BY	DESCRIPTION	DATE	BY	DESCRIPTION
1/31/22	MAM	REVISED TREE REMOVAL LABELS			

McGee & Associates
 Landscape Architecture
 DESIGN • ENVIRONMENTAL MANAGEMENT • PLANNING
 5079 Tamiami Trail East • Naples, Florida 34113
 Phone: (239) 417-0707 Fax: (239) 417-0708
 Certificate of Authorization LC-C000098

CITY OF NAPLES CITY COUNCIL COMMUNITY SERVICES DEPARTMENT		
ROAD NO.	COUNTY	PROJECT ID
CR851	COLLIER	20-02-09-13-20F32-PH2

LANDSCAPE PLAN SITE PREPARATION (11)	
SHEET NO. LD-54	

NOTICE: THE OFFICIAL RECORD OF THIS SHEET IS THE ELECTRONIC FILE SIGNED AND SEALED UNDER RULE 61G10-11.011,F.A.C.