
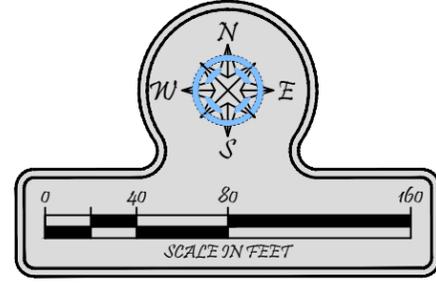


p:\1550.06 naples pier design\CAD\CONSTRUCTION\1550.06-CONSTRUCTION.dwg 9/25/2023

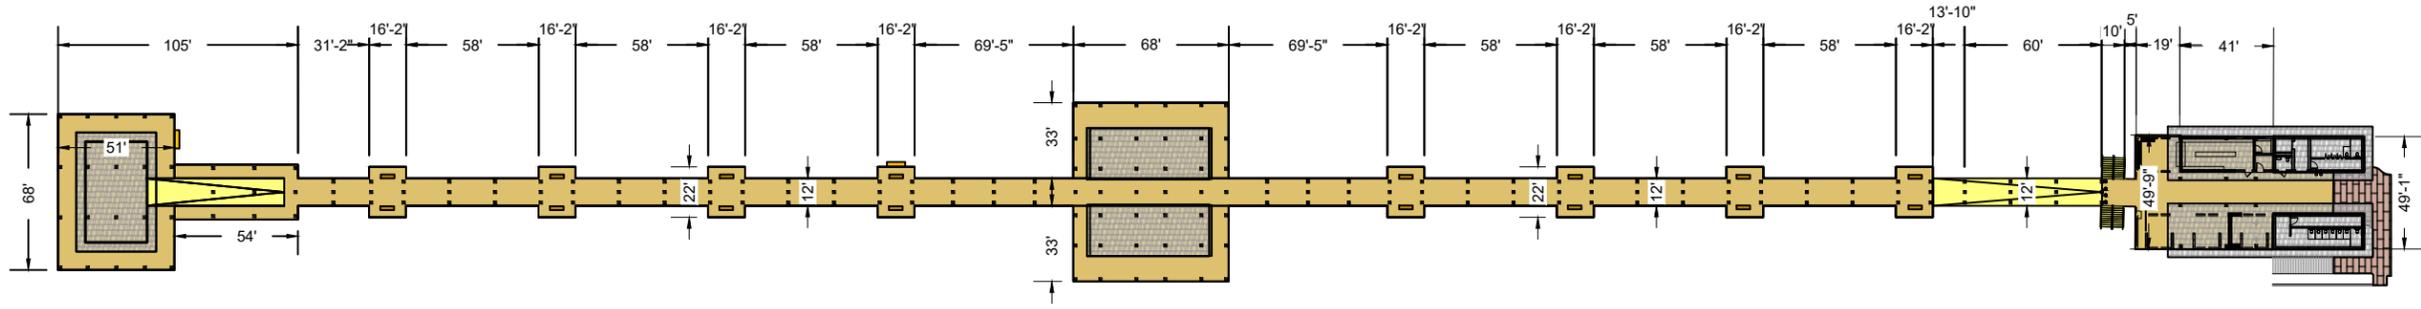



NAPLES PIER

OVERALL PIER DIMENSIONS


TURRELL, HALL & ASSOCIATES, INC.
 Marine & Environmental Consulting
 3584 Exchange Ave. Suite B,
 Naples, FL 34104-3732
 Phone: (239) 643-0166 Fax: (239) 643-6632
 email: turrell@thnaples.com
 RY NO. 5875

DRAWN BY: RMJ CHECKED BY: THH PROJECT: 1550.6 DATE: 09-22-23 LAYOUT: OVERALL DIMENSIONS	REFERRED BY: TTT SHEET: C103	<table border="1"> <thead> <tr> <th>NO.</th> <th>REVISION</th> <th>DATE</th> <th>BY</th> <th>CHKD BY</th> <th>CHANGED</th> </tr> </thead> <tbody> <tr><td>01</td><td></td><td></td><td></td><td></td><td></td></tr> <tr><td>02</td><td></td><td></td><td></td><td></td><td></td></tr> <tr><td>03</td><td></td><td></td><td></td><td></td><td></td></tr> <tr><td>04</td><td></td><td></td><td></td><td></td><td></td></tr> <tr><td>05</td><td></td><td></td><td></td><td></td><td></td></tr> <tr><td>06</td><td></td><td></td><td></td><td></td><td></td></tr> <tr><td>07</td><td></td><td></td><td></td><td></td><td></td></tr> <tr><td>08</td><td></td><td></td><td></td><td></td><td></td></tr> <tr><td>09</td><td></td><td></td><td></td><td></td><td></td></tr> <tr><td>10</td><td></td><td></td><td></td><td></td><td></td></tr> <tr><td>11</td><td></td><td></td><td></td><td></td><td></td></tr> <tr><td>12</td><td></td><td></td><td></td><td></td><td></td></tr> </tbody> </table>	NO.	REVISION	DATE	BY	CHKD BY	CHANGED	01						02						03						04						05						06						07						08						09						10						11						12					
NO.	REVISION	DATE	BY	CHKD BY	CHANGED	
01	
02	
03	
04	
05	
06	
07	
08	
09	
10	
11	
12	

p:\1550.06 naples pier design\CAD\CONSTRUCTION\1550.06-CONSTRUCTION.dwg 9/25/2023

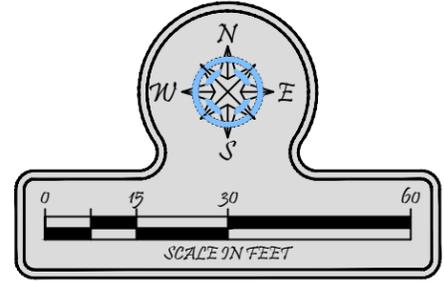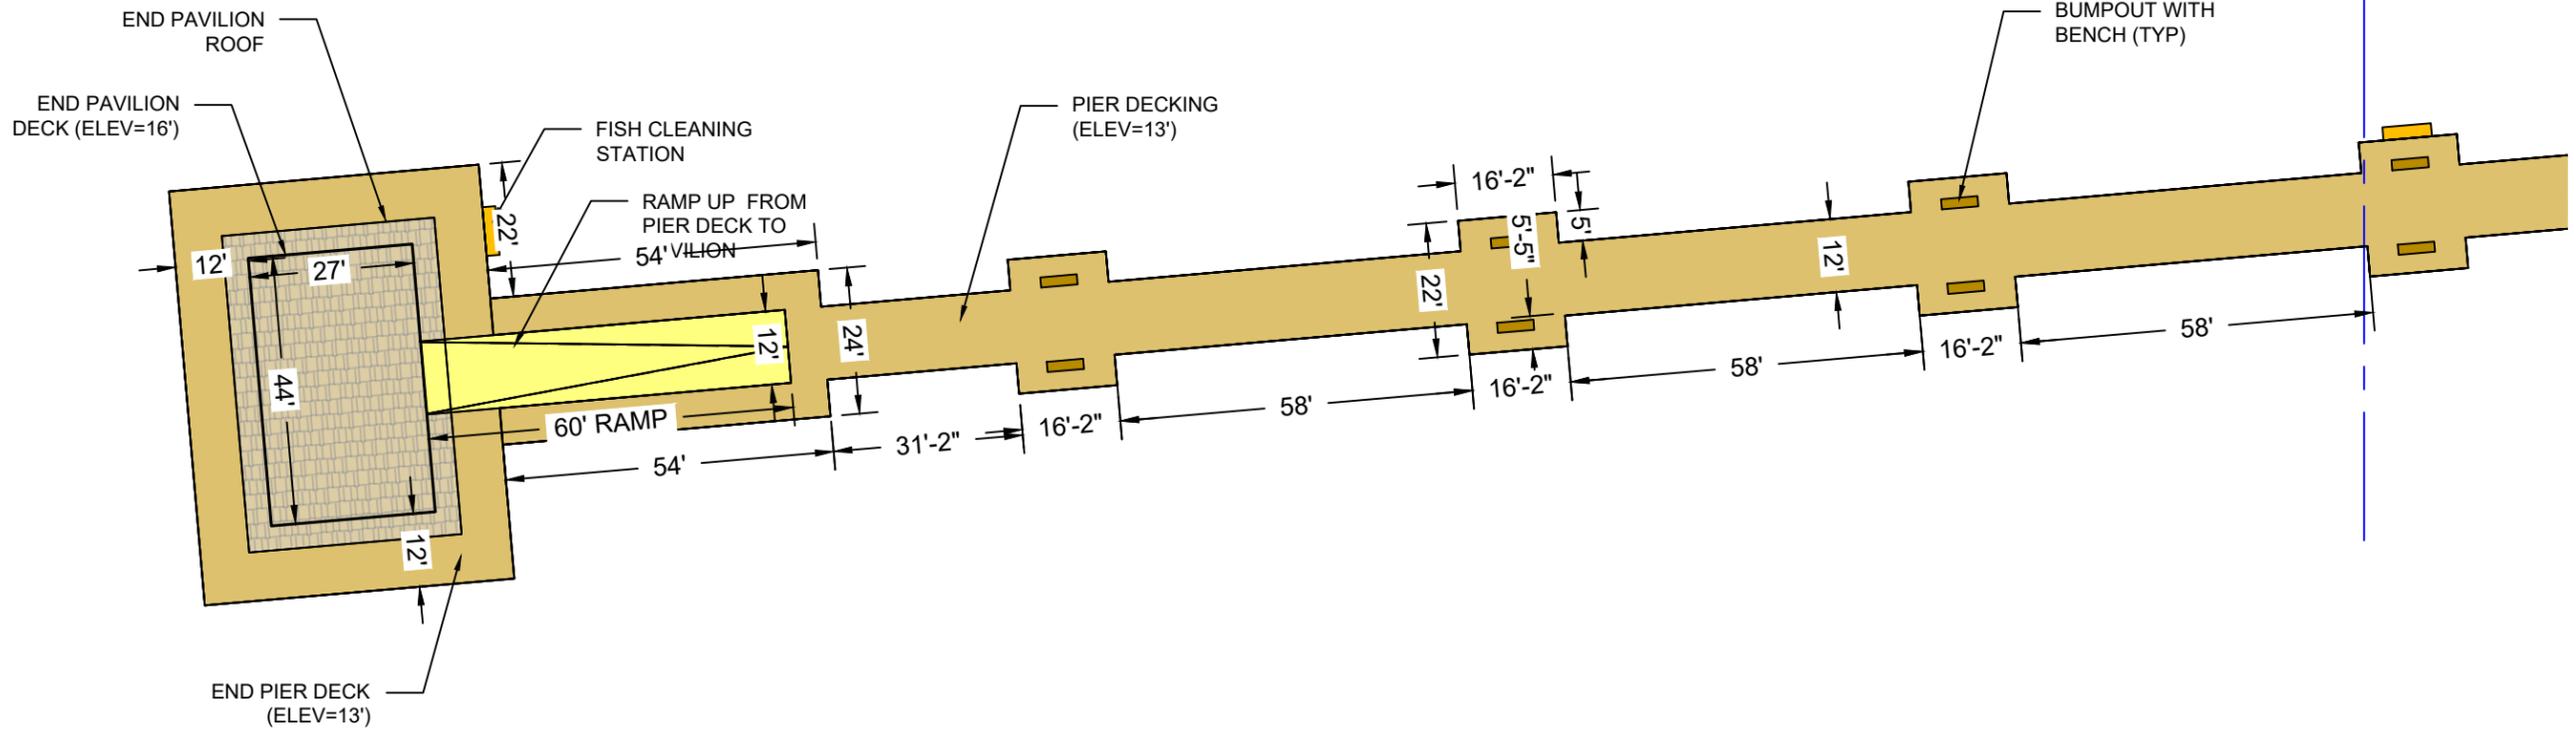

MATCHLINE - VIEW BB



NAPLES PIER

PIER PLAN (CC)

TURRELL HALL & ASSOCIATES, INC.
 Marine & Environmental Consulting
 384 Exchange Ave. Suite B,
 Naples, FL 34104-0739 Fax: (239) 643-6632
 Phone: (239) 643-6632 email: thall@thallnaples.com
 RY NO. 5875

DRAWN BY: RMJ	REVIEWED BY: TTT	DATE: -	CHK BY: -	CHANGED: -
CREATED BY: TTT	SHEET: C106	01	-	-
PROJECT: 1550.6	DATE: 09-22-23	02	-	-
LAYOUT: PIER PLAN (CC)		03	-	-
		04	-	-
		05	-	-
		06	-	-
		07	-	-
		08	-	-
		09	-	-
		10	-	-
		11	-	-
		12	-	-

p1150.06 naples pier design\CAD\CONSTRUCTION\1550.06-CONSTRUCTION.dwg 9/25/2023

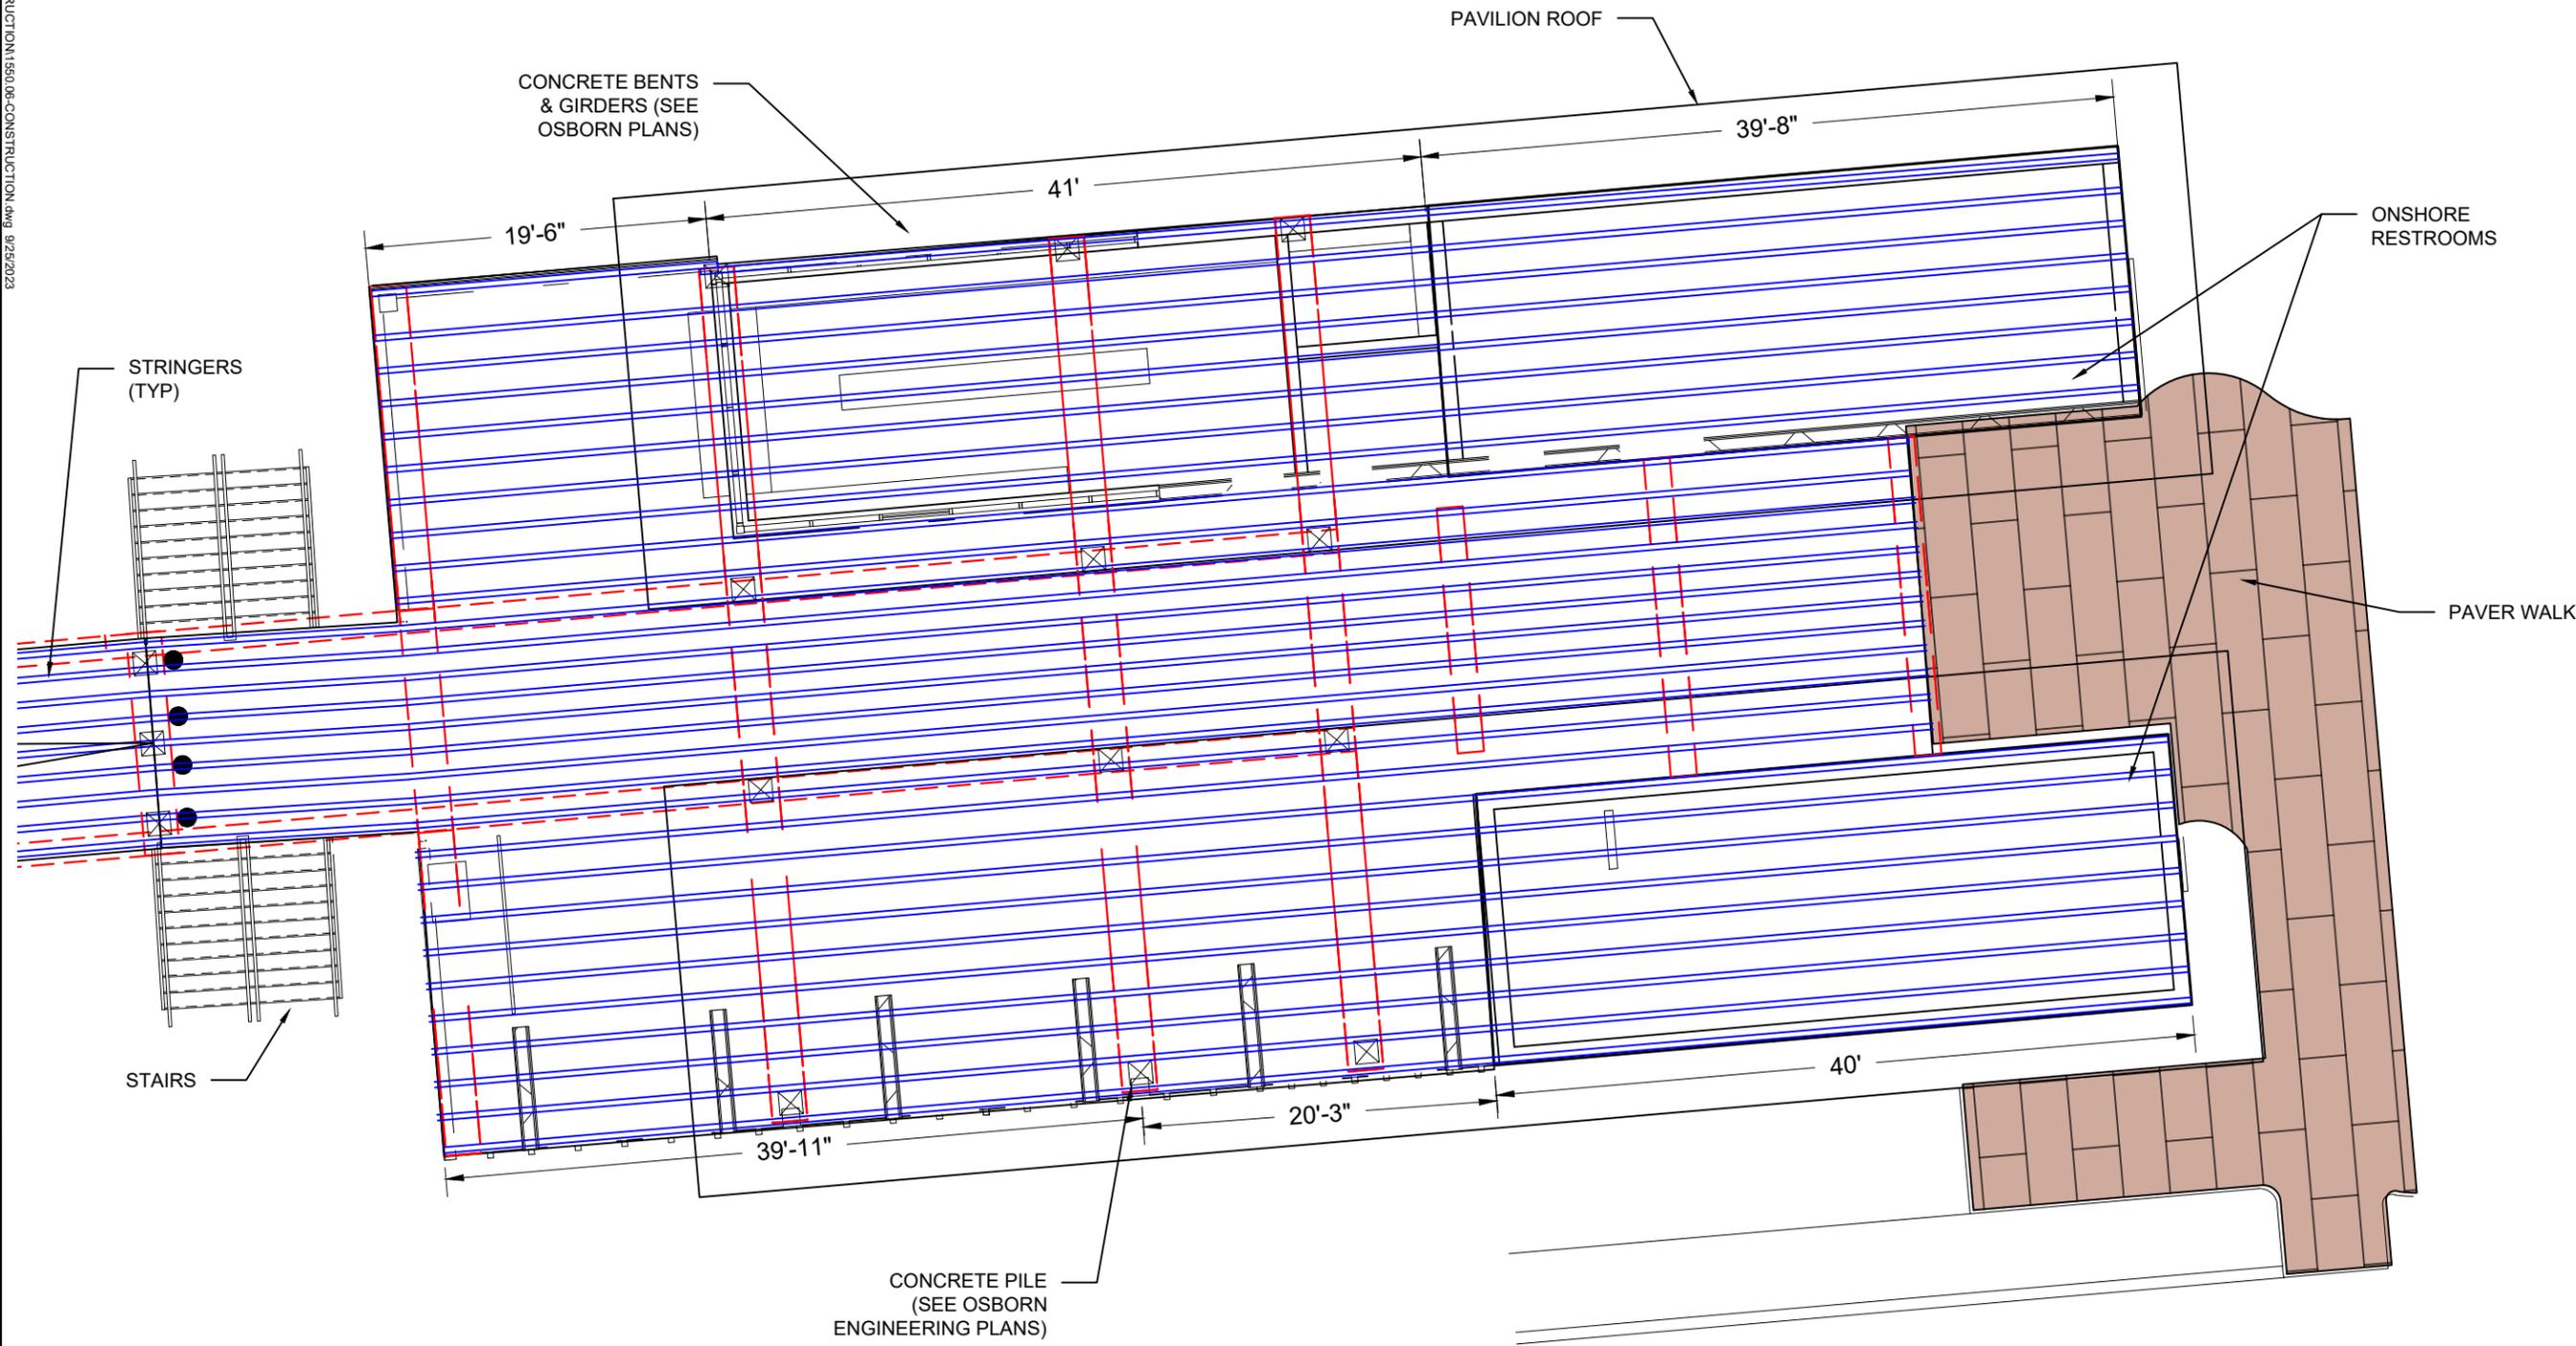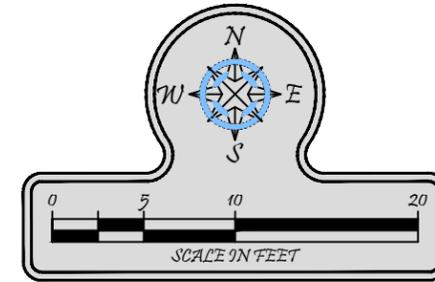

NAPLES PIER

PIER ACCESS FRAMING DETAIL



**TURRELL, HALL & ASSOCIATES, INC.**
Marine & Environmental Consulting
3884 Lochwood Avenue, Suite B,
Naples, FL 34104-3732
Phone: (239) 643-0166 Fax: (239) 643-6632
email: tuna@thanasnaples.com
RY NO. 5875

REV #	REV BY	DATE	CHK BY	CHANGED
01				
02				
03				
04				
05				
06				
07				
08				
09				
10				
11				
12				

DESIGNED BY:	RMJ
CHECKED BY:	THH
PROJECT:	1550.6
DATE:	09-22-23
BY:	PER ACCESS FRAMING DETAIL

REVIEWED BY:	TTT
SHEET:	C107

PT1550.06 naples pier design\CAD\CONSTRUCTION\1550.06-CONSTRUCTION.dwg 9/25/2023

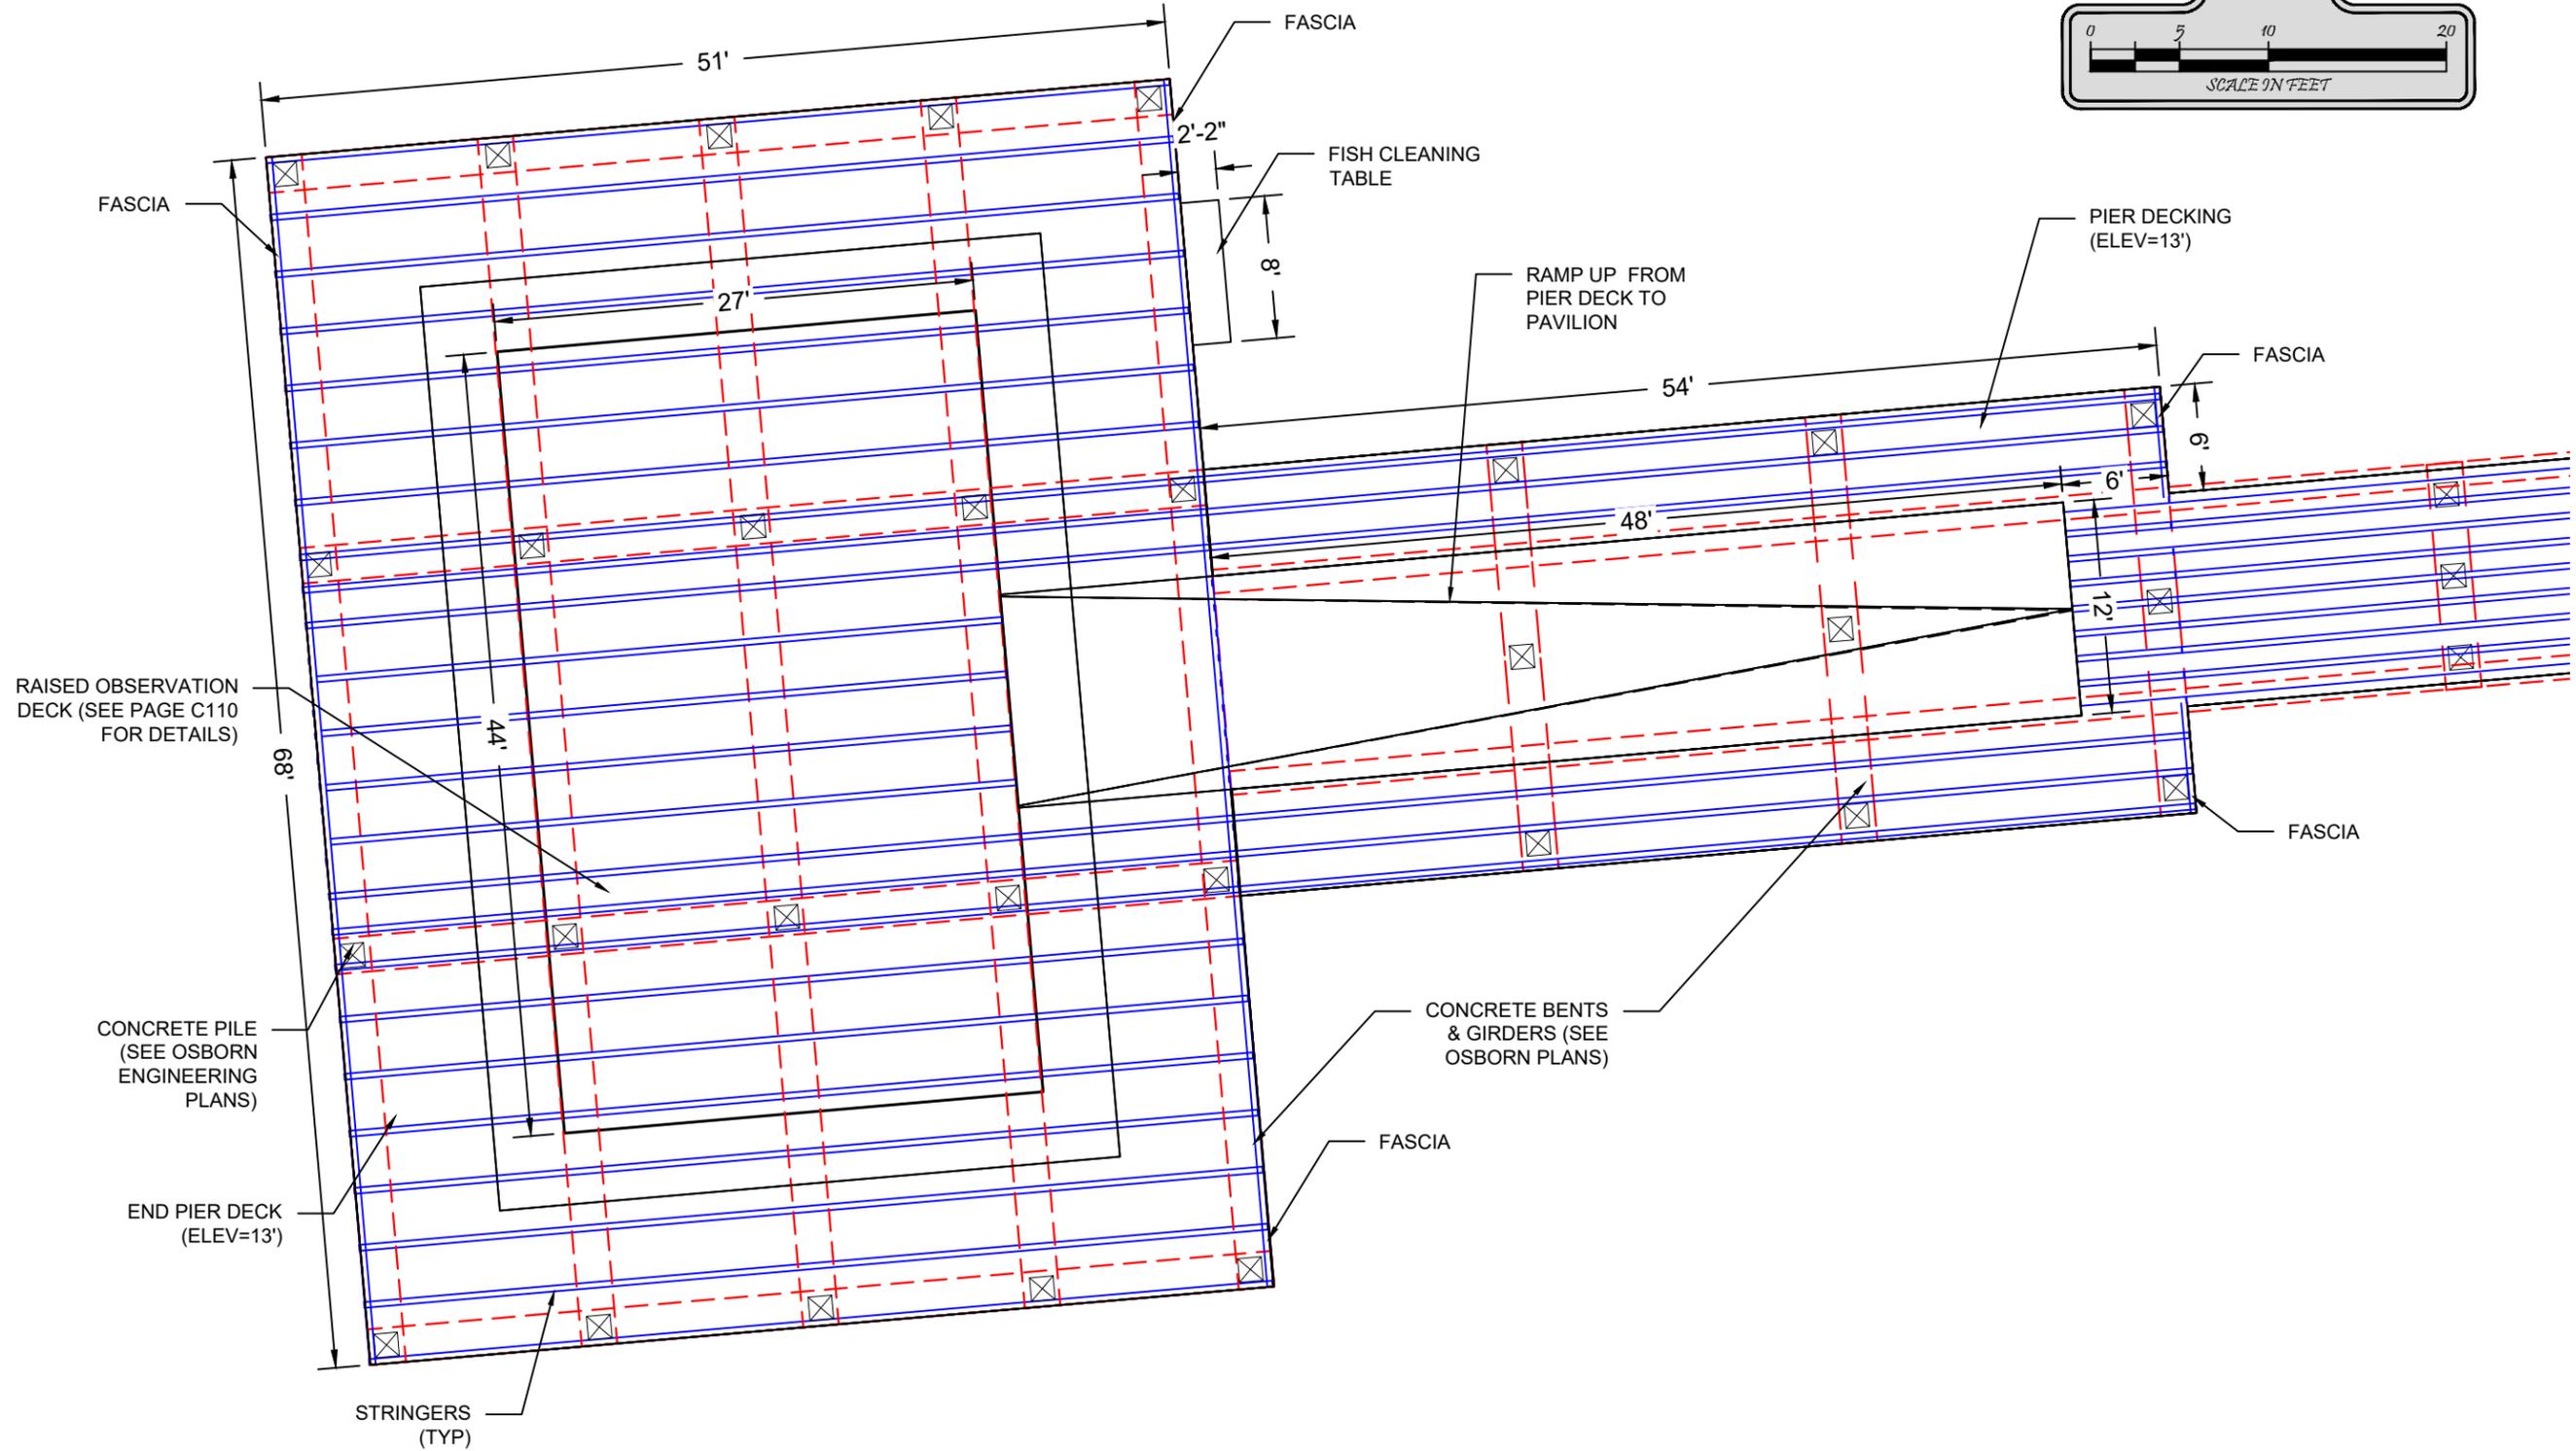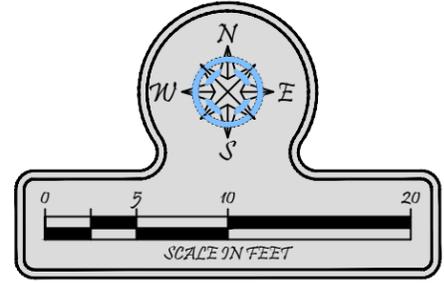

NAPLES PIER



END PAVILION FRAMING DETAIL

**TURRELL, HALL & ASSOCIATES, INC.**
Marine & Environmental Consulting
384 Exchange Ave. Suite B,
Naples, FL 34104-0739 (413) 643-6632
Phone: (239) 434-4444 Fax: (239) 434-6632
email: turrell@thnaples.com
RY NO. 5875

REV #	REV BY	DATE	CHK BY	CHANGED
01				
02				
03				
04				
05				
06				
07				
08				
09				
10				
11				
12				

DRAWN BY: RMJ	REVIEWED BY: TTT	SHEET: C109
CREATED BY: TTT	PROJECT: 1550.6	DATE: 09-22-23
LAYOUT: END PAVILION FRAMING DETAIL		

p:\1550_06 naples pier design\CAD\CONSTRUCTION\1550_06-CONSTRUCTION.dwg 9/28/2023

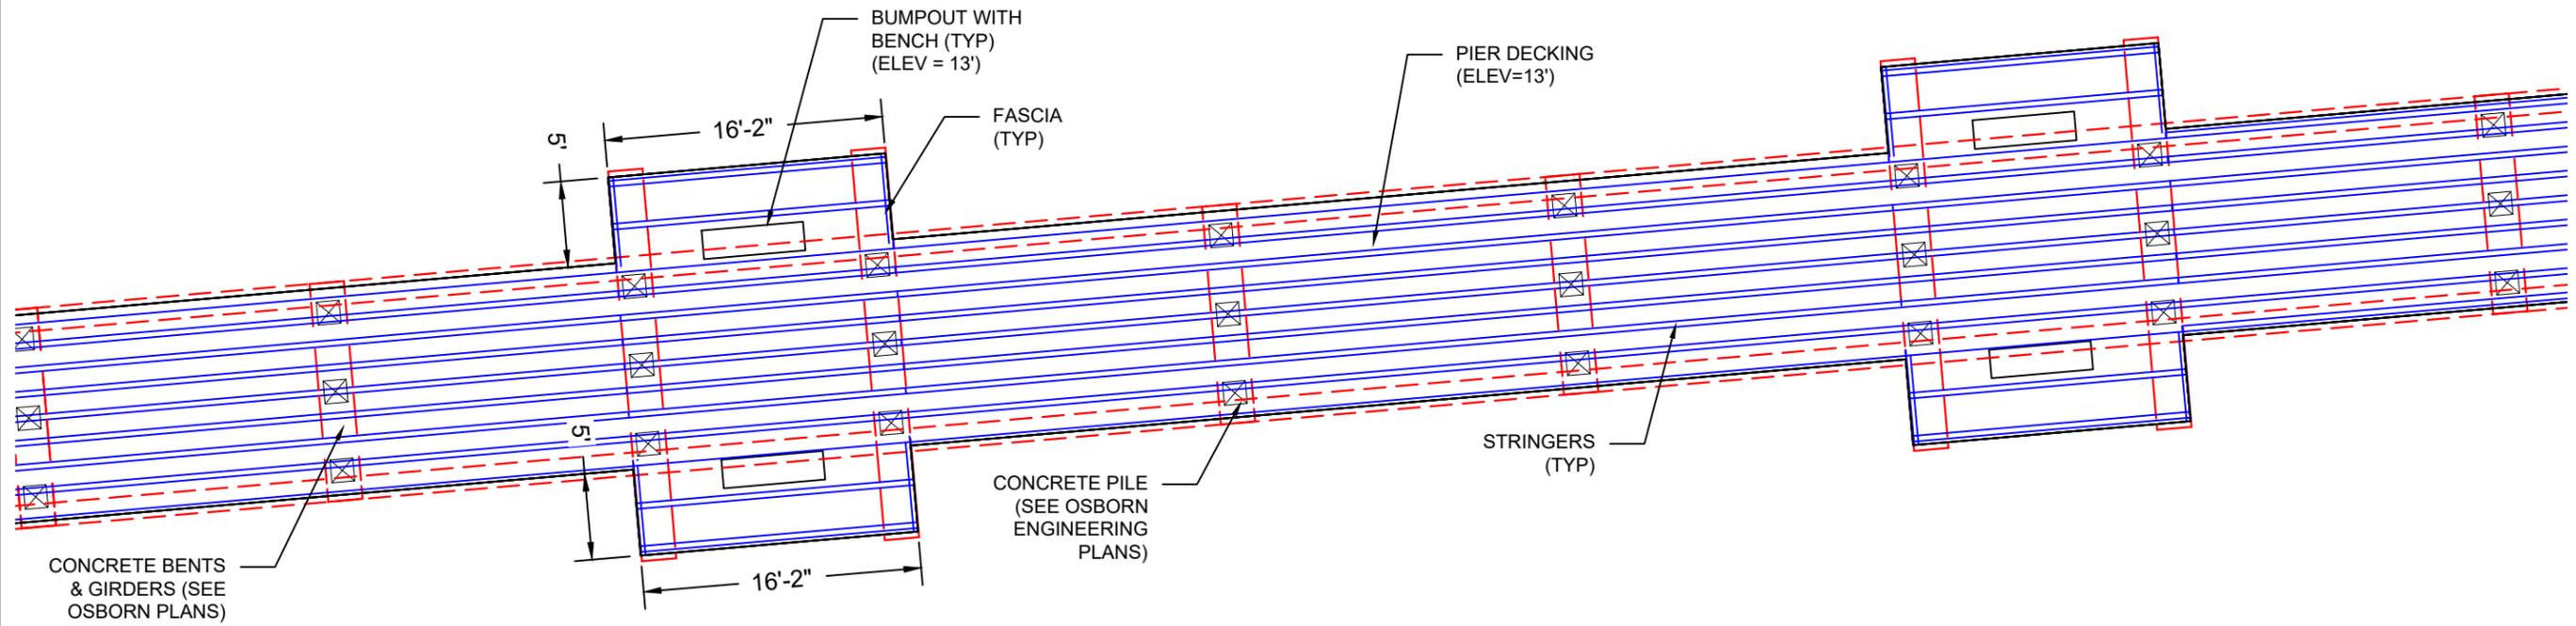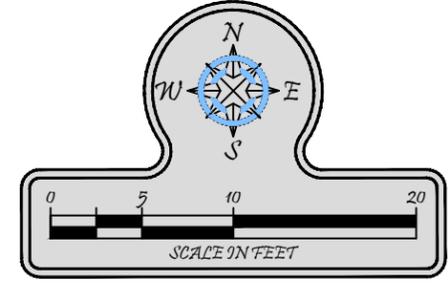


NAPLES PIER BUMPOUT FRAMING DETAIL


**TURRELL, HALL & ASSOCIATES, INC.**
Marine & Environmental Consulting
3584 Eschwege Ave. Suite B,
Naples, FL 34104-3732
Phone: (239) 643-0166 Fax: (239) 643-6632
email: tturna@thnaples.com
RY NO. 5875

DRAWN BY:	RMJ	REVIEWED BY:	TTT
CHECKED BY:	TTT	SHEET:	C110
PROJECT:	1550.6	DATE:	09-22-23
LAYOUT:	BUMPOUT FRAMING DETAIL	REV#	REV BY
		01	TTT
		02	TTT
		03	TTT
		04	TTT
		05	TTT
		06	TTT
		07	TTT
		08	TTT
		09	TTT
		10	TTT
		11	TTT
		12	TTT


p:\1550.06 naples pier design\CAD\CONSTRUCTION\1550.06-CONSTRUCTION.dwg 9/25/2023

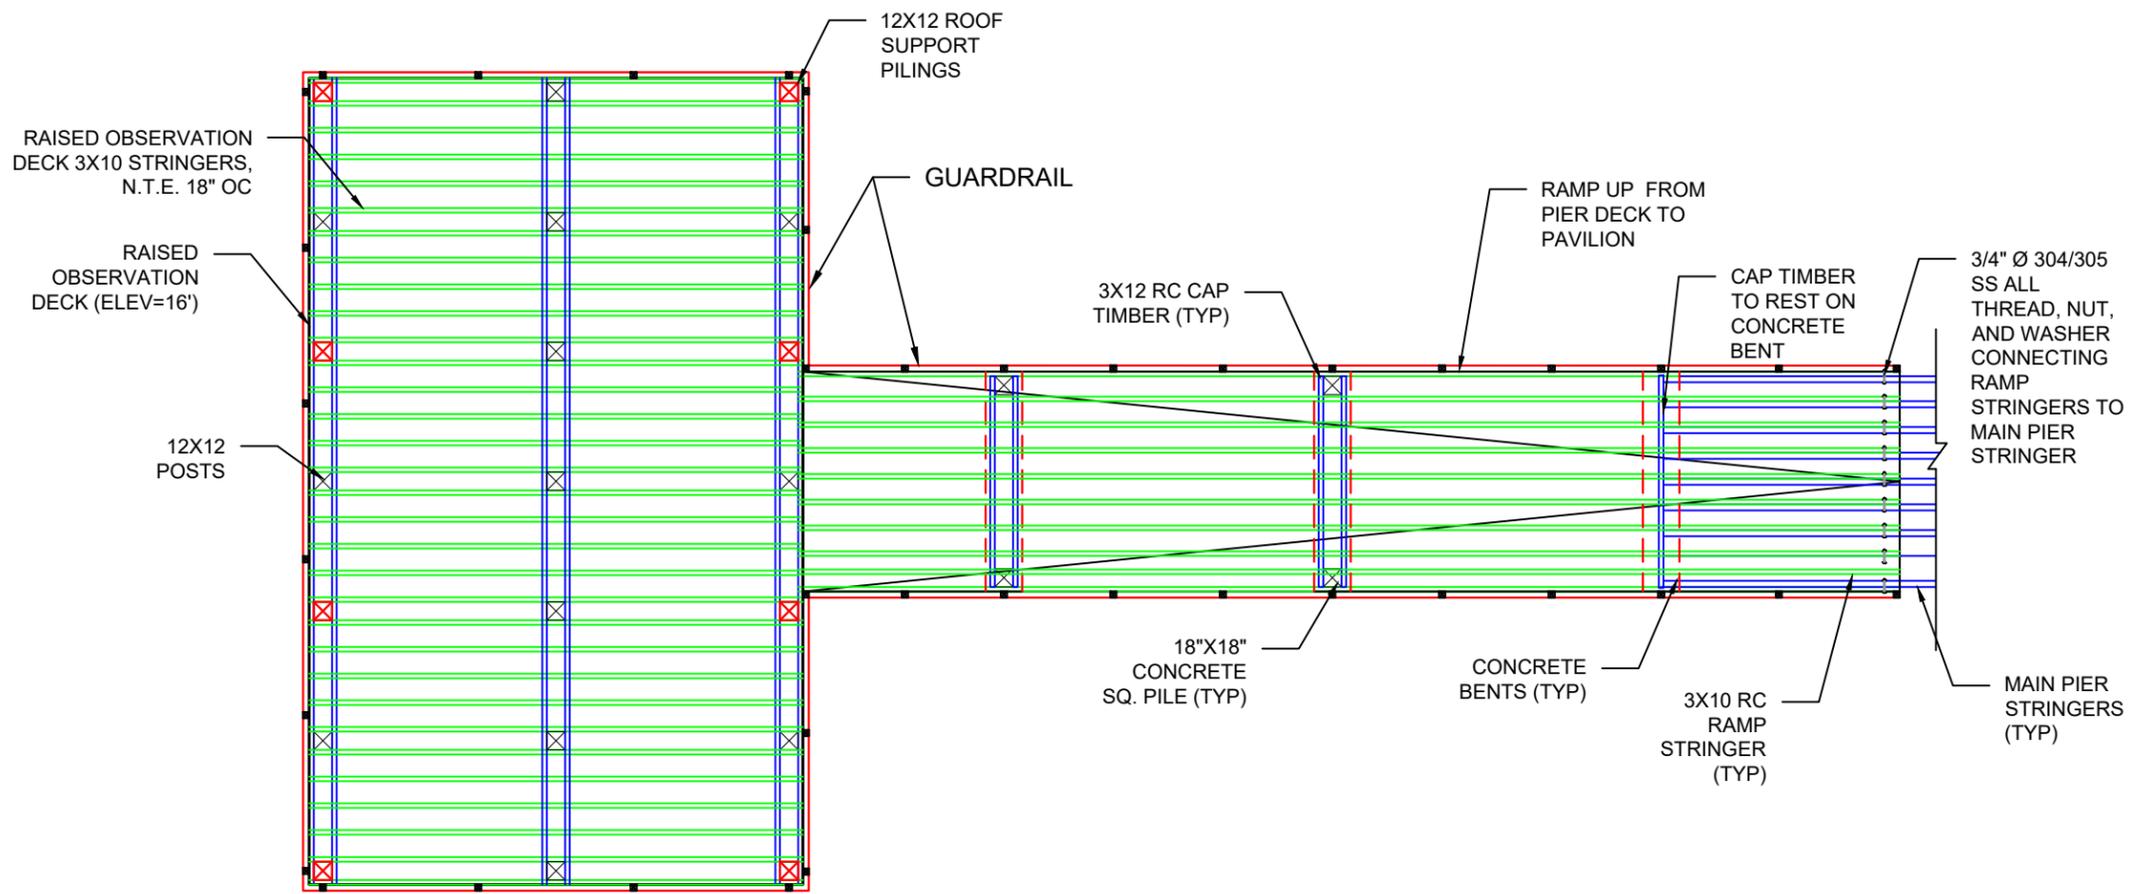

PLAN VIEW

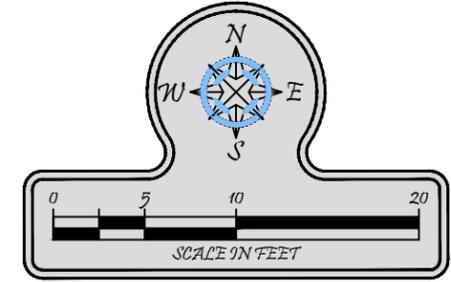

	OBSERVATION DECK AND RAMP	251
	GUARDRAIL (LF)	

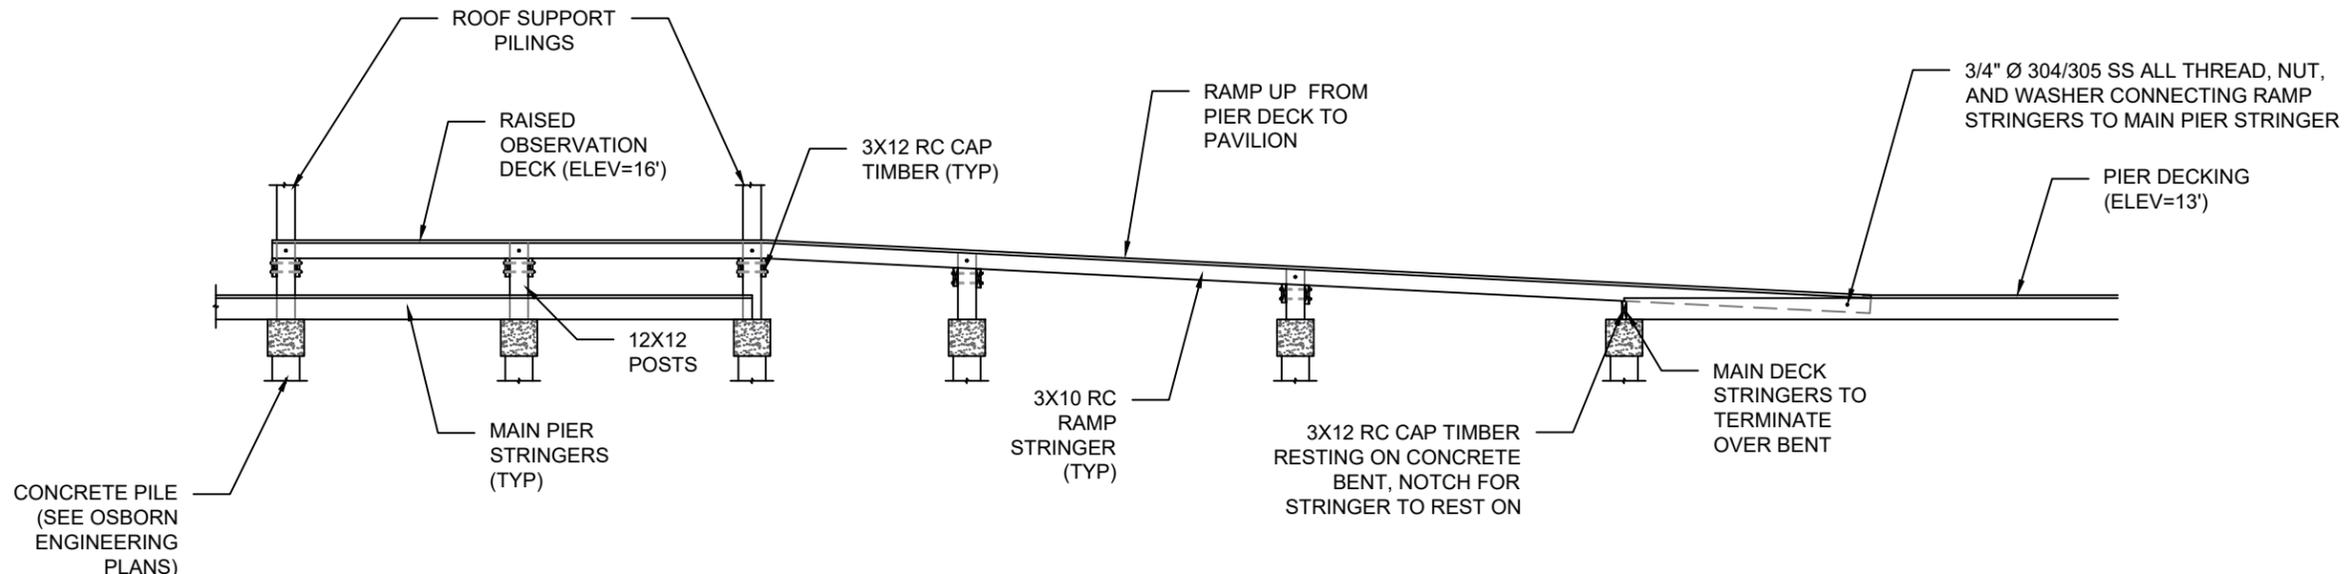

ELEVATION



NAPLES PIER

OBSERVATION DECK FRAMING

TURRELL, HALL & ASSOCIATES, INC.
 Marine & Environmental Consulting
 Naples, FL 34104-7139 Fax: (239) 643-6632
 Phone: (239) 643-6632 email: thas@thasnaples.com
 RY NO. 5875

DESIGNED BY	DATE	CHK'D BY	DATE
REVIEWED BY	DATE	CHK'D BY	DATE
PROJECT	1550.6	DATE	09-22-23
SHEET	C111	LAYOUT	OBSERVATION DECK FRAMING
DRAWN BY	RMJ	CHECKED BY	THH

p:\1550.06 naples pier design\CAD\CONSTRUCTION\1550.06-CONSTRUCTION.dwg 9/25/2023

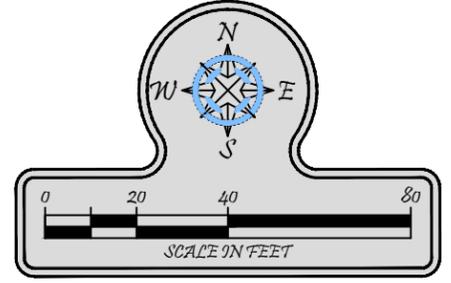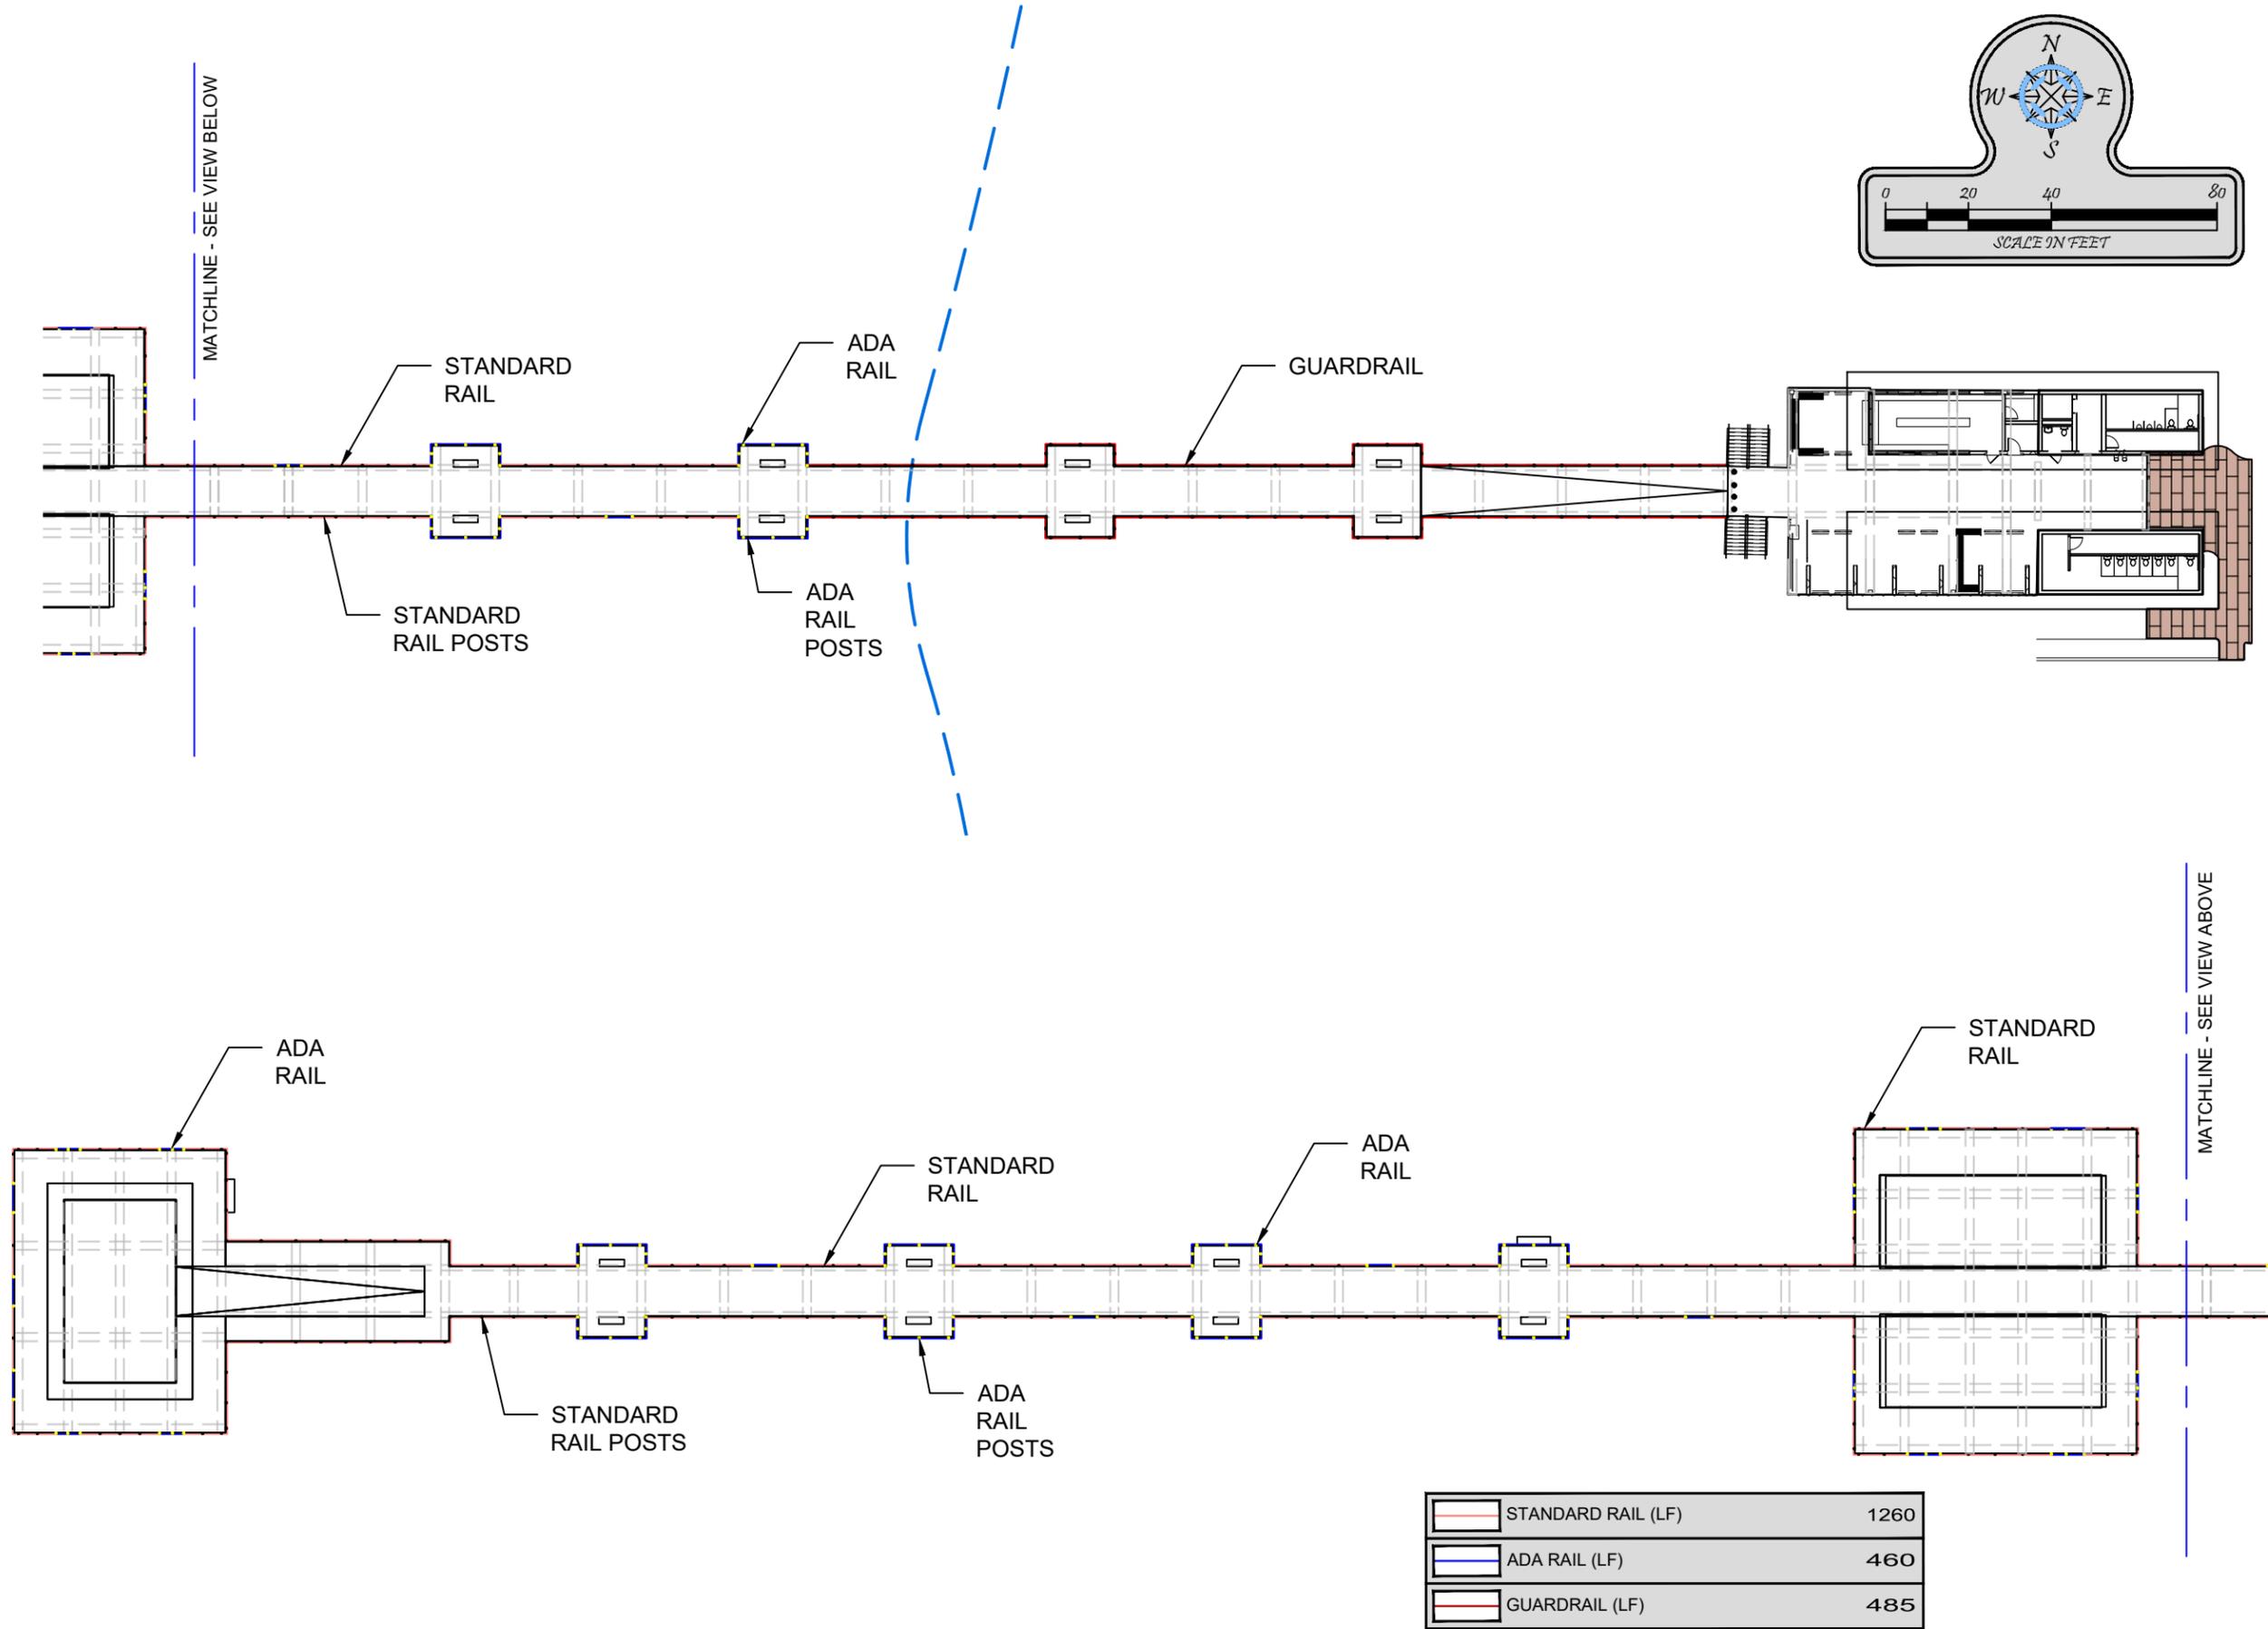





	STANDARD RAIL (LF)	1260
	ADA RAIL (LF)	460
	GUARDRAIL (LF)	485

NAPLES PIER RAILING PLAN

 **TURRELL, HALL & ASSOCIATES, INC.**
 Marine & Environmental Consulting
 3584 Exchange Ave. Suite B,
 Naples, FL 34104-3732
 Phone: (239) 643-0166 Fax: (239) 643-6632
 email: tturner@thnaples.com
 RY NO. 5875

DESIGNED BY: RMJ	REVIEWED BY: TTH	DATE: 09-22-23	PROJECT: 1550.6	BYSET: C113
CHECKED BY: TTH	DATE: 09-22-23	PROJECT: 1550.6	BYSET: C113	LAYOUT: RAILING PLAN
DATE: 09-22-23	PROJECT: 1550.6	BYSET: C113	LAYOUT: RAILING PLAN	
LAYOUT: RAILING PLAN				

p:\1550.06 naples pier design\CAD\CONSTRUCTION\1550.06-CONSTRUCTION.dwg 9/25/2023

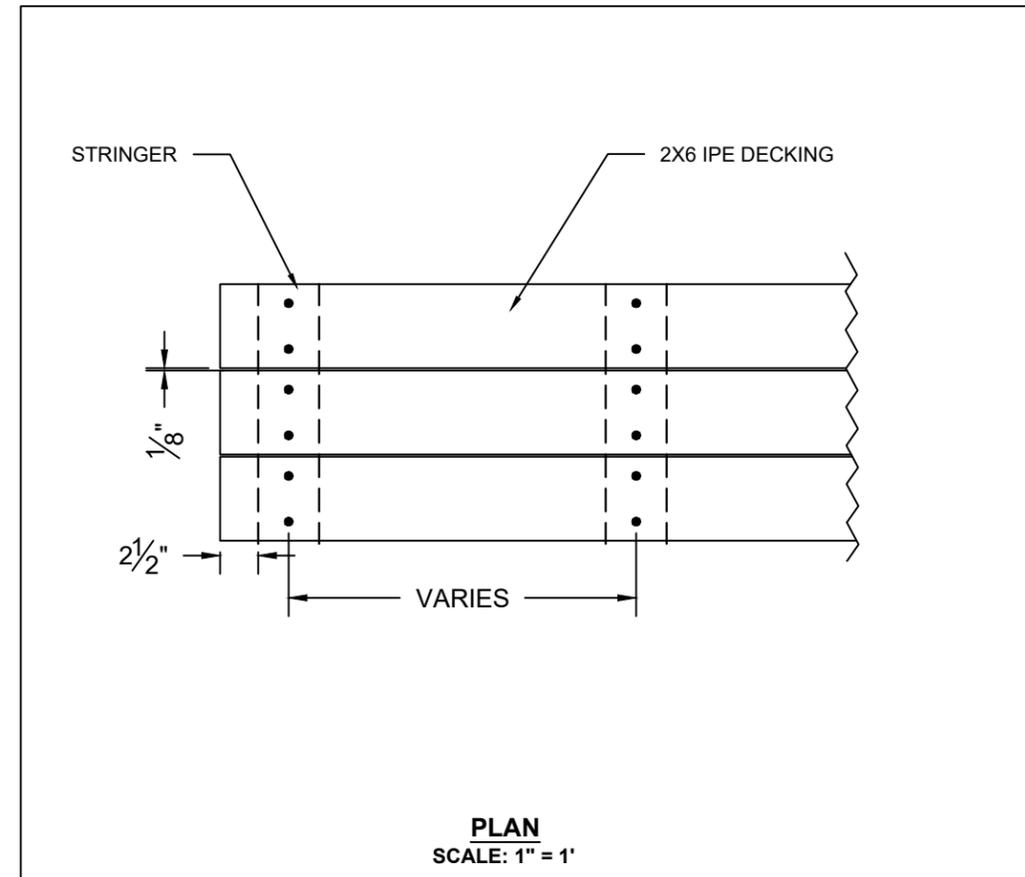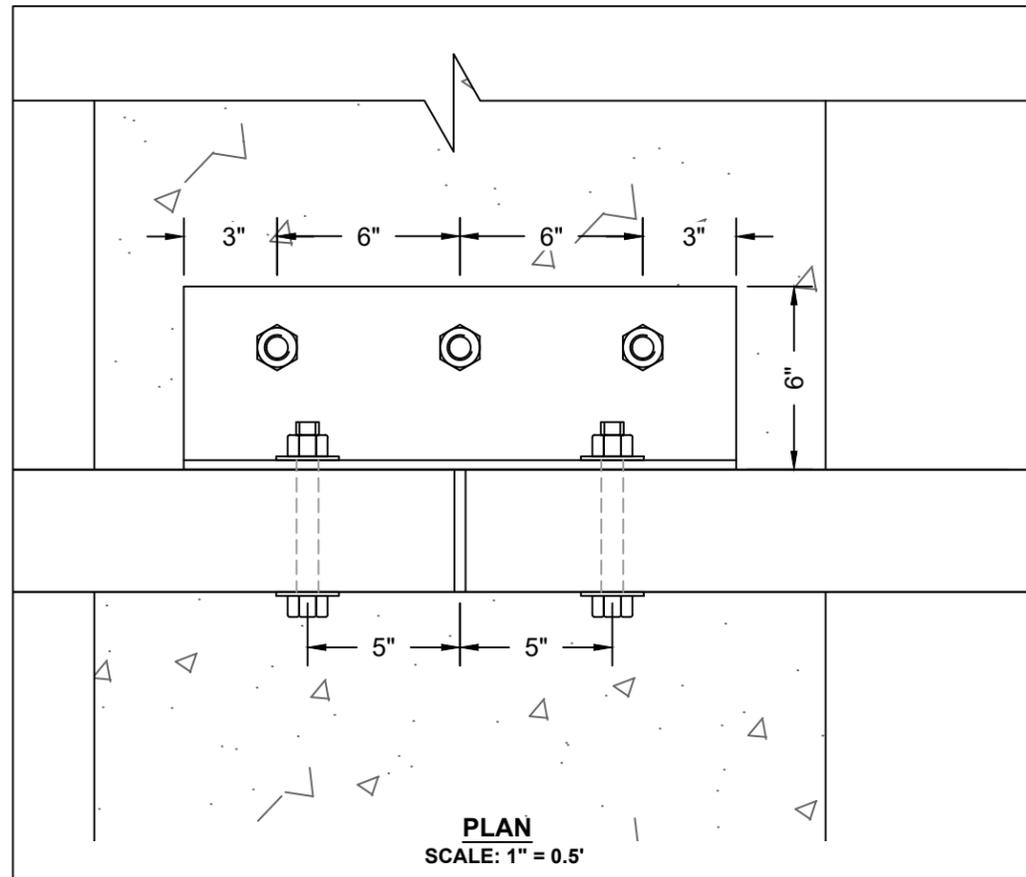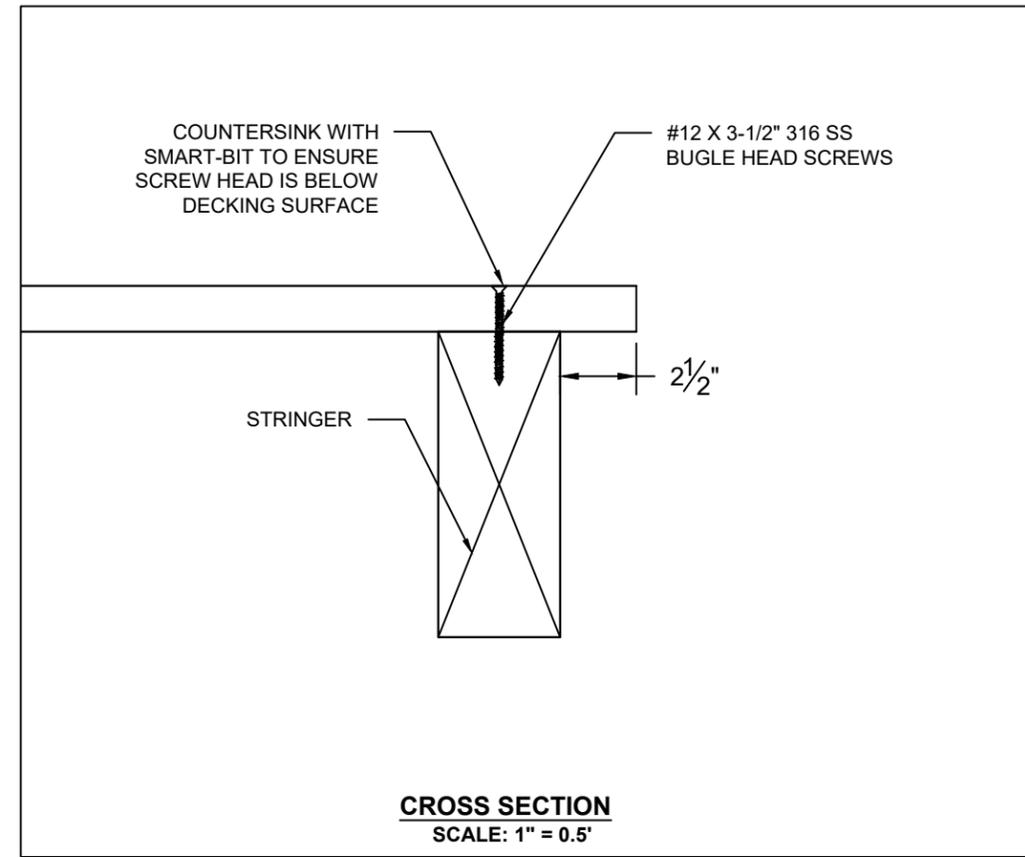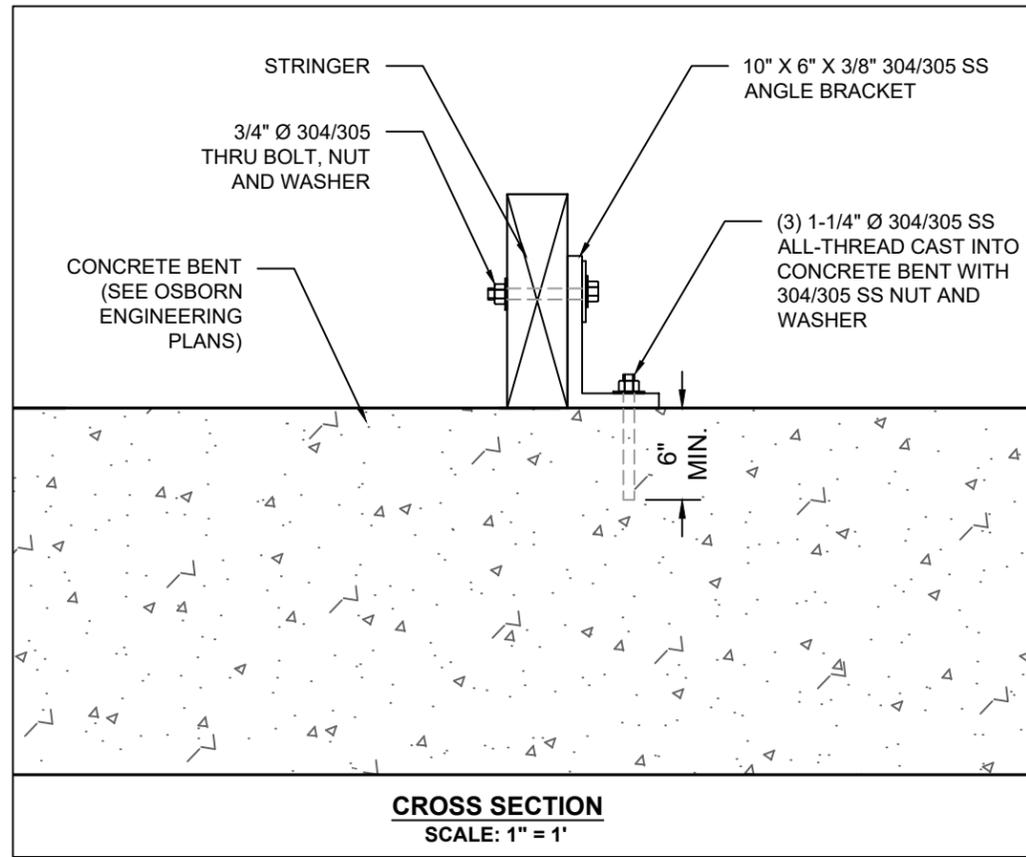

STRINGER CONNECTION DETAIL

DECKING CONNECTION DETAIL


25 12TH AVE S, NAPLES, FL 34102

NAPLES PIER DOCK DETAILS 1


TURRELL, HALL & ASSOCIATES, INC.
Marine & Environmental Consulting
3584 Exchange Ave., Suite B,
Naples, FL 34104-3732
Phone: (239) 643-0166 Fax: (239) 643-6632
email: tuna@tthanaples.com
RY NO. 5875

DESIGNED BY	DATE	CHK BY	CHANGED
REVIEWED BY	DATE		
RMJ			
CHECKED BY	DATE		
THH			
PROJECT	1550.6		
DATE	09-22-23		
LAYOUT	DOCK DETAILS 1		
SHEET	C118		

p:\1550.06 naples pier design\CAD\CONSTRUCTION\1550.06-CONSTRUCTION.dwg 9/25/2023

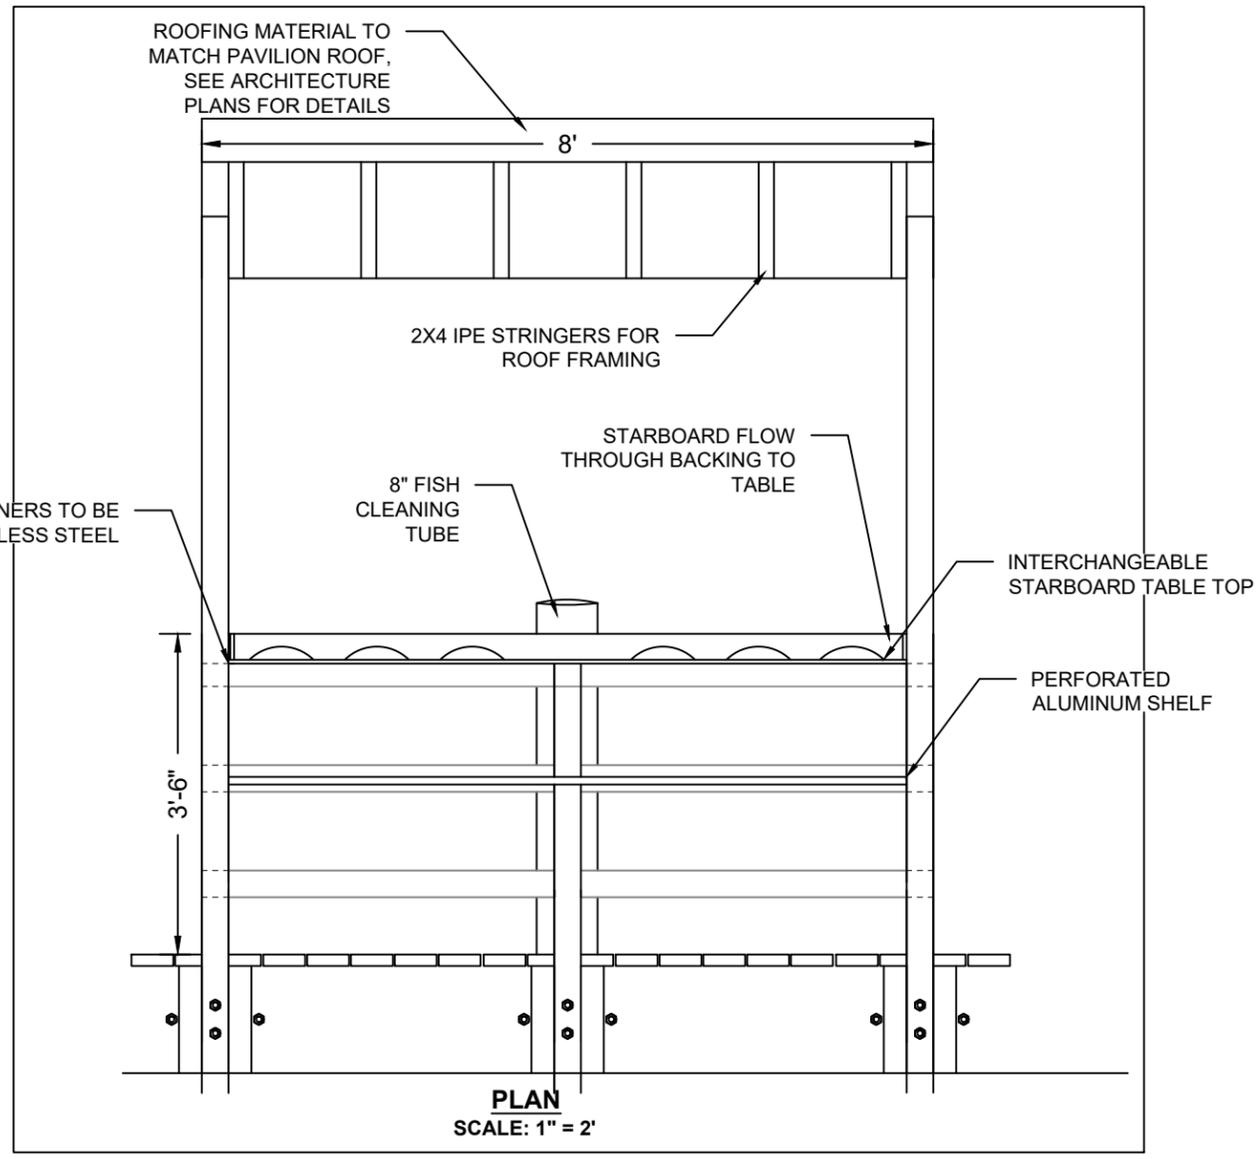

FISH CLEANING STATION DETAIL

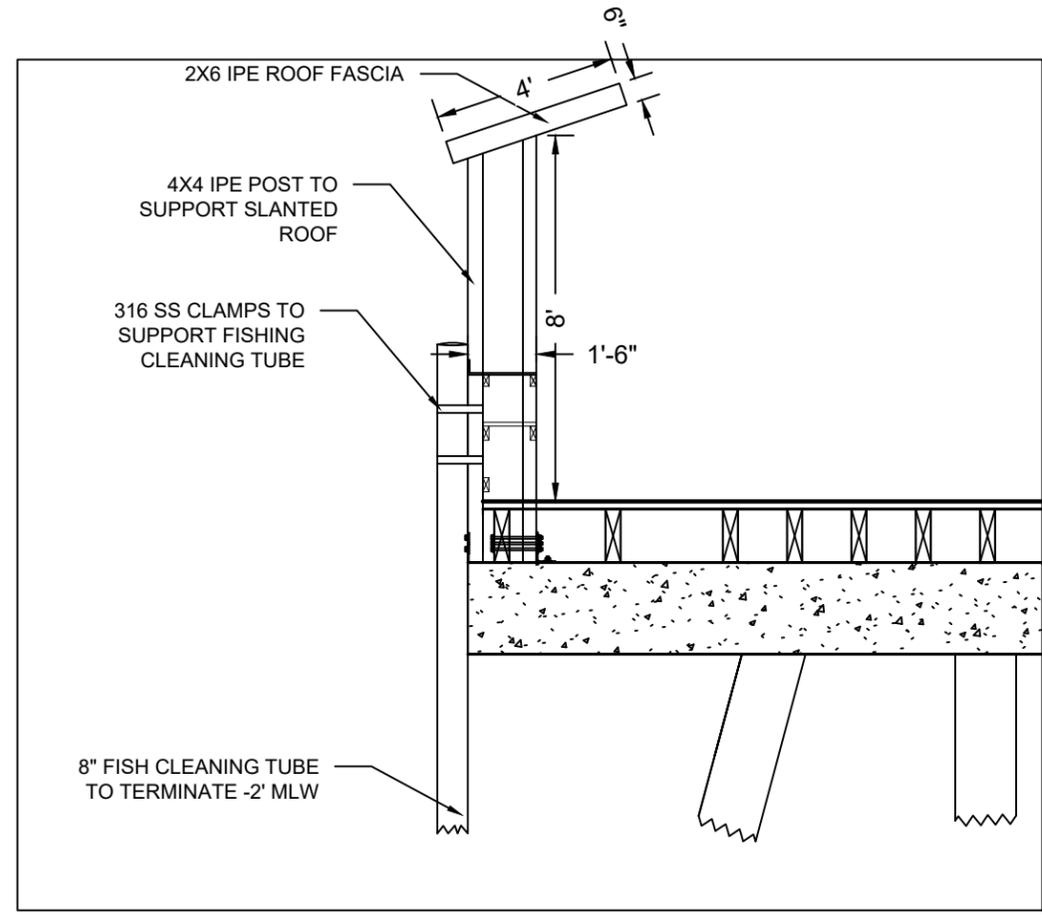

CROSS SECTION
SCALE: 1" = 4'


25 12TH AVE S, NAPLES, FL 34102

NAPLES PIER DOCK DETAILS 2


TURRELL, HALL & ASSOCIATES, INC.
Marine & Environmental Consulting
3584 Exchange Ave., Suite B,
Naples, FL 34104-3732
Phone: (239) 643-0166 Fax: (239) 643-6632
email: tuna@thnaples.com
RY NO. 5875

DESIGNED BY	TH	DATE	
CHECKED BY	TH	DATE	
REVIEWED BY	TTT	DATE	
PROJECT	1550.6		
DATE	09-22-23		
LAYOUT	DOCK DETAILS 2		
SHEET	C119		
NO.	1	2	3
REV.			
BY			
DATE			
DESCRIPTION			

p:\1550.06 naples pier design\CAD\CONSTRUCTION\1550.06-CONSTRUCTION.dwg 9/25/2023

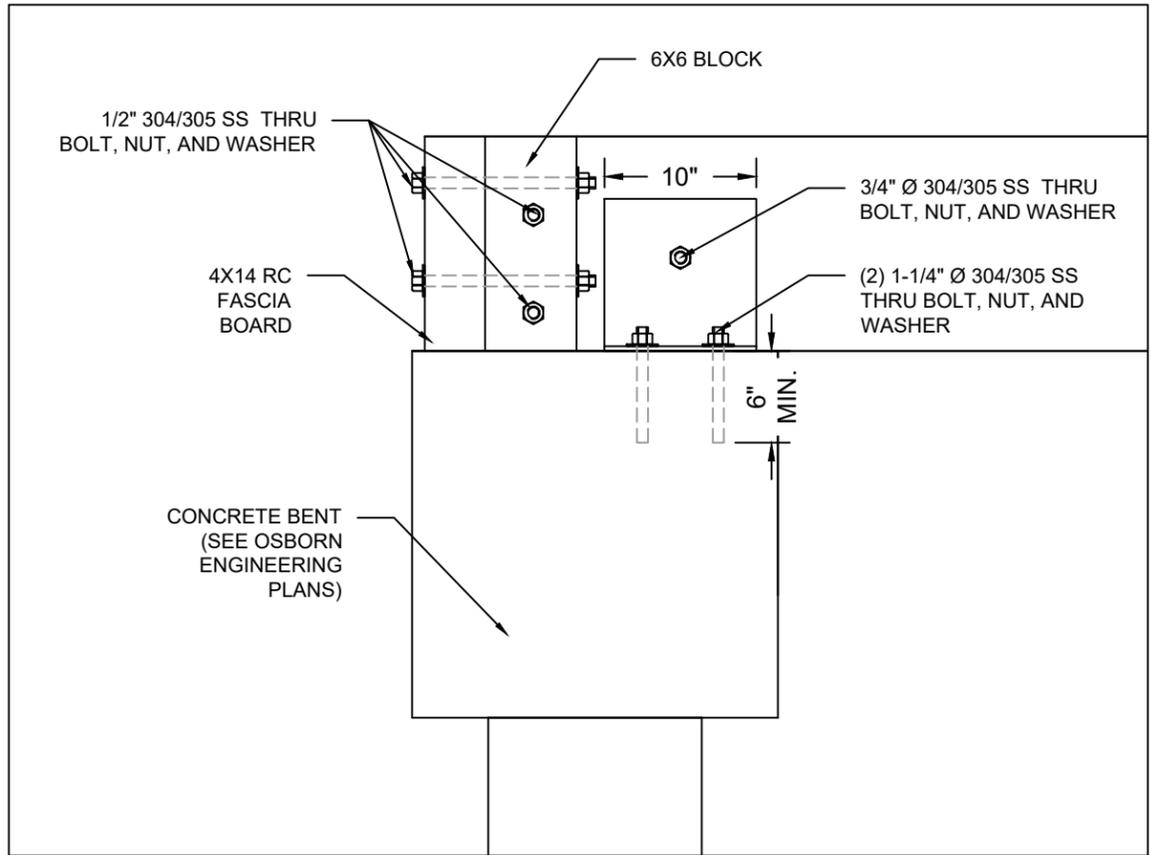

CROSS SECTION
SCALE: 1" = 1'

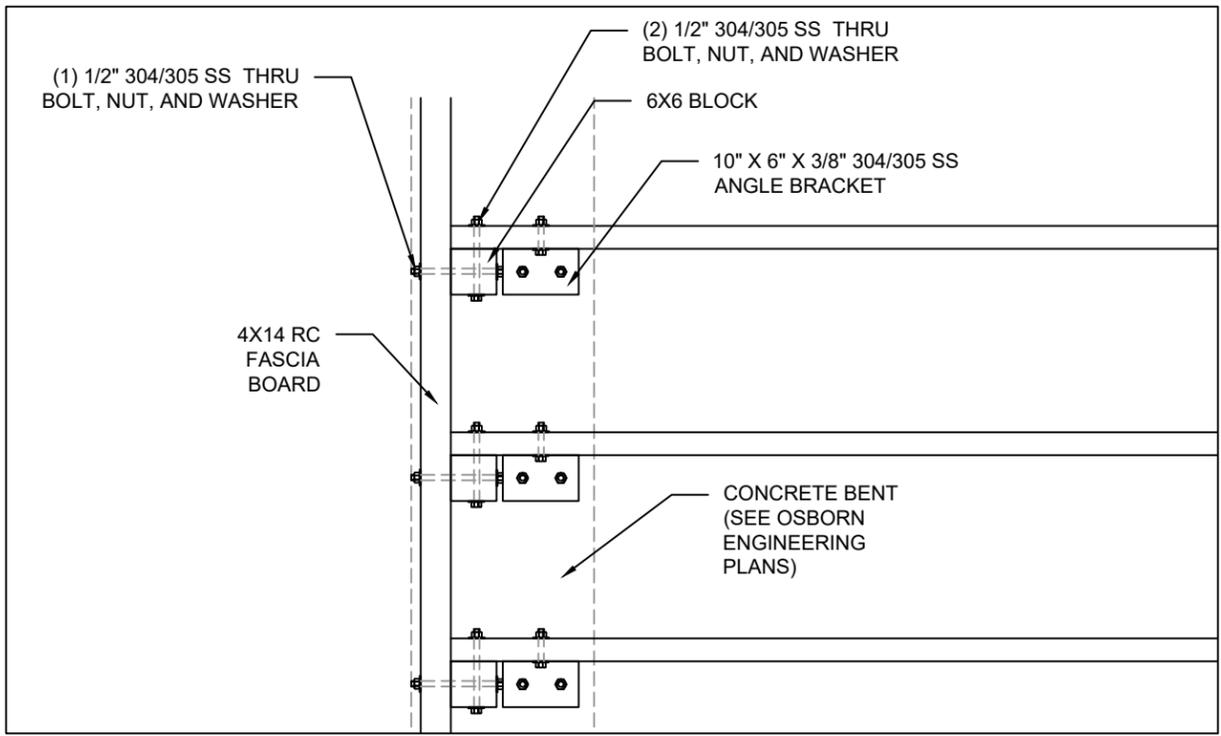

PLAN
SCALE: 1" = 2'

STRINGER TERMINATION / FASCIA CONNECTION DETAIL

TURRELL, HALL & ASSOCIATES, INC.
Marine & Environmental Consulting
3584 Exchange Ave., Suite B,
Naples, FL 34104-3732
Phone: (239) 643-0166 Fax: (239) 643-6632
email: tuna@tthanaples.com
RY NO. 5875


25 12TH AVE S, NAPLES, FL 34102

NAPLES PIER DOCK DETAILS 3

TURRELL, HALL & ASSOCIATES, INC.
Marine & Environmental Consulting
3584 Exchange Ave., Suite B,
Naples, FL 34104-3732
Phone: (239) 643-0166 Fax: (239) 643-6632
email: tuna@tthanaples.com
RY NO. 5875

DESIGNED BY	RMJ	DATE	09-22-23
CHECKED BY	THH	DATE	09-22-23
PROJECT	1550.6	DATE	09-22-23
REVIEWED BY	THH	DATE	09-22-23
SHEET	C120	DATE	09-22-23
LAYOUT	DOCK DETAILS 3	DATE	09-22-23

p:\1550.06 naples pier design\CAD\CONSTRUCTION\1550.06-CONSTRUCTION.dwg 9/25/2023

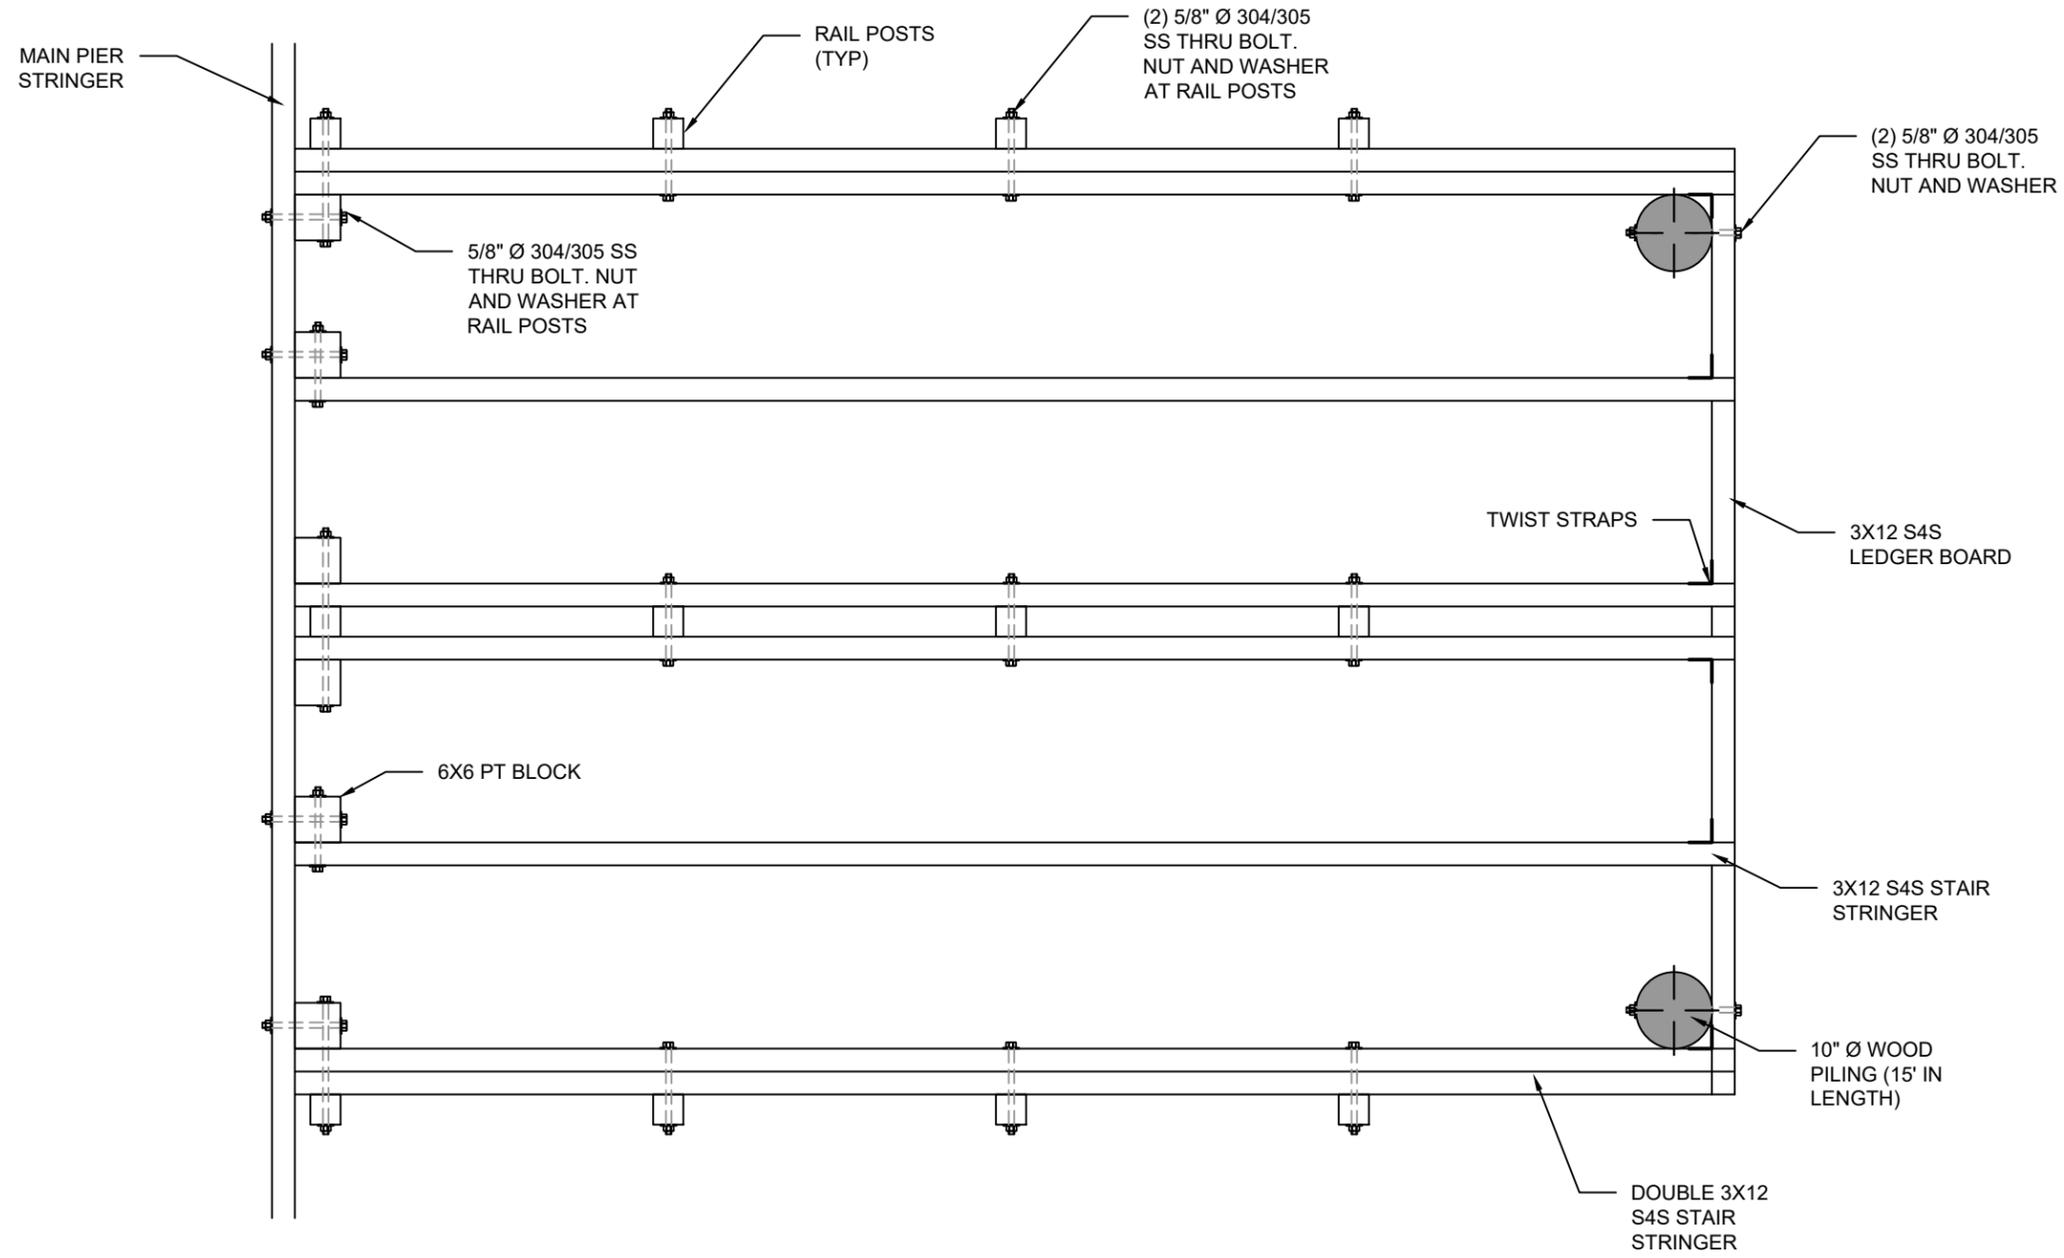

PLAN
SCALE: 1" = 2'


25 12TH AVE S, NAPLES, FL 34102

NAPLES PIER STAIR DETAILS 2


TURRELL, HALL & ASSOCIATES, INC.
 Marine & Environmental Consulting
 3584 Exchange Ave., Suite B,
 Naples, FL 34104-3732
 Phone: (239) 643-0166 Fax: (239) 643-6632
 email: tuna@thnaples.com
 RY NO. 5875

DESIGNED BY	RMJ	DATE	09-22-23
CHECKED BY	TH	DATE	09-22-23
PROJECT	1550.6		
LAYOUT	STAIR DETAILS 2		
REVIEWED BY	TTT	DATE	
SHEET	C122	DATE	

p:\1550.06 naples pier design\CAD\CONSTRUCTION\1550.06-CONSTRUCTION.dwg 9/25/2023

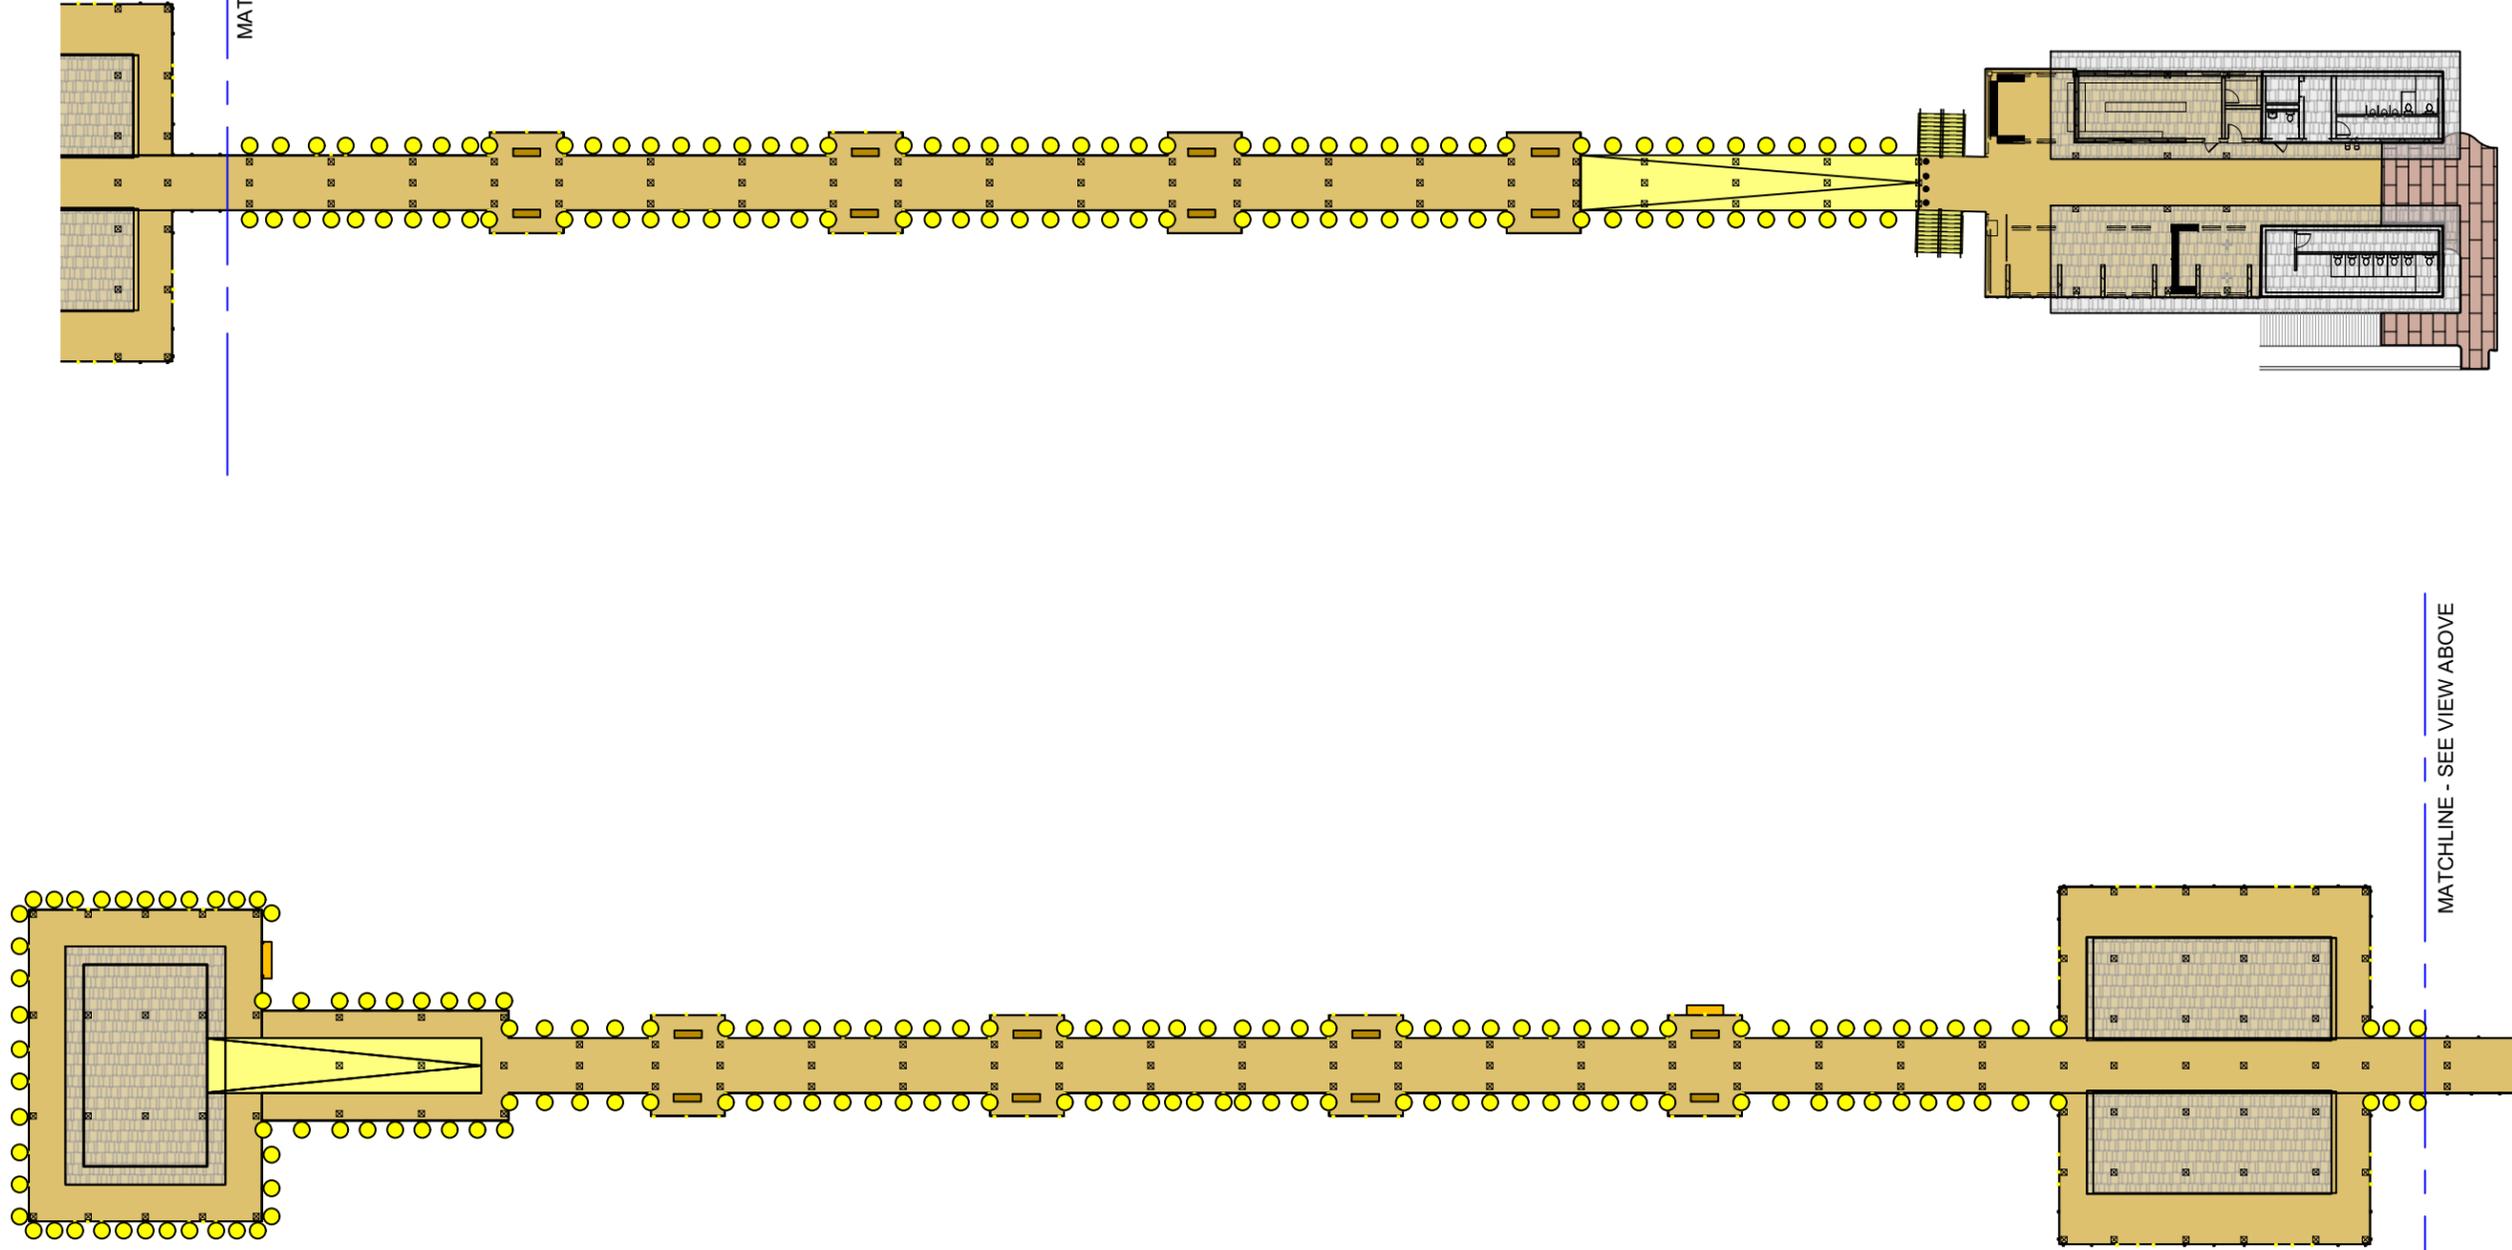

LEGEND	
●	VOLT DECK LIGHT - 600 SERIES WITH TURTLE FRIENDLY AMBER BULB (254)

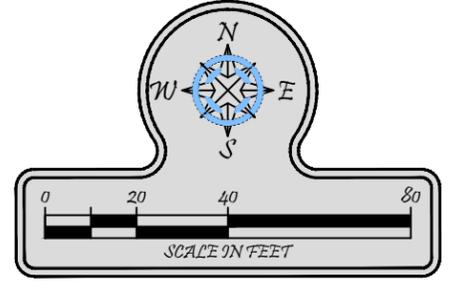

NAPLES PIER LIGHT PLAN


TURRELL, HALL & ASSOCIATES, INC.
 Marine & Environmental Consulting
 3584 Exchange Ave. Suite B,
 Naples, FL 34104-3732
 Phone: (239) 643-0166 Fax: (239) 643-6632
 email: turrell@thannaples.com
 RY NO. 5875

DRAWN BY: RMJ CHECKED BY: TH PROJECT: 1550.6 DATE: 09-22-23 LAYOUT: LIGHT PLAN	REFERRED BY: TTT SHEET: U103	<table border="1"> <thead> <tr> <th>NO.</th> <th>REVISION</th> <th>DATE</th> <th>BY</th> <th>CHK'D BY</th> <th>CHANGES</th> </tr> </thead> <tbody> <tr><td>01</td><td></td><td></td><td></td><td></td><td></td></tr> <tr><td>02</td><td></td><td></td><td></td><td></td><td></td></tr> <tr><td>03</td><td></td><td></td><td></td><td></td><td></td></tr> <tr><td>04</td><td></td><td></td><td></td><td></td><td></td></tr> <tr><td>05</td><td></td><td></td><td></td><td></td><td></td></tr> <tr><td>06</td><td></td><td></td><td></td><td></td><td></td></tr> <tr><td>07</td><td></td><td></td><td></td><td></td><td></td></tr> <tr><td>08</td><td></td><td></td><td></td><td></td><td></td></tr> <tr><td>09</td><td></td><td></td><td></td><td></td><td></td></tr> <tr><td>10</td><td></td><td></td><td></td><td></td><td></td></tr> <tr><td>11</td><td></td><td></td><td></td><td></td><td></td></tr> <tr><td>12</td><td></td><td></td><td></td><td></td><td></td></tr> </tbody> </table>	NO.	REVISION	DATE	BY	CHK'D BY	CHANGES	01						02						03						04						05						06						07						08						09						10						11						12					
NO.	REVISION	DATE	BY	CHK'D BY	CHANGES	
01	
02	
03	
04	
05	
06	
07	
08	
09	
10	
11	
12	

p11550.06 Naples Pier Design\CD\CONSTRUCTION\1550.06-CONSTRUCTION.dwg 9/25/2023

PRODUCT SPECIFICATIONS



Project Name _____ Date _____
 Type or Model _____ Qty _____

VOLT® LED Lamps
Bi-Pin Series Turtle Safe LED Lamps

Product Description

VOLT® LED bulbs are designed to match the form factor and illumination of the incandescent bulbs they replace. We have created these to counteract the effects of light pollution near beaches causing turtles to come inland where oftentimes they perish. Instead; with turtle safe lights, the turtles will safely return to the ocean where they belong.


These lamps are instant-on. They are within the required nanometer range of 590-605 to protect the sea turtles for which they are designed. This wavelength of light provides adequate lighting for humans while remaining virtually invisible to the turtles. Each lamp has an estimated life of 40,000 Hrs.

Lifetime Replacement Warranty (for residential applications); the warranty for commercial projects is 10 years.

Specifications

- ▶ **Input Voltage, Frequency:** 11-21V, 50/60Hz AC- Will operate from 6-21V with decreased lumen output below 11V.
- ▶ **Input Power and Current:**
 - 2W (15W equiv.) Models: 177mA
 - 3W (20W equiv.) Models: 254mA
- ▶ **Power Factor:** 0.57 - 0.60
- ▶ **Beam Angles:** Omni-Directional
- ▶ **Color:** Amber
- ▶ **Life:** 40,000 hours (L70)
- ▶ **Nanometer Range:** 590-605

Dimensions

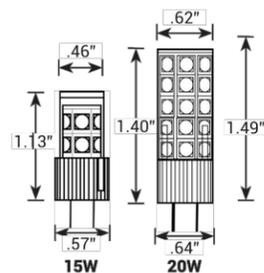

Features & Benefits

- ▶ Replacements for:
 - 15W and 20W Halogen Bi-Pins
 - Omni Directional beam angles
- ▶ Reduces energy consumption by about 75%
- ▶ Lasts up to 8 times longer than halogen lamps
- ▶ No warm-up time, instant-on with full light output and stable lamp to lamp color
- ▶ Suitable for use in enclosed fixtures

Warranty

Residential: Lifetime Warranty
 Commercial: 10-Year Warranty

Requirements

MUST BE INSTALLED IN A LOW MOUNTED, DOWNWARD DIRECTED AND SHIELDED FIXTURE.

Specifications subject to change without notice.
 © Copyright 2018, VOLT® Lighting, Lutz, FL USA 33549 • All rights reserved • 813.978.3700

www.voltlighting.com

SS-LEDBIPINAMBER-VERTS.PDF

PRODUCT SPECIFICATIONS




Project Name _____ Date _____
 Type or Model _____ Qty _____

VOLT® Low Voltage Landscape Lighting
Deck Light - 600 Series

Product Description

The Deck Light is a high-quality, low voltage outdoor lighting deck fixture from VOLT®. Featuring an easy access faceplate; no tools are required to install the lamp in this fixture, just rotate the faceplate into the lock position onto an o-ring gasket. It's a sealed solid brass fixture; which means it's perfect for post lighting on piers or docks, as well as decking and other hardscaping. Professional quality internal components make for a fixture that will last a long time, even in harsh outdoor environments.

Product Dimensions

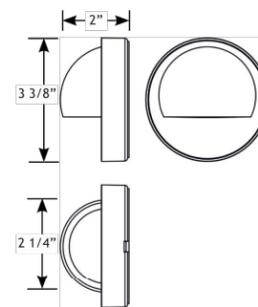

Features & Benefits

- ▶ Solid Brass Construction.
- ▶ Pre-aged finish; with a natural patina that does not corrode, or the option for a white powder coating.
- ▶ Ceramic white interior reflects light to maximize output and beam spread.
- ▶ Beryllium copper socket - more corrosion resistant than copper.
- ▶ Silicone plug at lead wire exit prevents ground moisture and insects from entering luminaire through the stem.
- ▶ Machine threaded body screws tight onto an O-ring for a moisture tight design.



Specifications

- ▶ **Construction:** Brass
- ▶ **Finish:** Bronze or White Powder Coat
- ▶ **Lead Wire:** 4' (standard) or 25' (optional) 16AWG
- ▶ **Mounting:** Two Lock Screws
- ▶ **Lens:** Frosted Glass
- ▶ **Light Source (sold separately):** Bi-Pin (LED or Halogen)
- ▶ **Operating Voltage:** 12VAC
- ▶ **Powered by:** VOLT's Low Voltage Transformer

Warranty

Lifetime Warranty

Certifications



NAPLES PIER
LIGHT DETAIL PLAN

TURRELL, HALL & ASSOCIATES, INC.
 Marine & Environmental Consulting
 3584 Exchange Ave. Suite B,
 Naples, FL 34104-3732
 Phone: (239) 643-0166 Fax: (239) 643-6632
 email: tturner@tturnaples.com
 RY NO. 5875

DESIGN BY	DATE	CHK'D BY	CHANGED
RMJ			
CHECKED BY	DATE	CHK'D BY	CHANGED
TTT			
PROJECT	1550.6		
DATE	09-22-23		
LAYOUT	LIGHT DETAIL PLAN		

© Copyright 2021, VOLT® Lighting, Lutz, FL USA 33549 • All rights reserved • 813.978.3700

www.voltlighting.com