

**CITY OF NAPLES
PURCHASING DIVISION
CITY HALL, 735 8TH STREET SOUTH
NAPLES, FLORIDA 34102
PH: 239-213-7100 FX: 239-213-7105**

ADDENDUM NUMBER 2

NOTIFICATION DATE:	BID TITLE:	BID NUMBER:	BID OPENING DATE & TIME:
03/14/14	WRF Aeration Monitor & Control Instrumentation Improvement	14-025	03/25/14 2:00 PM

**THE FOLLOWING INFORMATION IS HEREBY INCORPORATED INTO,
AND MADE AN OFFICIAL PART OF THE ABOVE REFERENCED BID.**

Attached in Exhibit B please find the updated Sheet E-101 with a device label correction. In Nitrification Tank 2B, Device Label 2A/SSP is changed to 2B/DOP.

The following clarifications are issued as an addendum for the referenced solicitation:

- 1) The new PLC, CTP and PWR enclosure sized scaled from sheet E-101 indicate a 20 inch wide enclosure. Preliminary panel design indicates 48 inches required for the CTP and 42 inches for the PLC. What is the maximum enclosure size permissible?

ANSWER: The PLC, CTP, and PWR enclosures shown on Sheet E-101 are Not to Scale. The enclosures shown of Sheet E-101 were depicted for location ONLY. Sheet E-002, right hand side notes, clearly defines the sizing requirements for each of the enclosures.

- 2) Section 167482.05 B specifies SCADA screens for process tanks and clarifiers for which is no instrumentation is included in this project. Is this correct / required?

ANSWER: The following corrections are:

Section 16748, 2.05, B, 1. ~~Process Tanks~~ Aeration Basins Overview

Section 16748, 2.05, B, 2. Individual Clarifiers Aeration Basins (update ex. Screen)

- 3) Does the existing SCADA license have sufficient points to accommodate the project?

ANSWER: Yes. The City holds the license and it can accommodate all points of this project.

- 4) We would also like to know if you might have a list of Electrical Contractors that are bidding this project whom we can submit our instrumentation bid to or are you looking for a direct instrumentation bid?

ANSWER: There is not a bidders list; bids are posted, but not distributed. We do not want to direct purchase the equipment.

Exhibit A – Pre-Bid Attendees List
Exhibit B – Updated Sheet E-101

City of Naples
NON-MANDATORY PRE-BID
WRF Aeration Monitor & Control Instrumentation Improvement
BID #14-025
March 13, 2014 9:00 AM Local Time

Page 1 of 2

NAME Doug Lehmann
COMPANY BCI Technologies
TELEPHONE 239-433-9600 x210
E-MAIL DougL@BCITech.com

NAME BEN COPELAND
COMPANY CON
TELEPHONE 239-213-4705
E-MAIL bcopeland@naplesgov.com

NAME DAVID GRAFF
COMPANY CON
TELEPHONE 239-213-4716
E-MAIL dGRAFF@NaplesGov.com

City of Naples
NON-MANDATORY PRE-BID
WRF Aeration Monitor & Control Instrumentation Improvement
BID #14-025
March 13, 2014 9:00 AM Local Time

Page 2 of 2

NAME JUSTIN FREDERIKSEN

COMPANY CITY OF NAPLES

TELEPHONE 213-4762

E-MAIL jfrederiksen@naples.gov.com

NAME CRAIG SWANSON

COMPANY CON

TELEPHONE 239-213-7101



E-MAIL cswan@naplesgov.com

NAME Linda Moore

COMPANY TLC Diversified

TELEPHONE 941-722-0621

E-MAIL Lmoore@tlcdiversified.com
MHeath@tlcdiversified.com

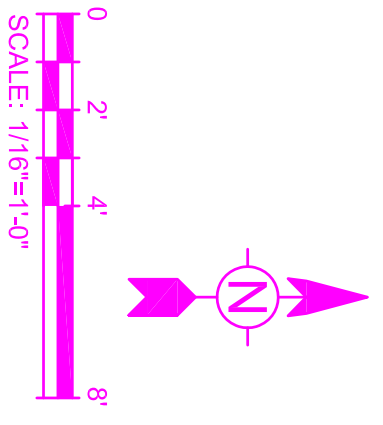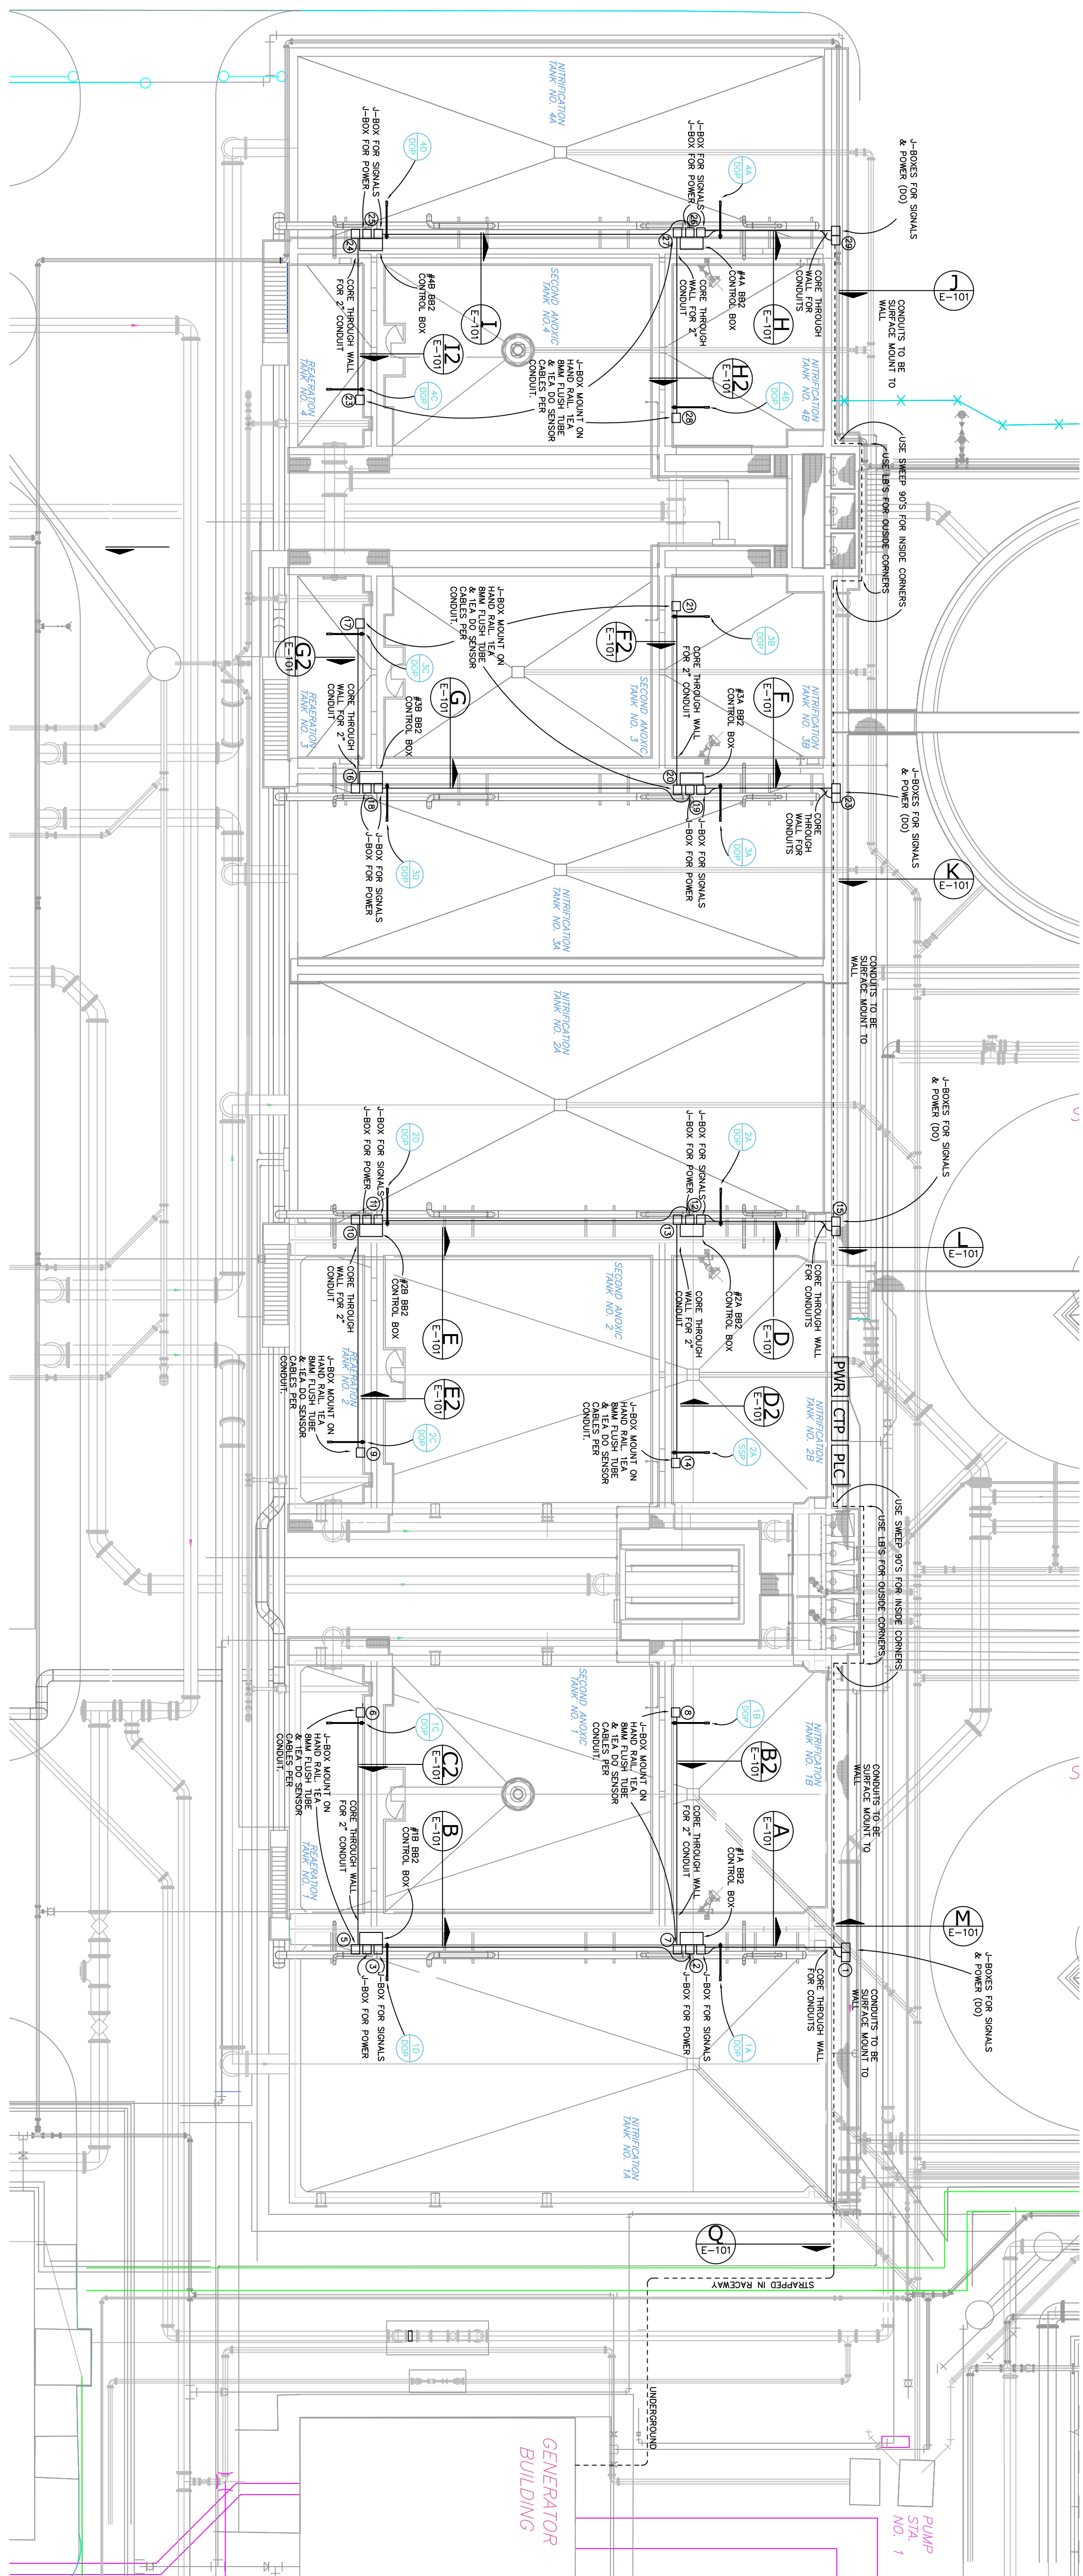

AERATION BASINS
SCALE: 1/16" = 1'-0"

MARK	DATE	DESCRIPTION	BY

CITY OF NAPLES, FL
CITY OF NAPLES WRF AERATION MONITOR & CONTROL INSTRUMENTATION IMPROVEMENTS
AERATION BASINS

Project No.: 200-08516-120011
Designed By: BCS
Drawn By: BCS
Checked By: WAP

E-101

NOT FOR CONSTRUCTION



www.tetrattech.com
10600 CHEVROLET WAY, SUITE 300
ESTERO, FL 33928
PHONE: (239) 390-1467 FAX: (407) 839-3790